



0 3m 0 3m  
1/100 1/50

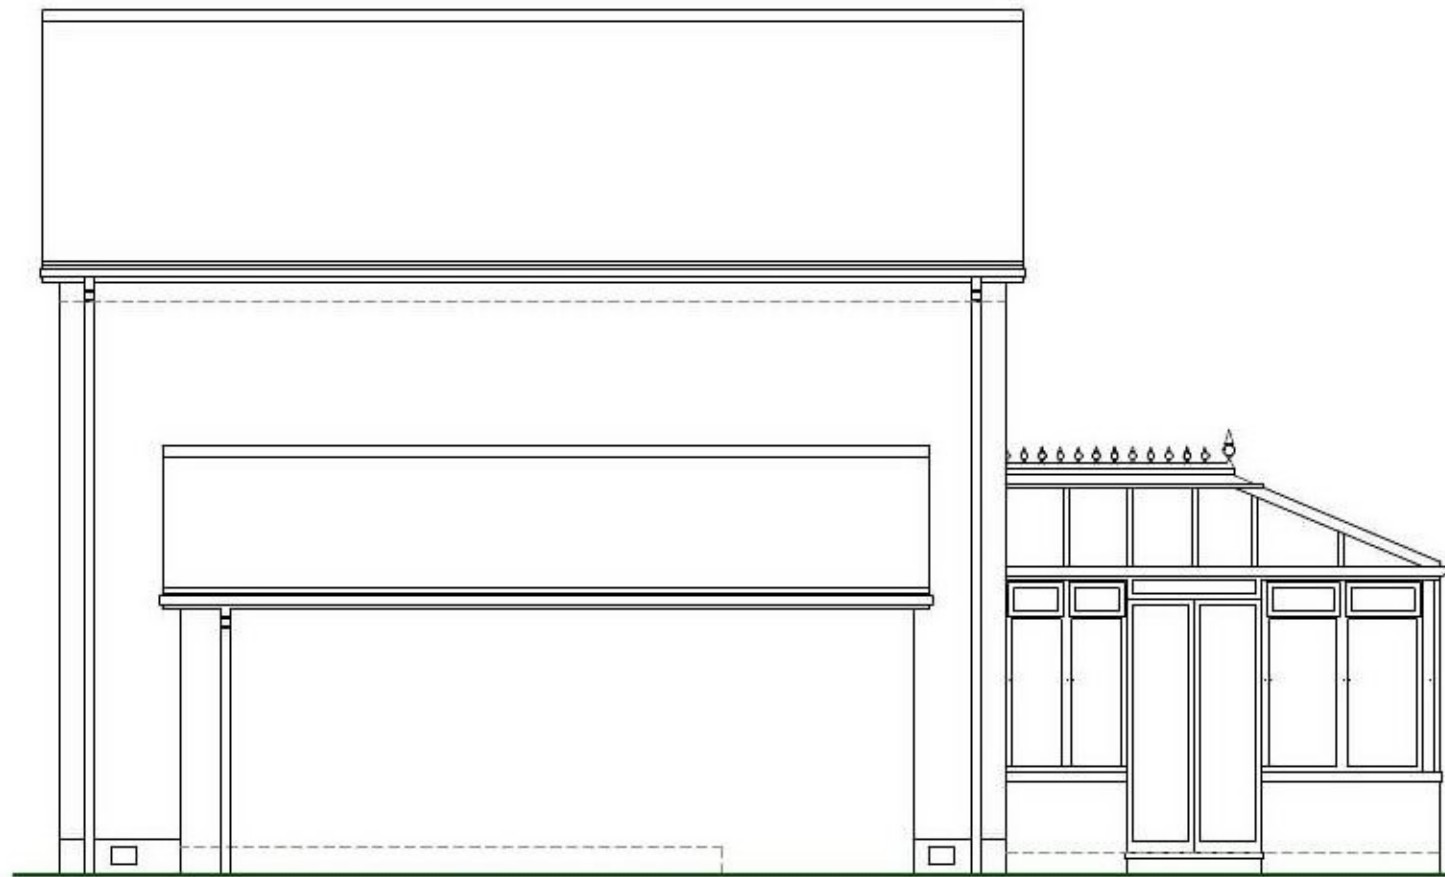


EXISTING SIDE VIEW

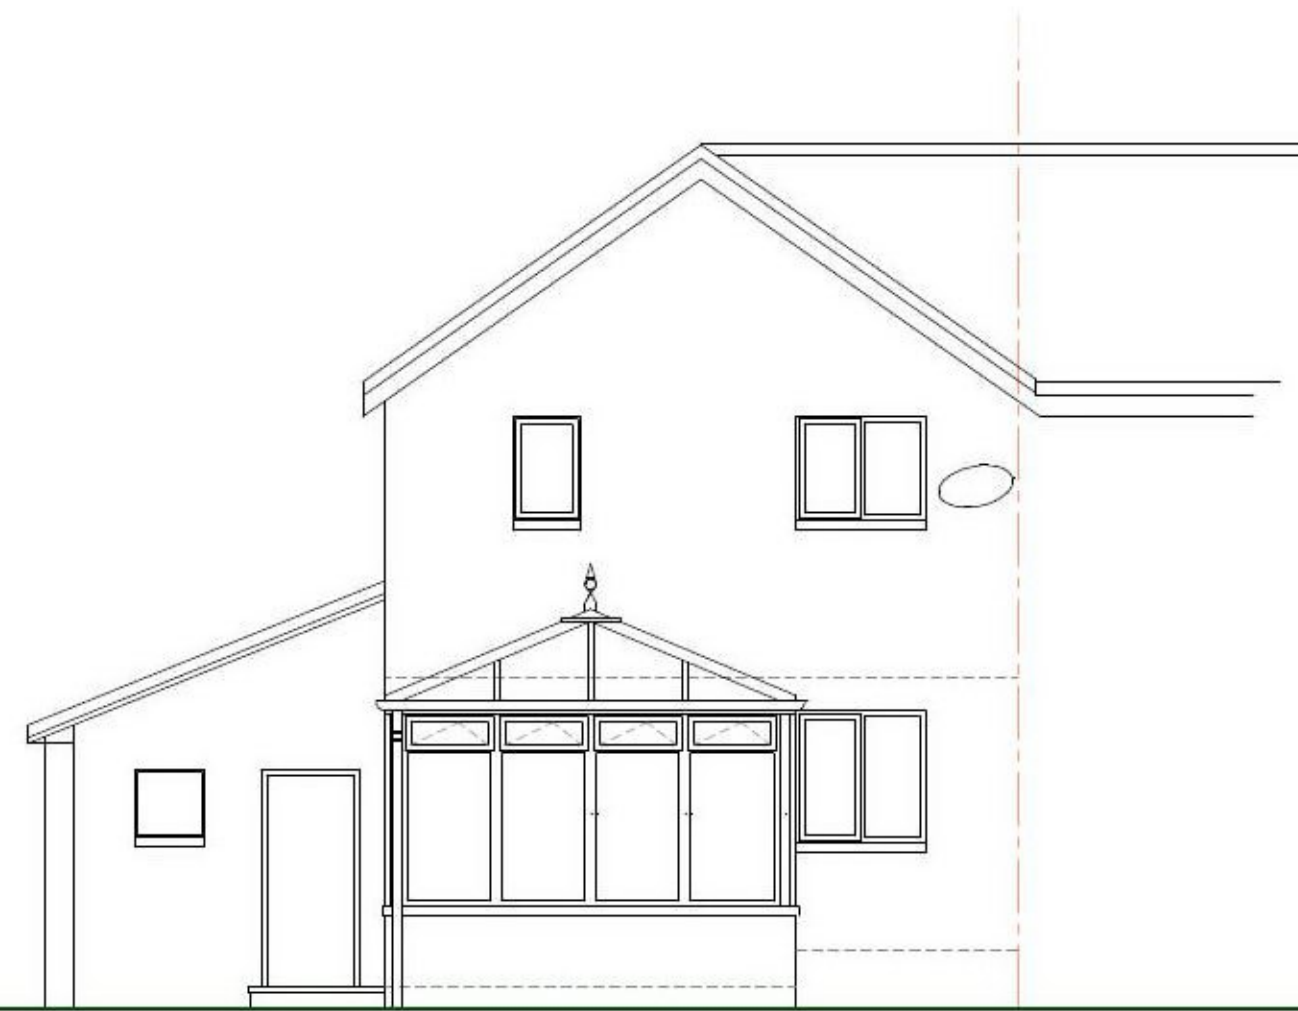


EXISTING REAR VIEW

All sizes to be checked on site prior to ordering materials  
All work to be carried out only from stamped approved plans  
These plans are for obtaining Planning Permission and Building Warrant  
Refer to Engineers plans regarding any structural work

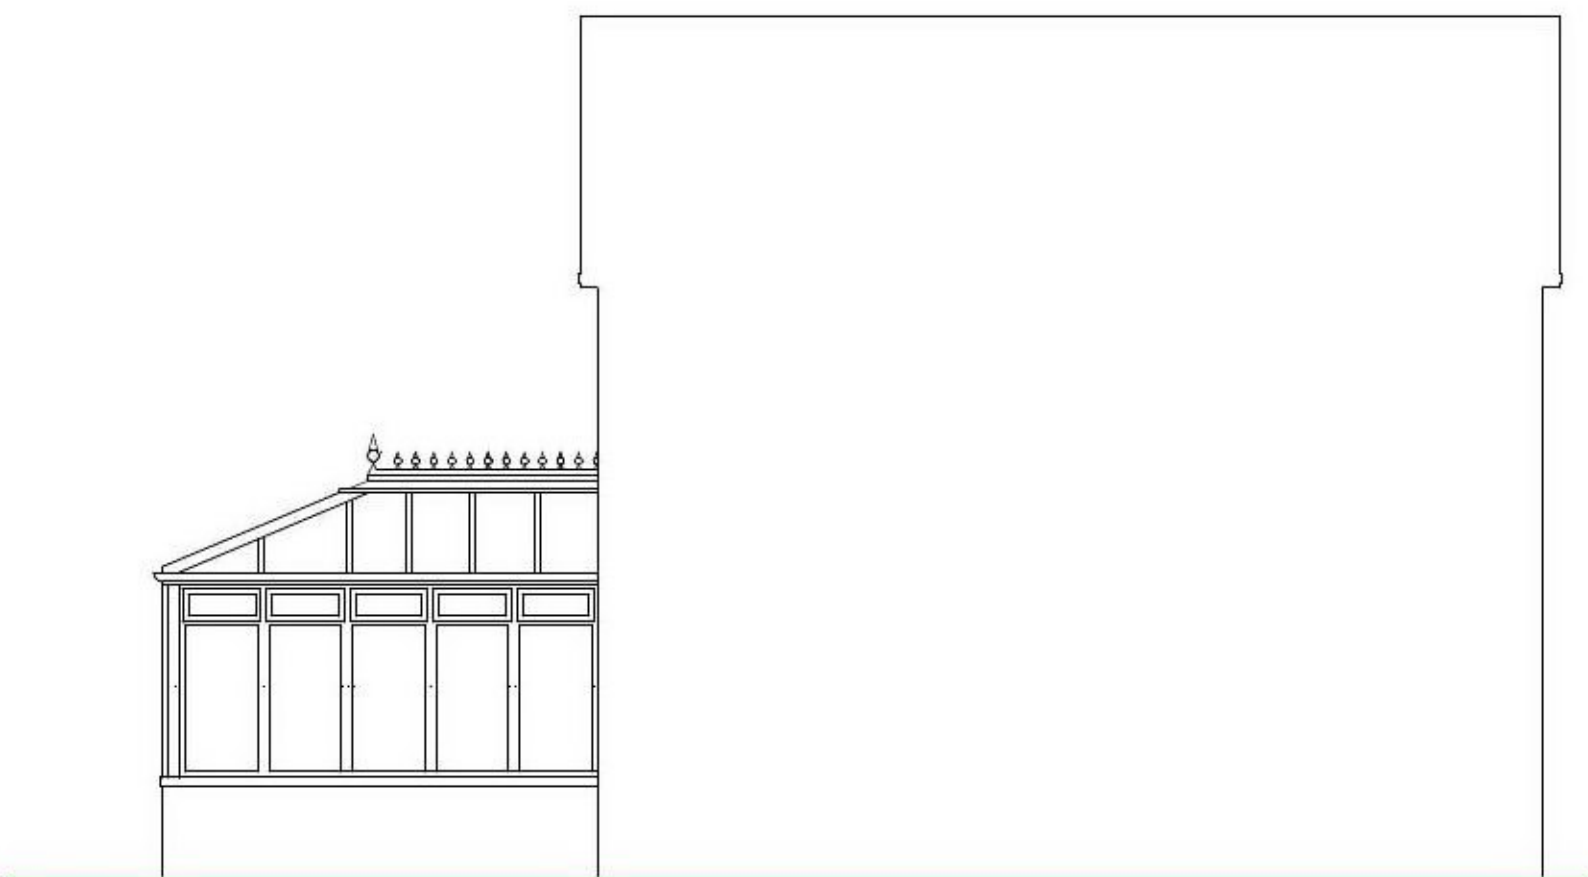

EXISTING SIDE VIEW

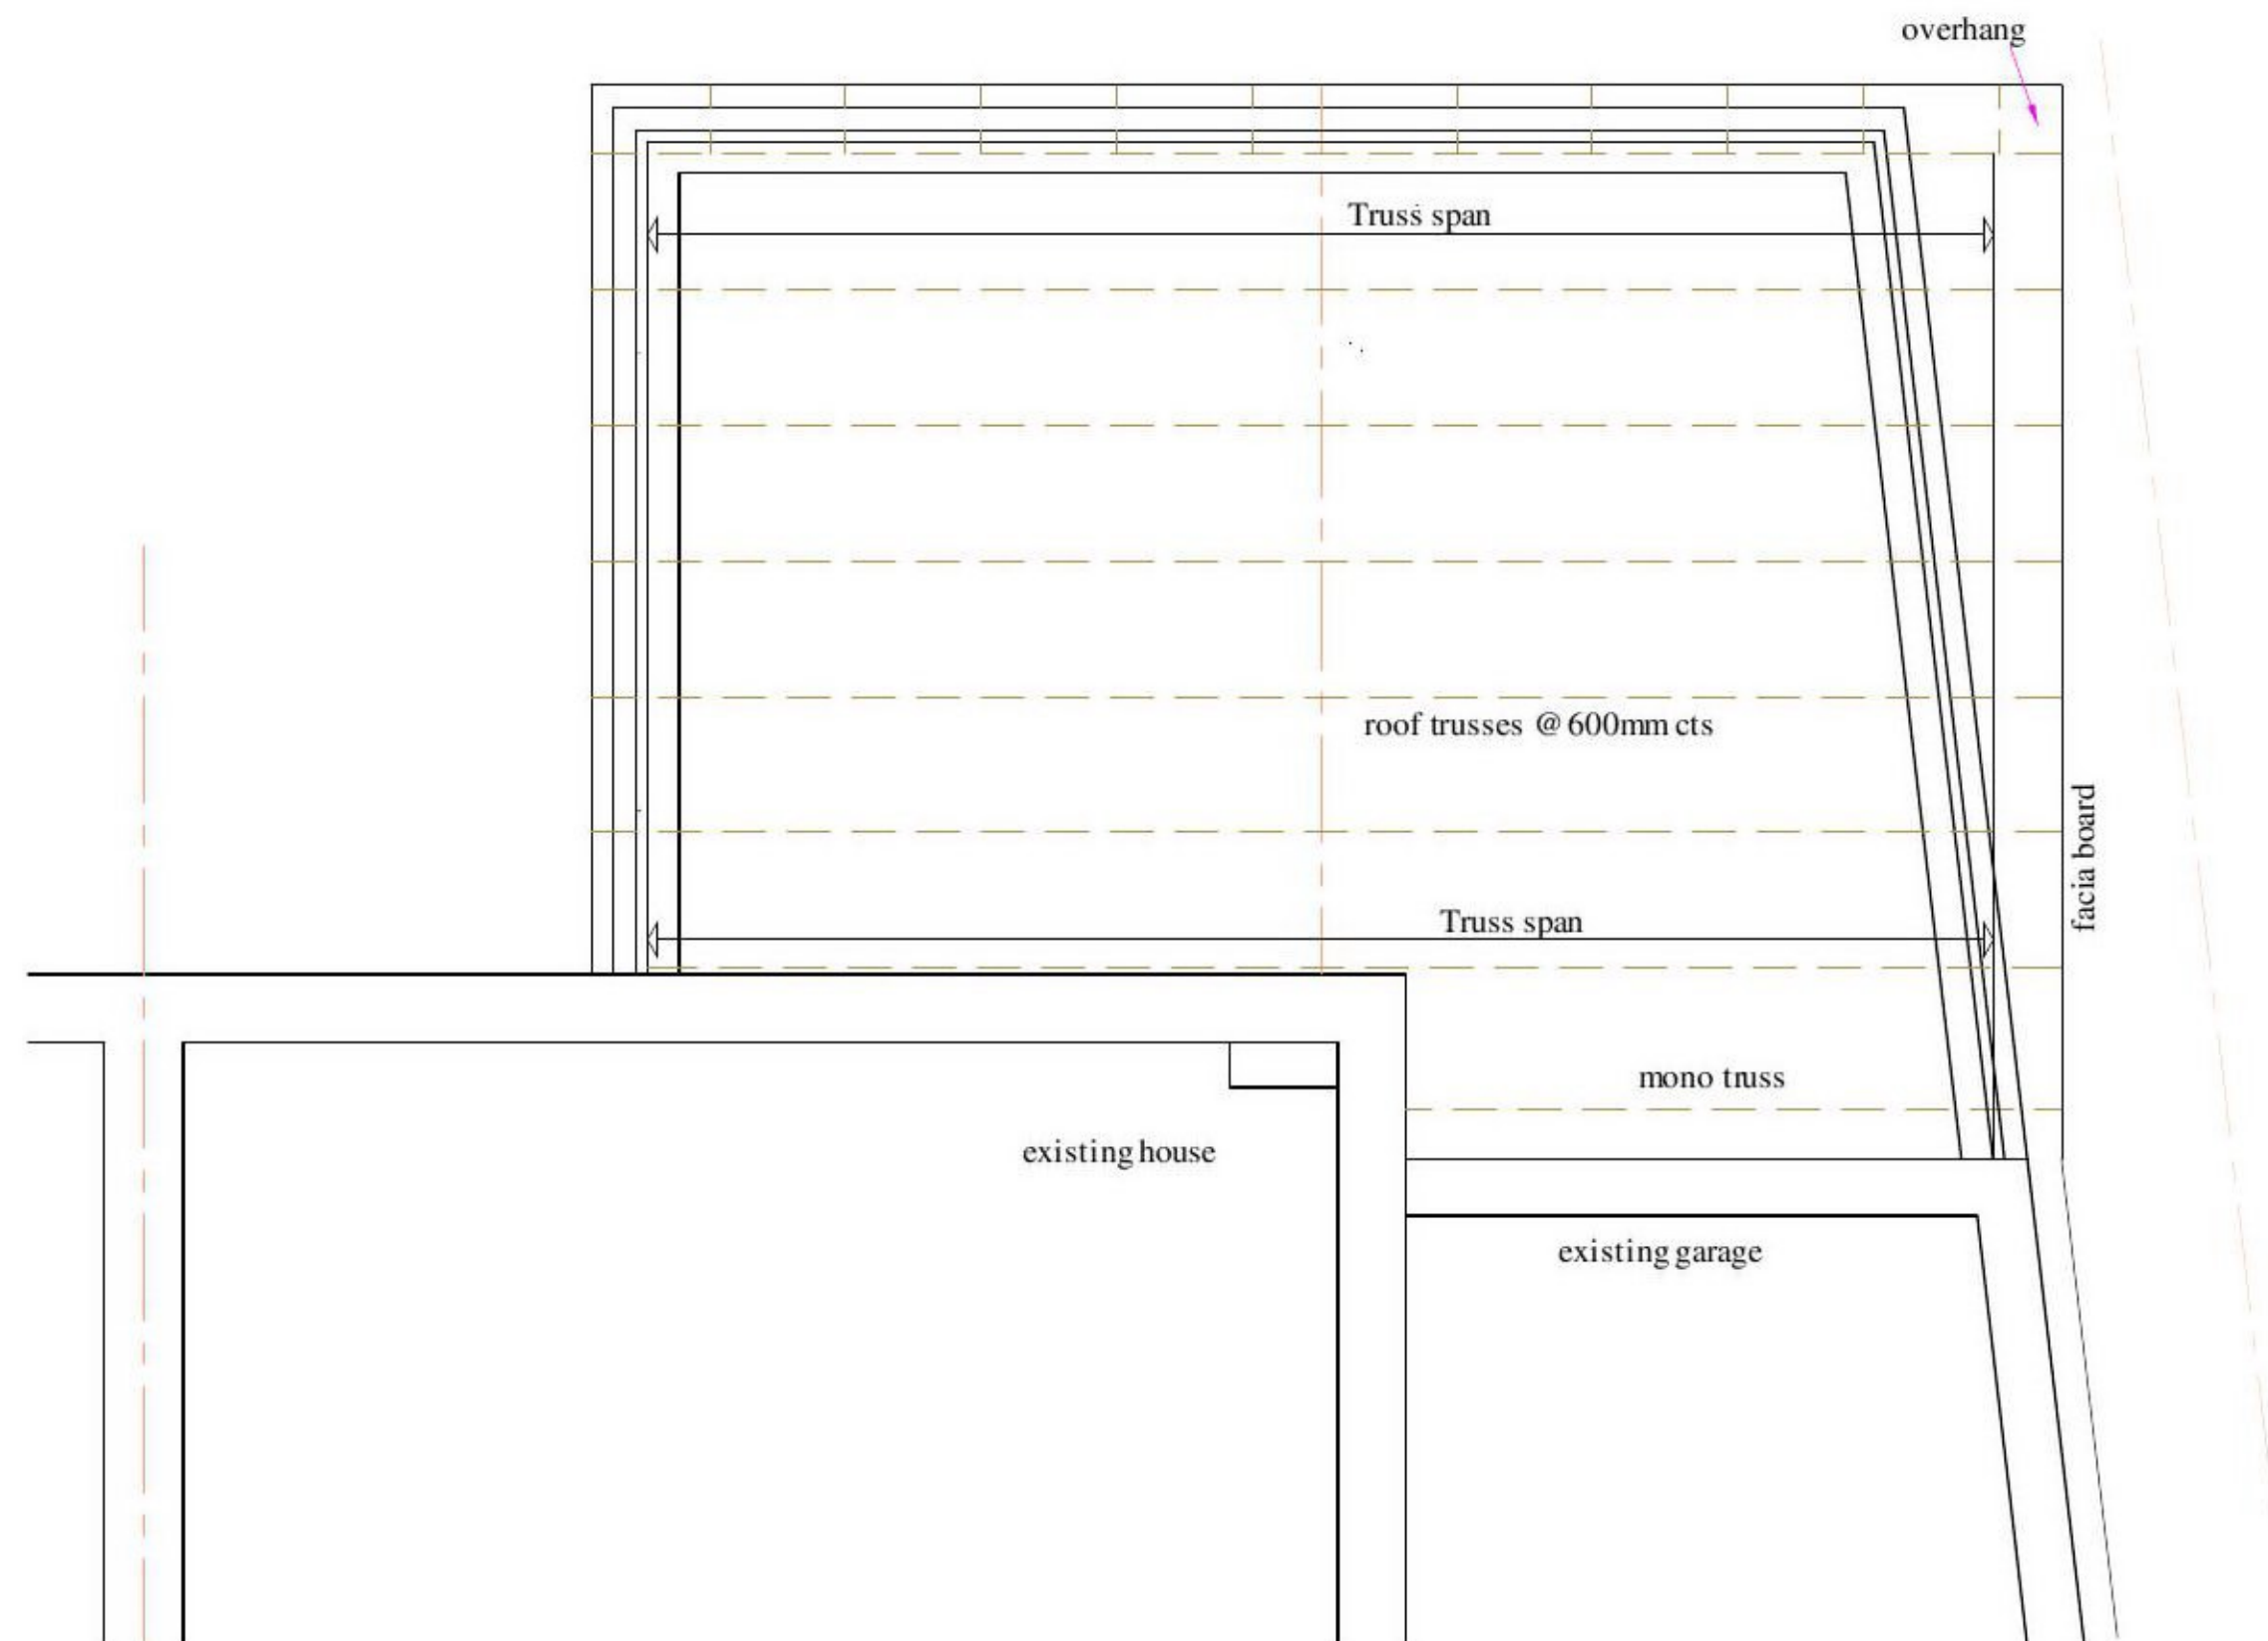

ROOF TRUSS LAYOUT

**SW Designs**  
*Architectural Consultants*

Client:  
Mr & Mrs Finn

Project:  
Erection of extension at  
2 Springcroft Gardens  
Baillieston, Glasgow

Scale: 1/100  
Drg.No.:20/0703

W  
n  
n