



0 3m 1/50

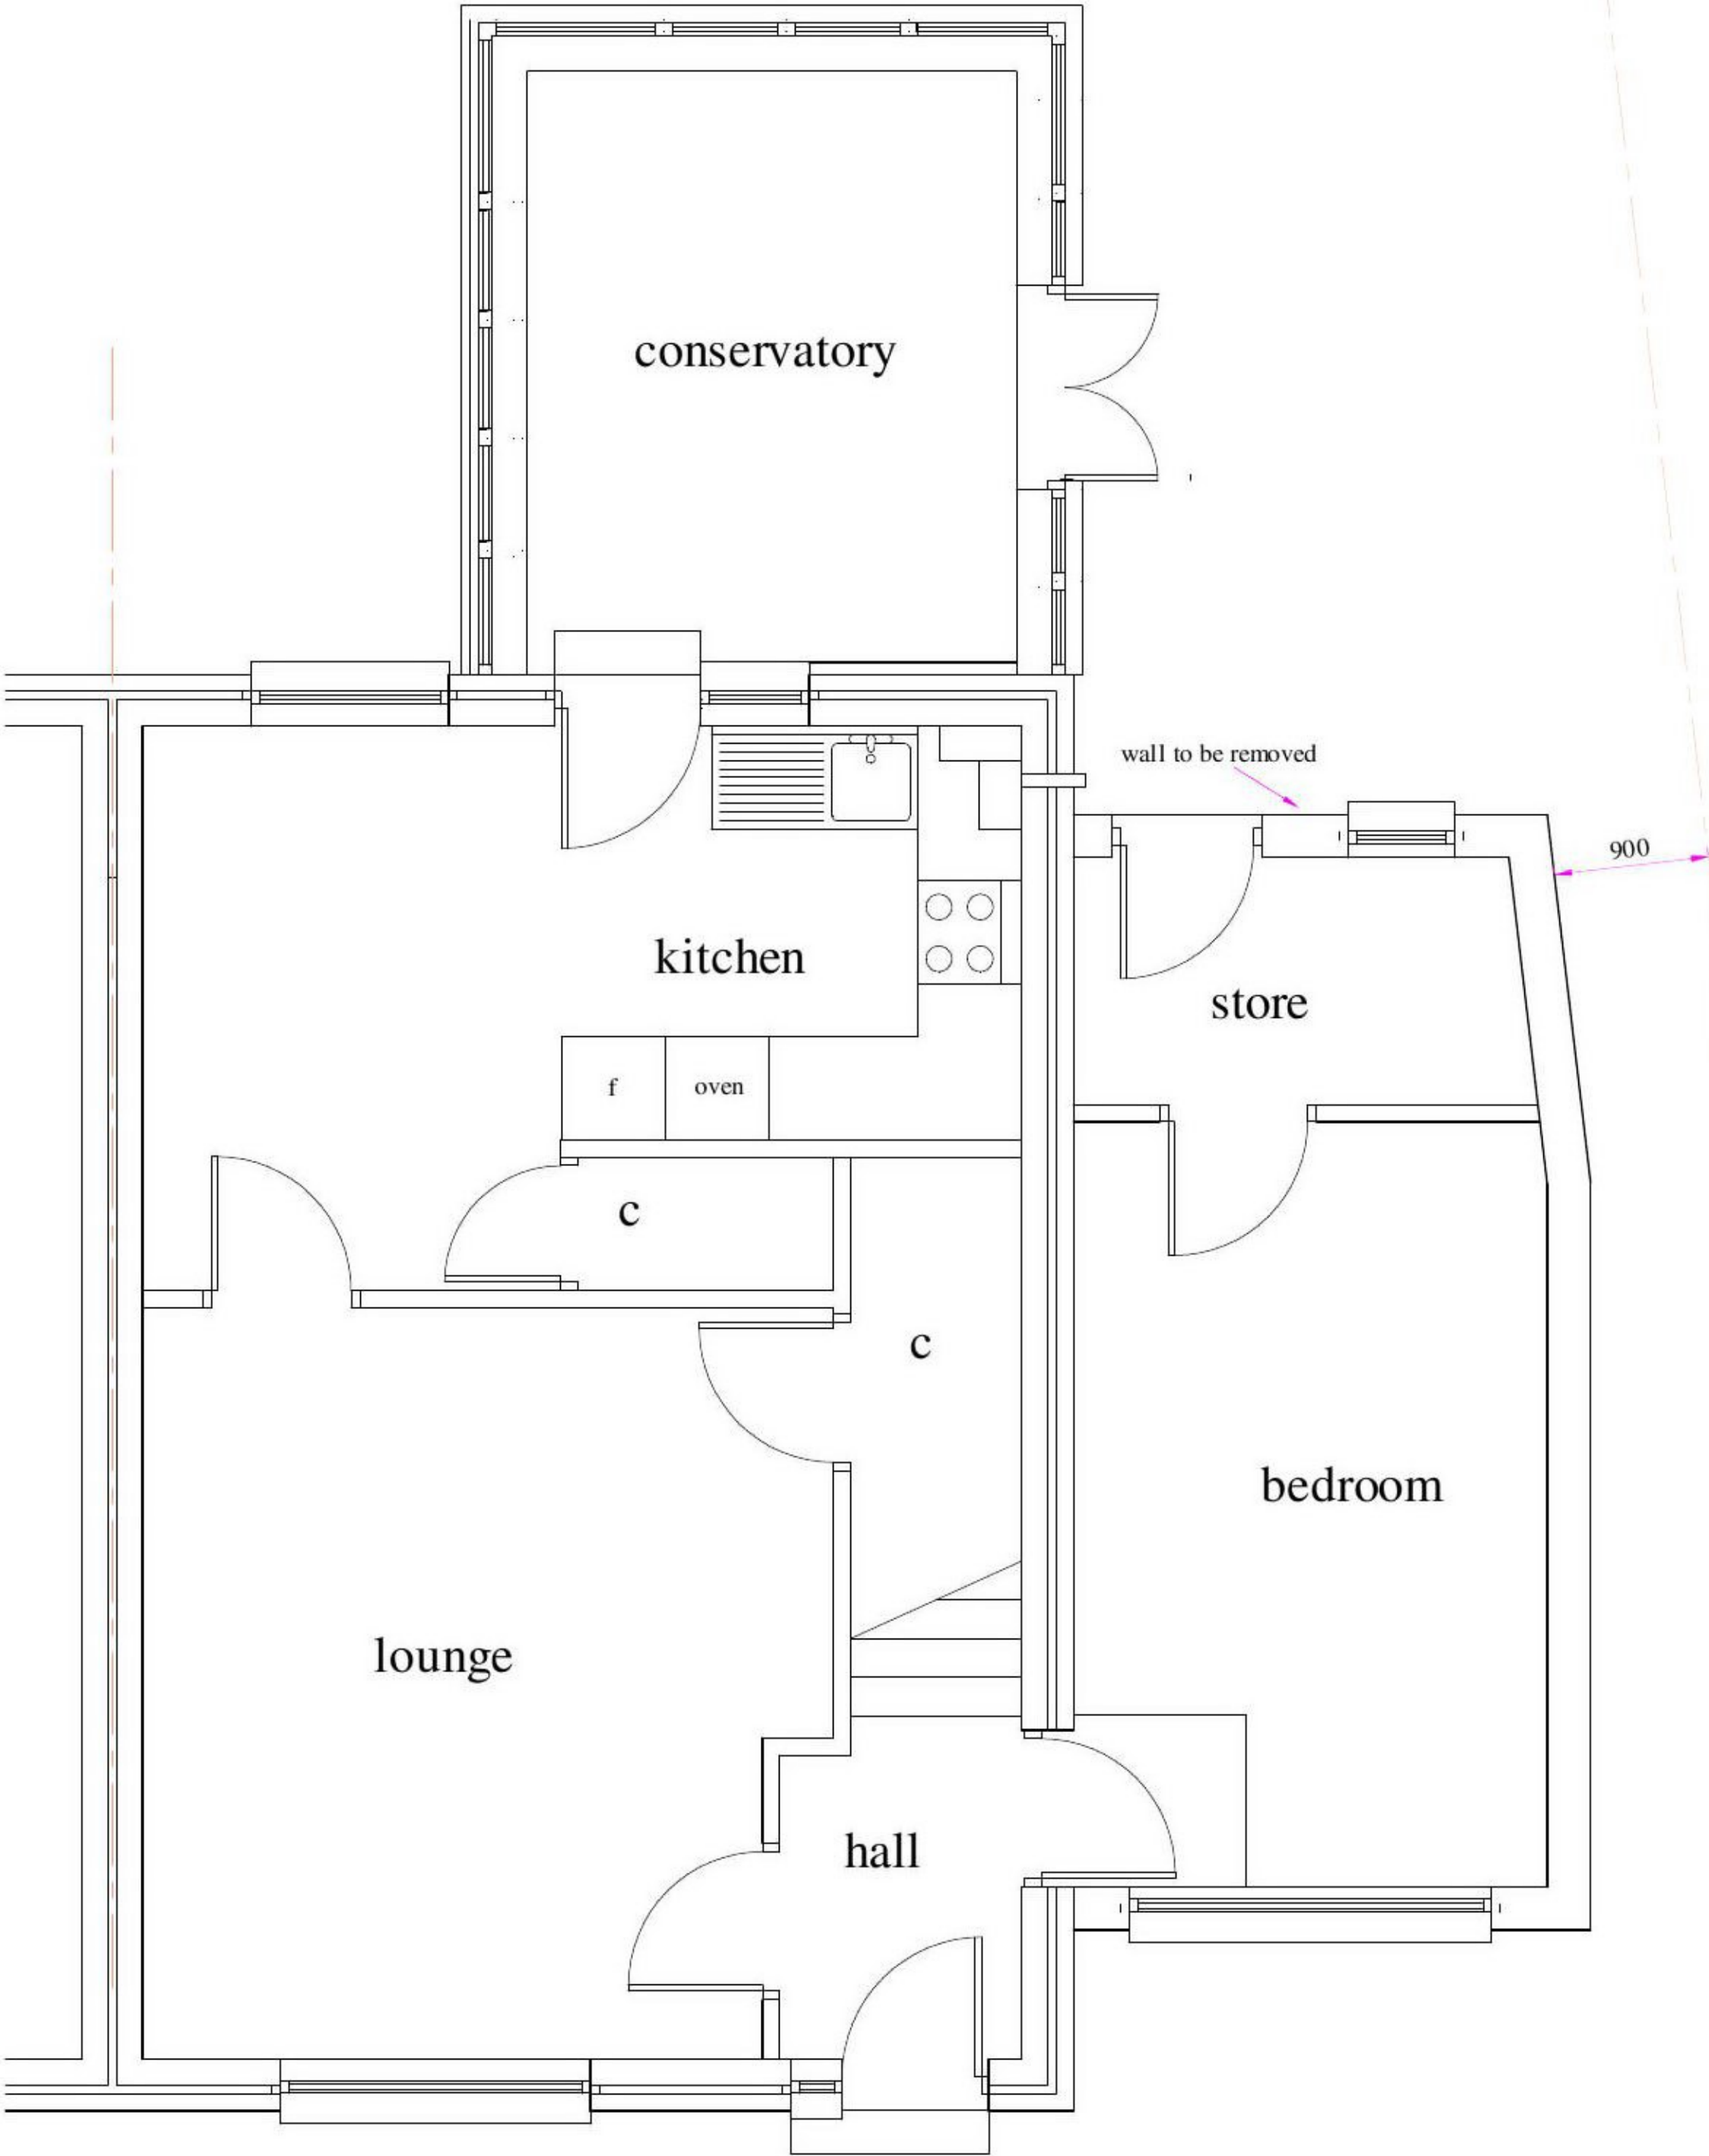


EXISTING GROUND FLOOR

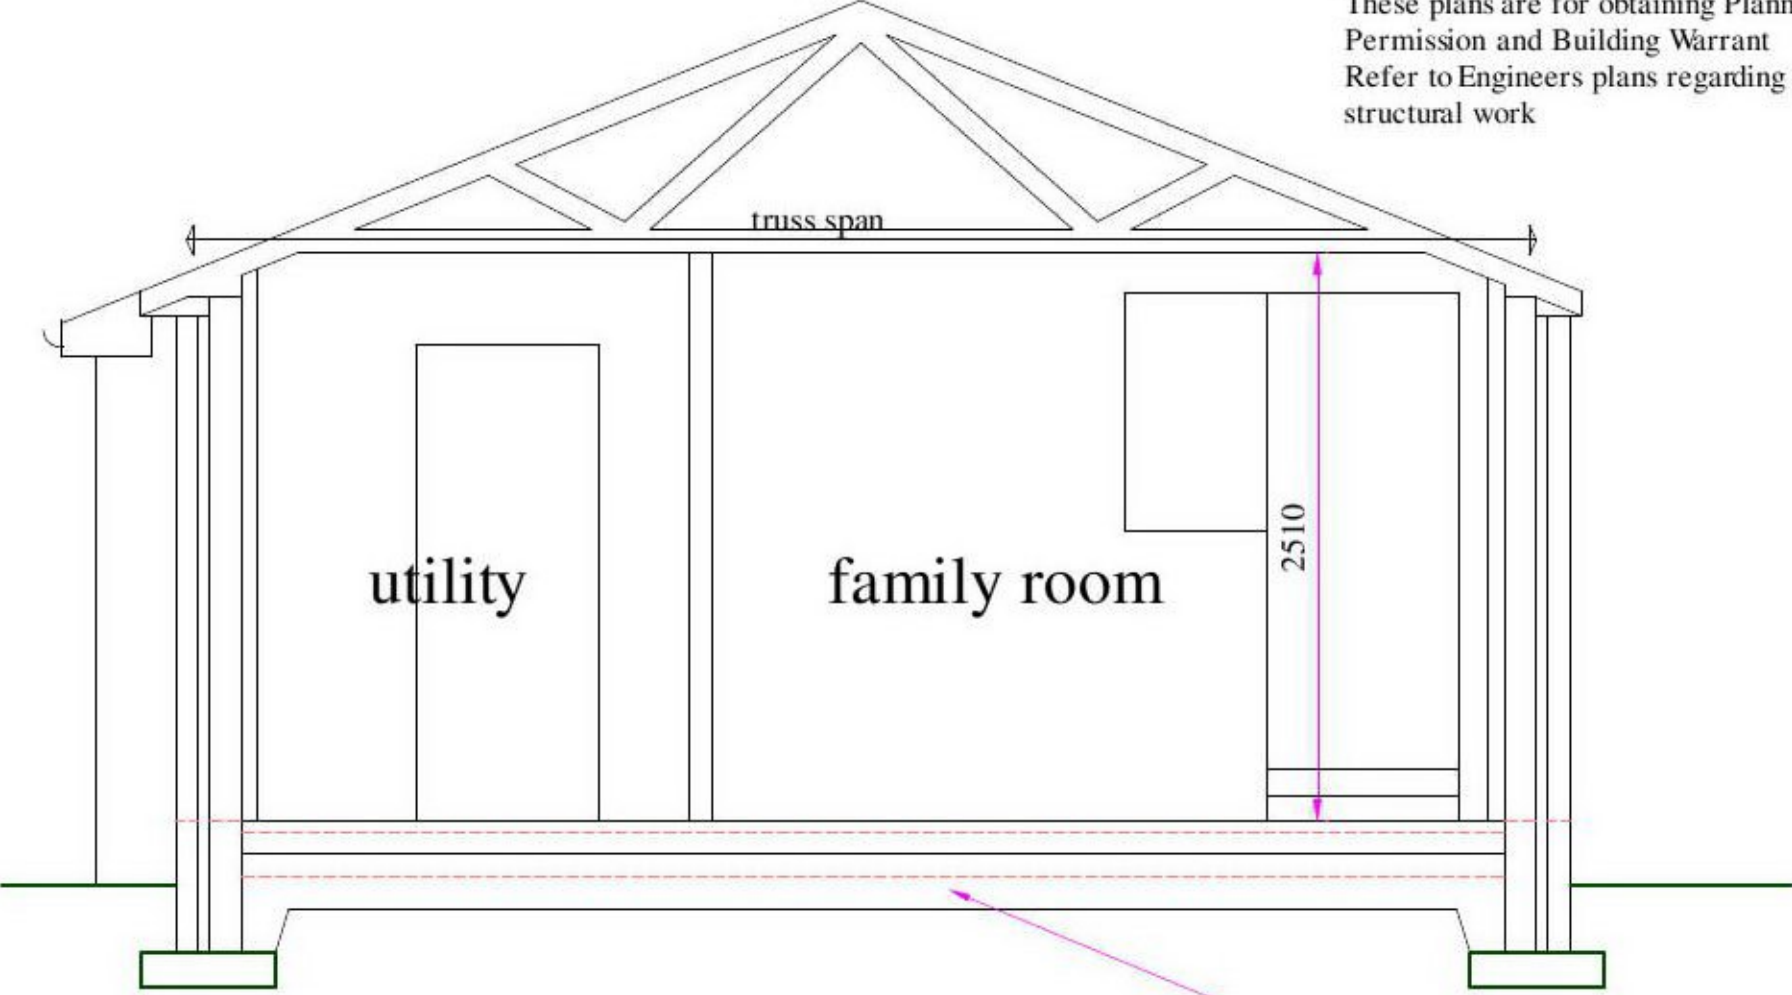

SECTION A-A

50mm floor screed on separating layer slip layer on 90mm Xtratherm XT/UF on 100mm concrete on 1000gauge visqueen on 150mm blinded hardcore.

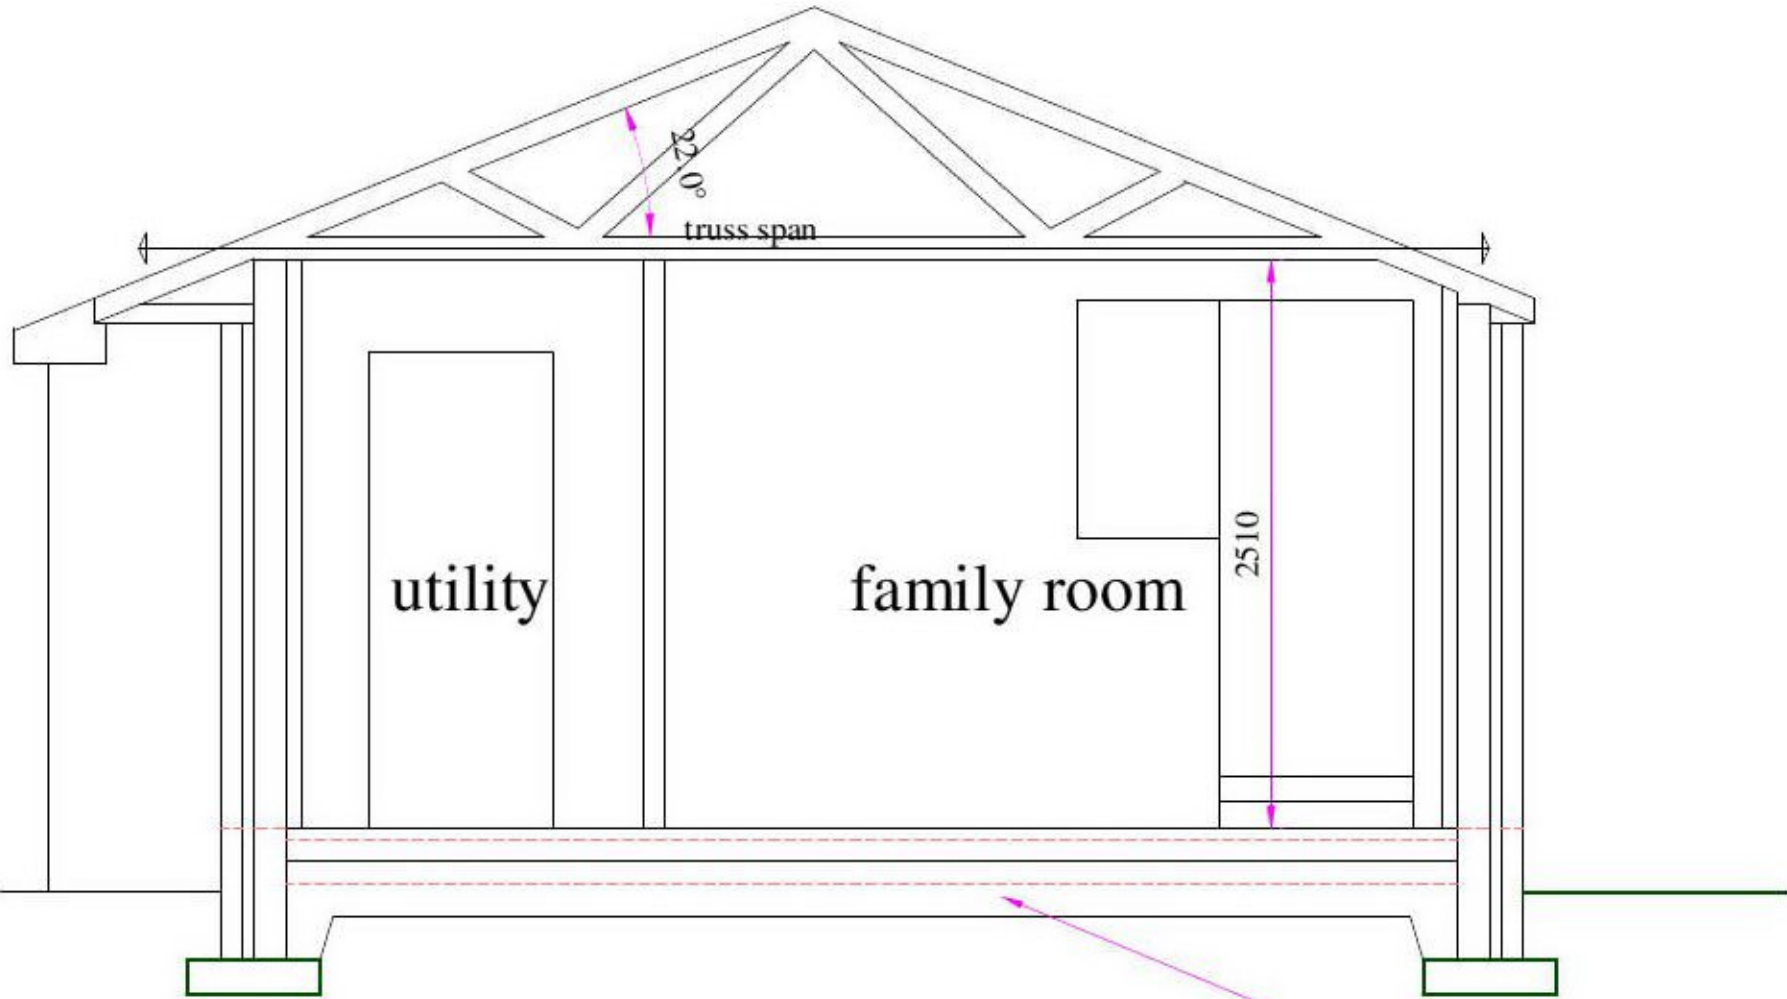

SECTION B-B

50mm floor screed on separating layer slip layer on 90mm Xtratherm XT/UF on 100mm concrete on 1000gauge visqueen on 150mm blinded hardcore.

SW Designs
Architectural Consultants

Client:
Mr & Mrs Finn

Project:
Erection of extension at
2 Springcroft Gardens
Baillieston, Glasgow

Scale: 1/50
Drg.No.:20/0702