
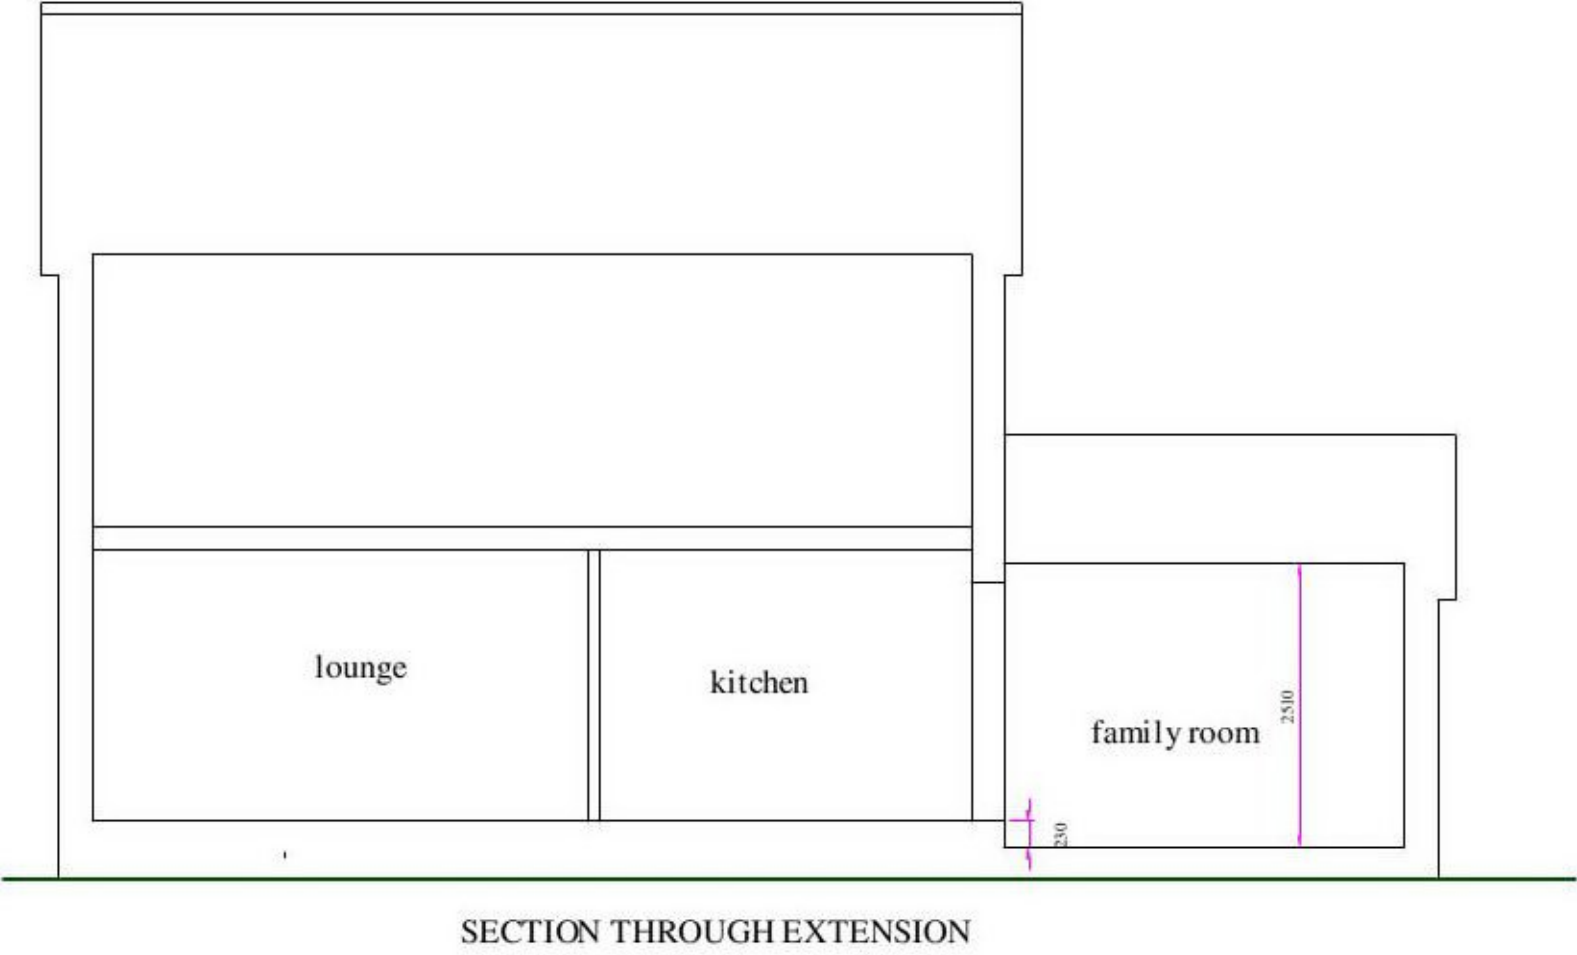


All sizes to be checked on site prior to ordering materials
All work to be carried out only from stamped approved plans
These plans are for obtaining Planning Permission and Building Warrant
Refer to Engineers plans regarding any structural work

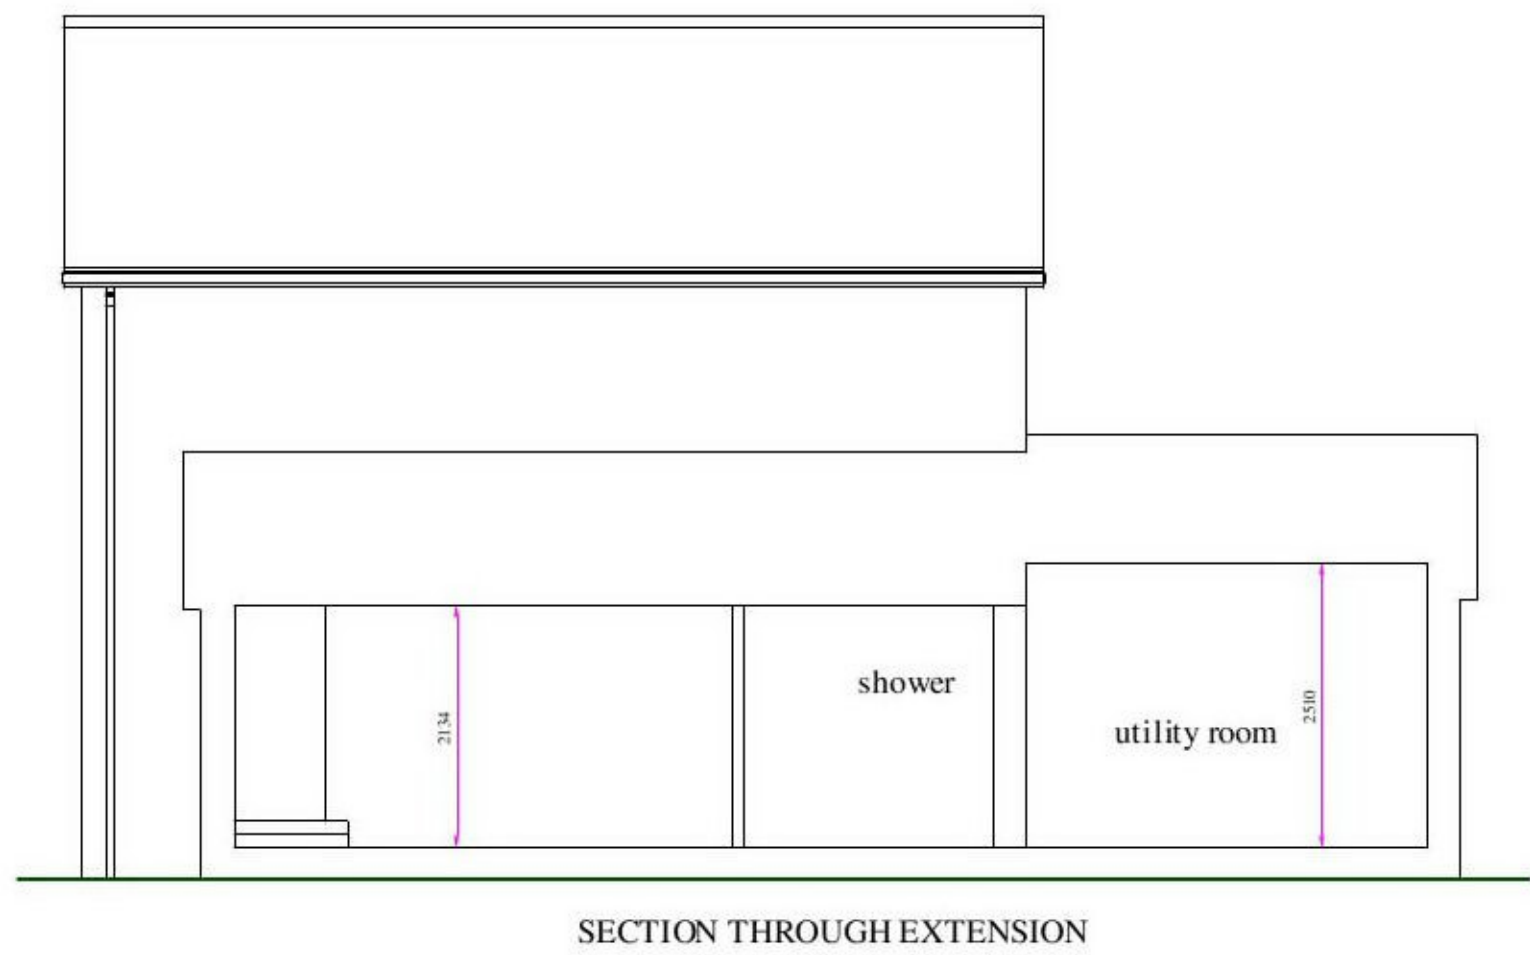

SW Designs
Architectural Consultants

Client:
Mr & Mrs Finn

Project:
Erection of extension at
2 Springcroft Gardens
Baillieston, Glasgow

Scale: 1/50 : 1/100
Drg.No.:20/0705