



RED LINE DENOTES BOUNDARY

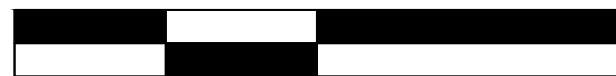

LOCATION PLAN - SCALE 1:1250
Area of proposed works shown in green

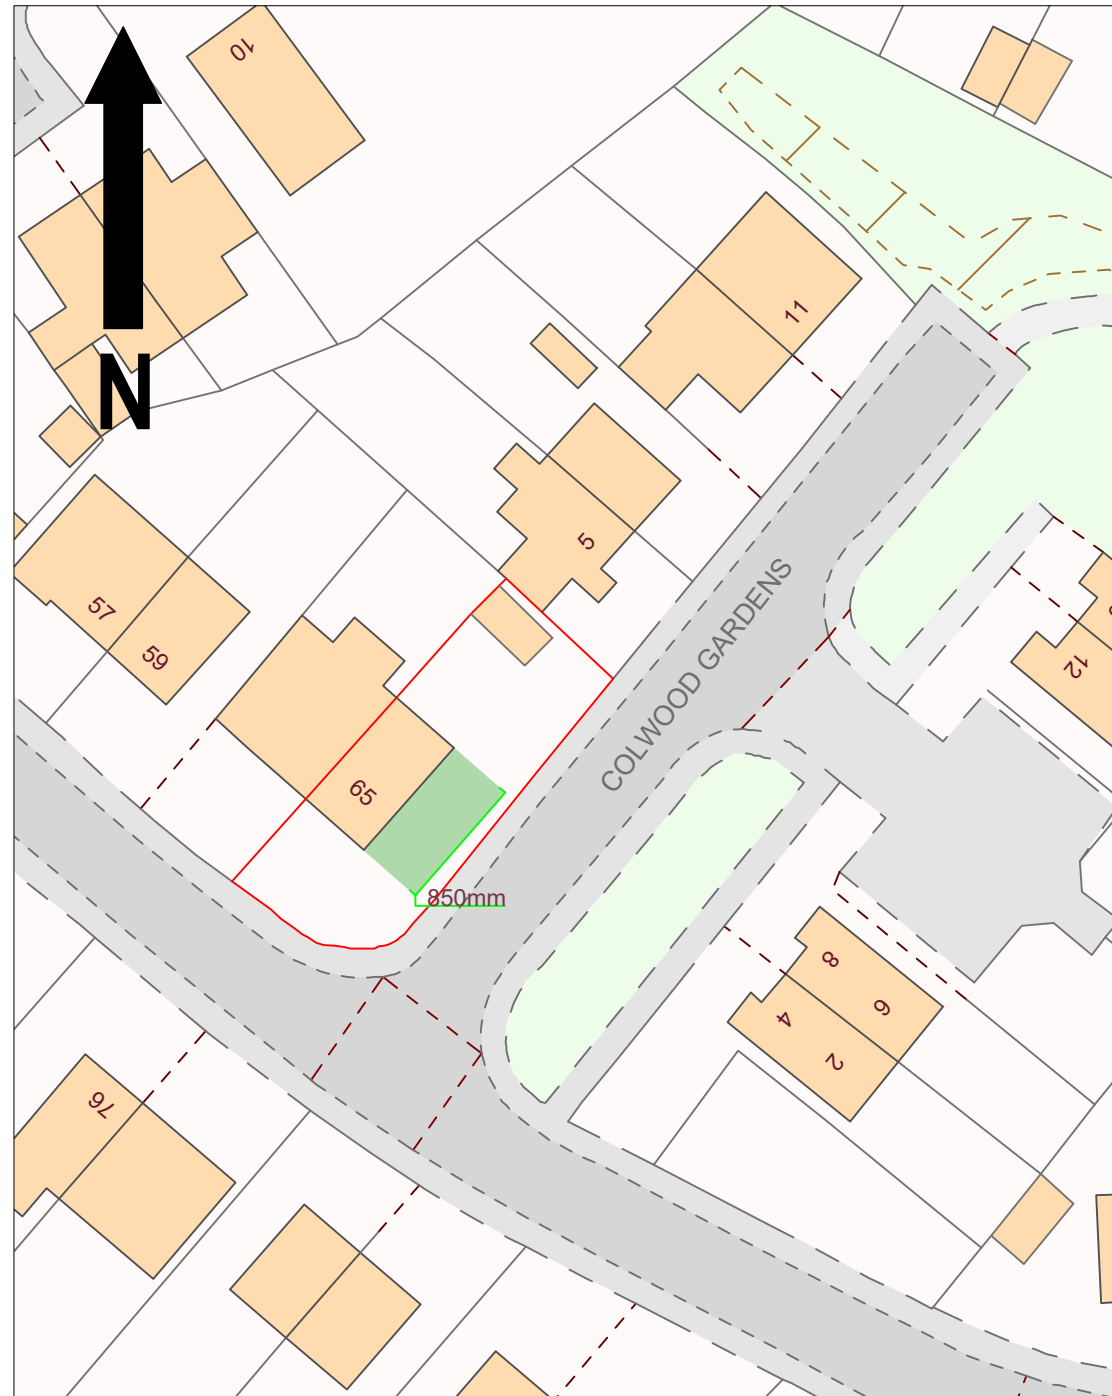

BLOCK PLAN - SCALE 1:500
Area of proposed works shown in green

NOTES:

1. Area of existing dwelling house = 53m²
2. Area of front curtilage = 78 m²
3. Area of rear curtilage = 170m²
4. Area of rear curtilage previously developed (garage) = 15m²
5. Area of proposed extension = 33m²

Client	C Menzies	
Title	65 Colwood Avenue Carswellbank Glasgow G53 7XT	
Title	Location and block plans	
Issue status	Planning	
Drawn by	CM	Date April 2021
Drawing No.	101	Revision -