



**Bathroom - Existing**

Scale 1:50

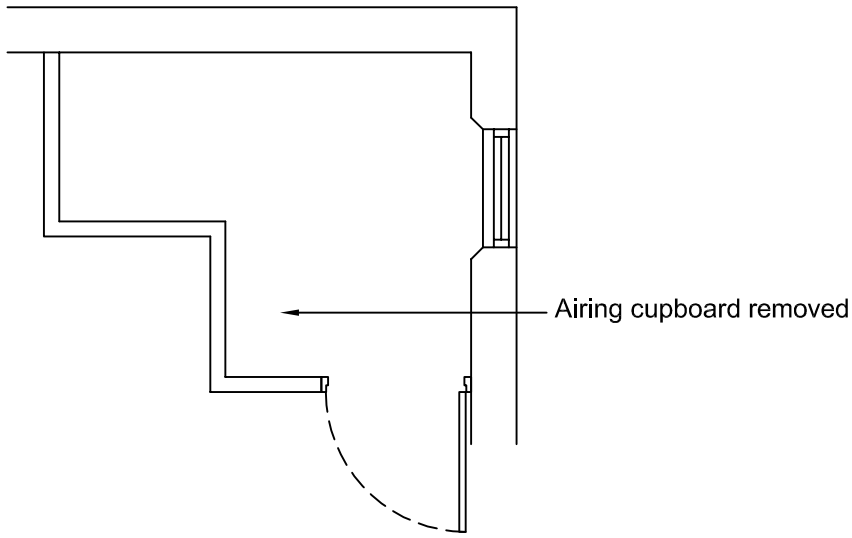


**Bathroom - Proposed**

Scale 1:50

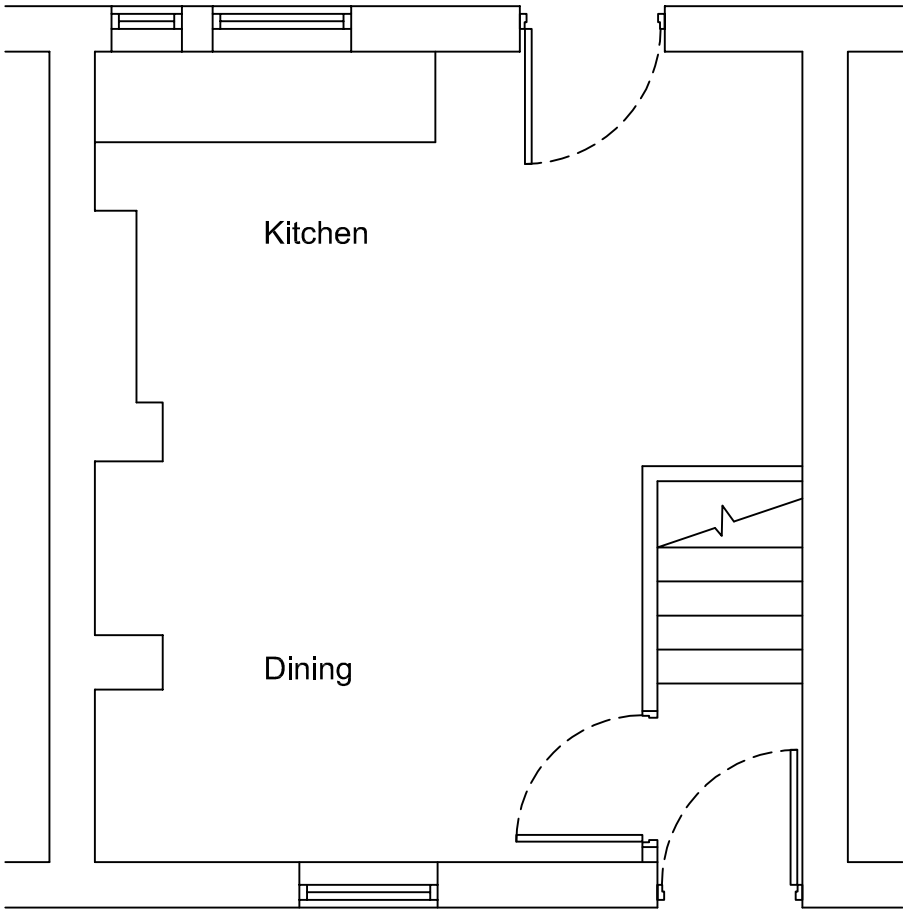

**Kitchen/Dining - Existing**

Scale 1:50

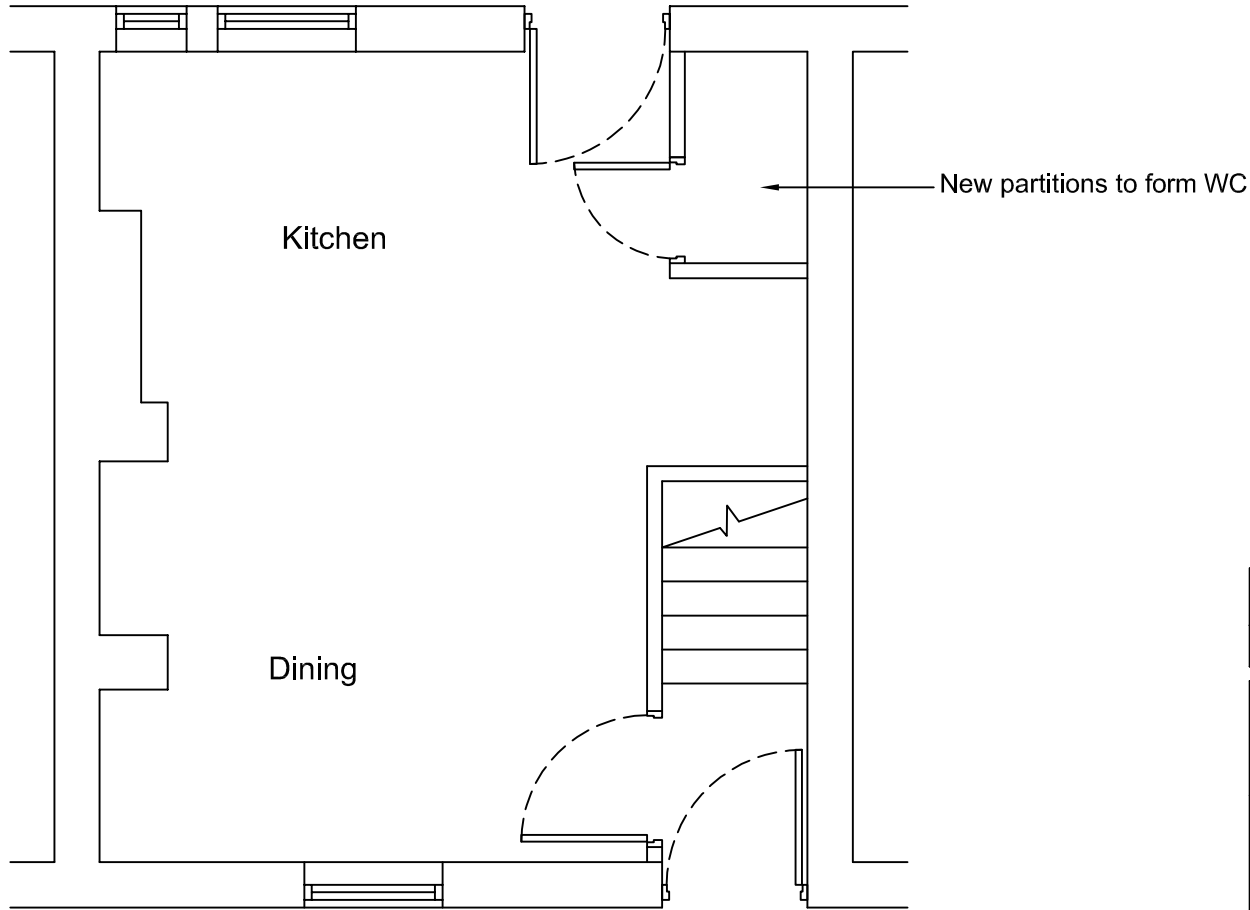

**Kitchen/Dining - Proposed**

Scale 1:50

REV	DATE	DESCRIPTION
1	9.5.2021	FIRST ISSUE

Project  
 12 GLOVERS PLACE, HEXHAM, NORTHUMBERLAND.  
 NE46 3QN.  
 APPLICATION REF: 21/01479.LBC

Description  
**EXISTING & PROPOSED PLANS  
 (KITCHEN & BATHROOM )**

Dwg No.	<b>01</b>
Scale:	1:50@A3
Date:	9.5.2021
Rev.	<b>1</b>

THIS DRAWING IS COPYRIGHT. CONTRACTORS MUST CHECK ALL DIMENSIONS ON SITE. ONLY FIGURED DIMENSIONS ARE TO BE WORKED FROM. DISCREPANCIES MUST BE REPORTED