


Outhouse - Existing

Scale 1:50

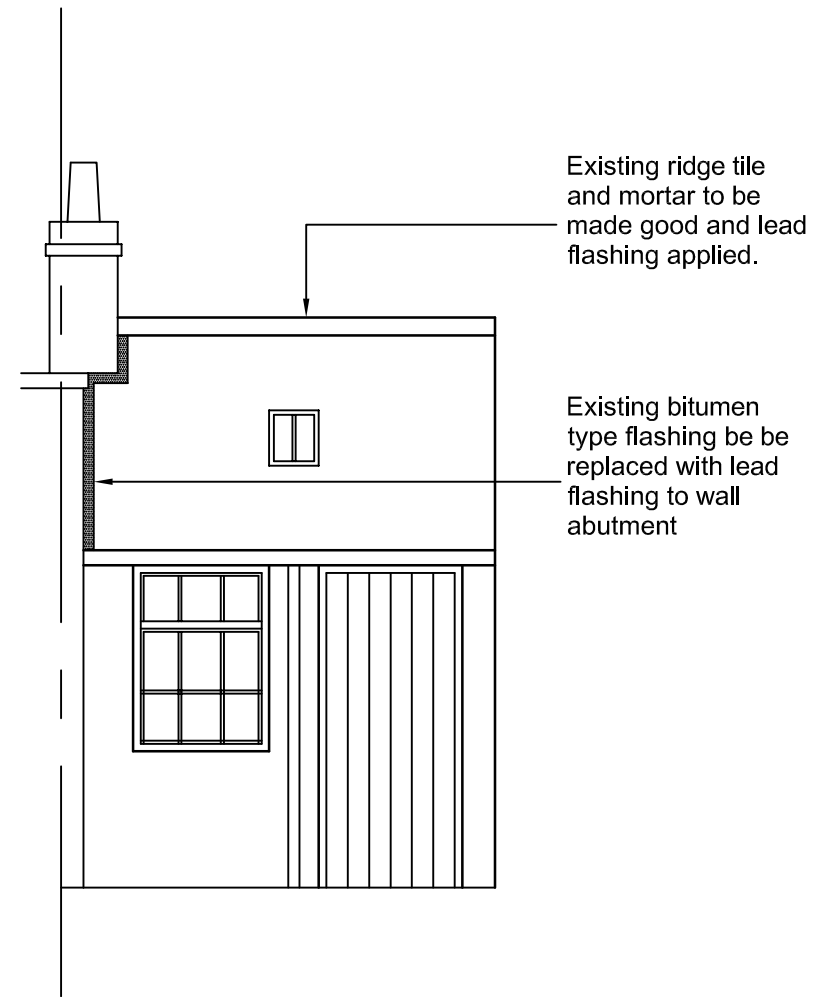

Outhouse - Proposed

Scale 1:50

REV	DATE	DESCRIPTION
1	9.5.2021	FIRST ISSUE

Project
 12 GLOVERS PLACE, HEXHAM, NORTHUMBERLAND.
 NE46 3QN.
 APPLICATION REF: 21/01479.LBC

Description
**EXISTING & PROPOSED ELEVATIONS
 (OUTHOUSE)**

Scale: 1:50@A3	Dwg No. 02
Date: 9.5.2021	Rev. 1

THIS DRAWING IS COPYRIGHT. CONTRACTORS MUST CHECK ALL DIMENSIONS ON SITE. ONLY FIGURED DIMENSIONS ARE TO BE WORKED FROM. DISCREPANCIES MUST BE REPORTED