
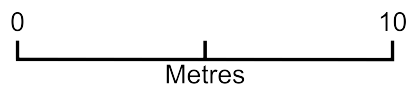


# Existing and proposed plan - no changes

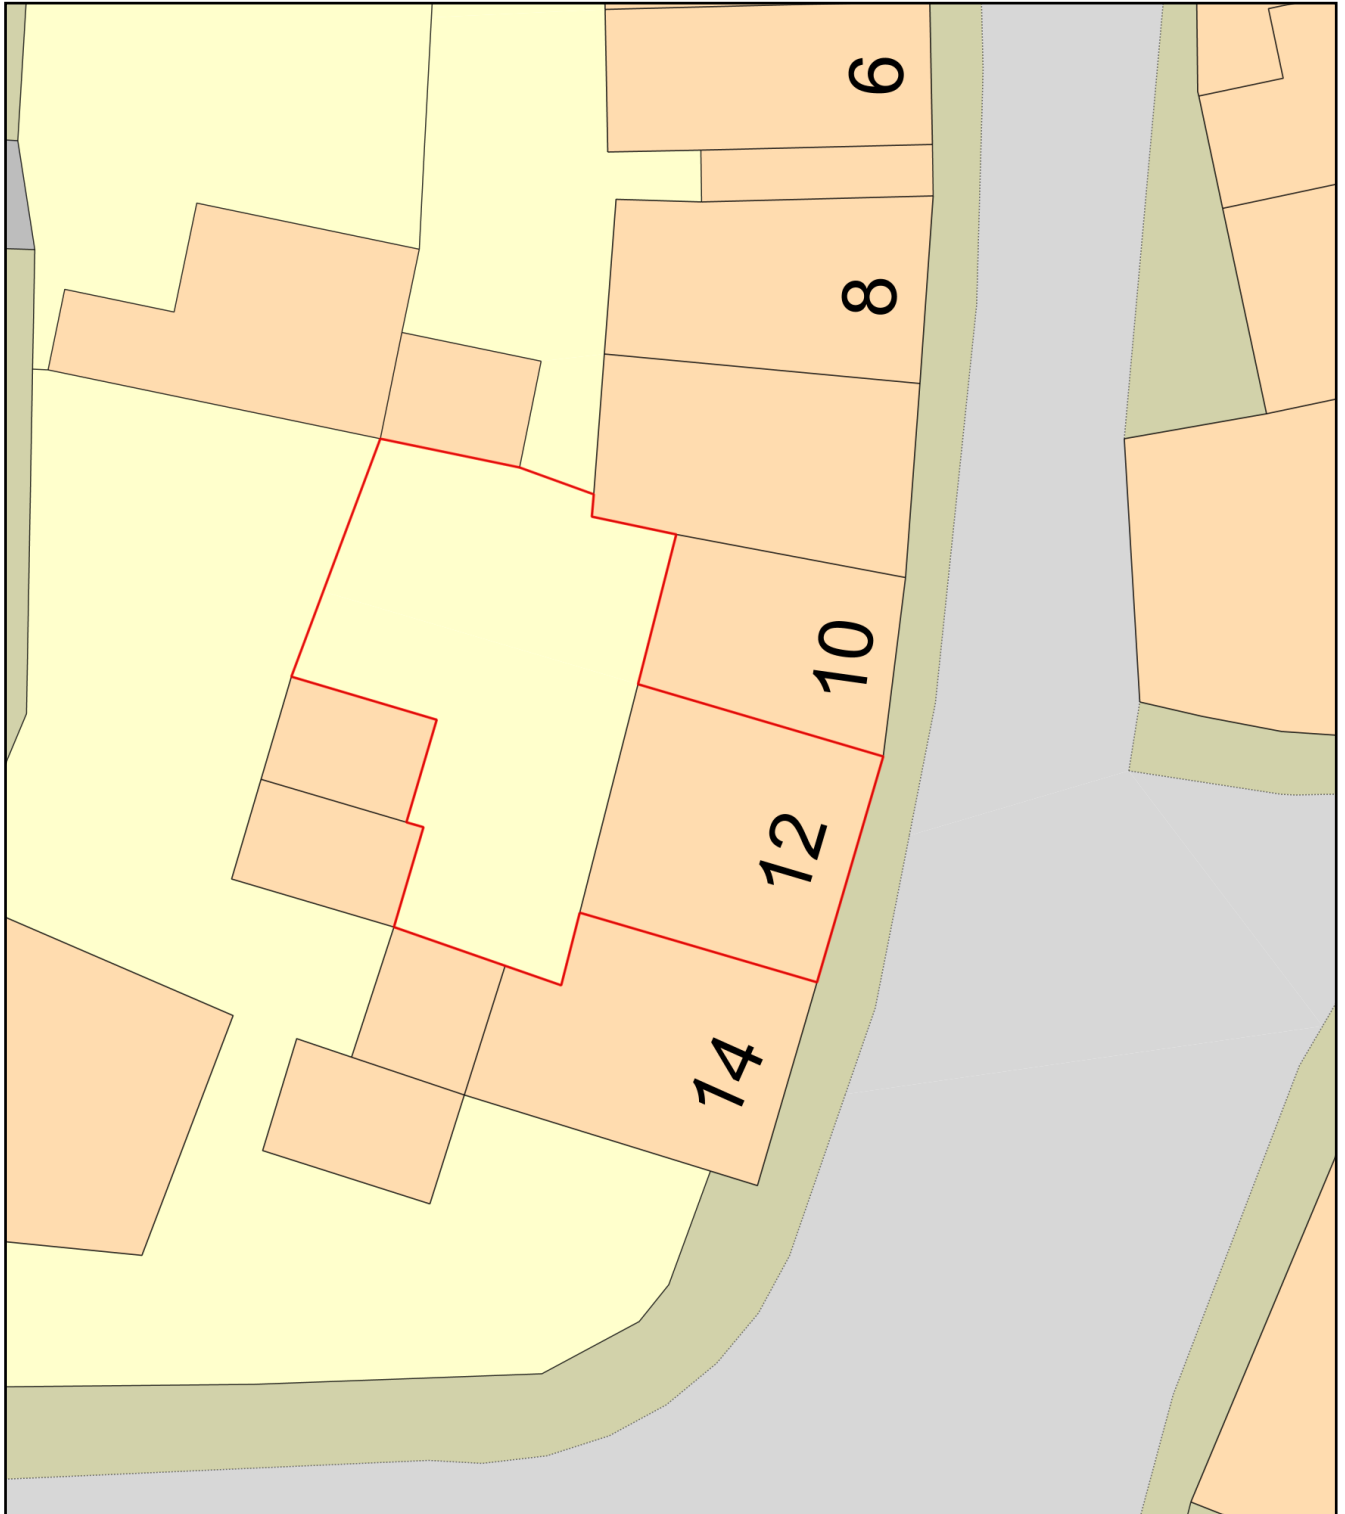

Plan Produced for: R Taylor

Date Produced: 10 May 2021

Plan Reference Number: TQRQM21130095359006

Scale: 1:200 @ A4