


3d

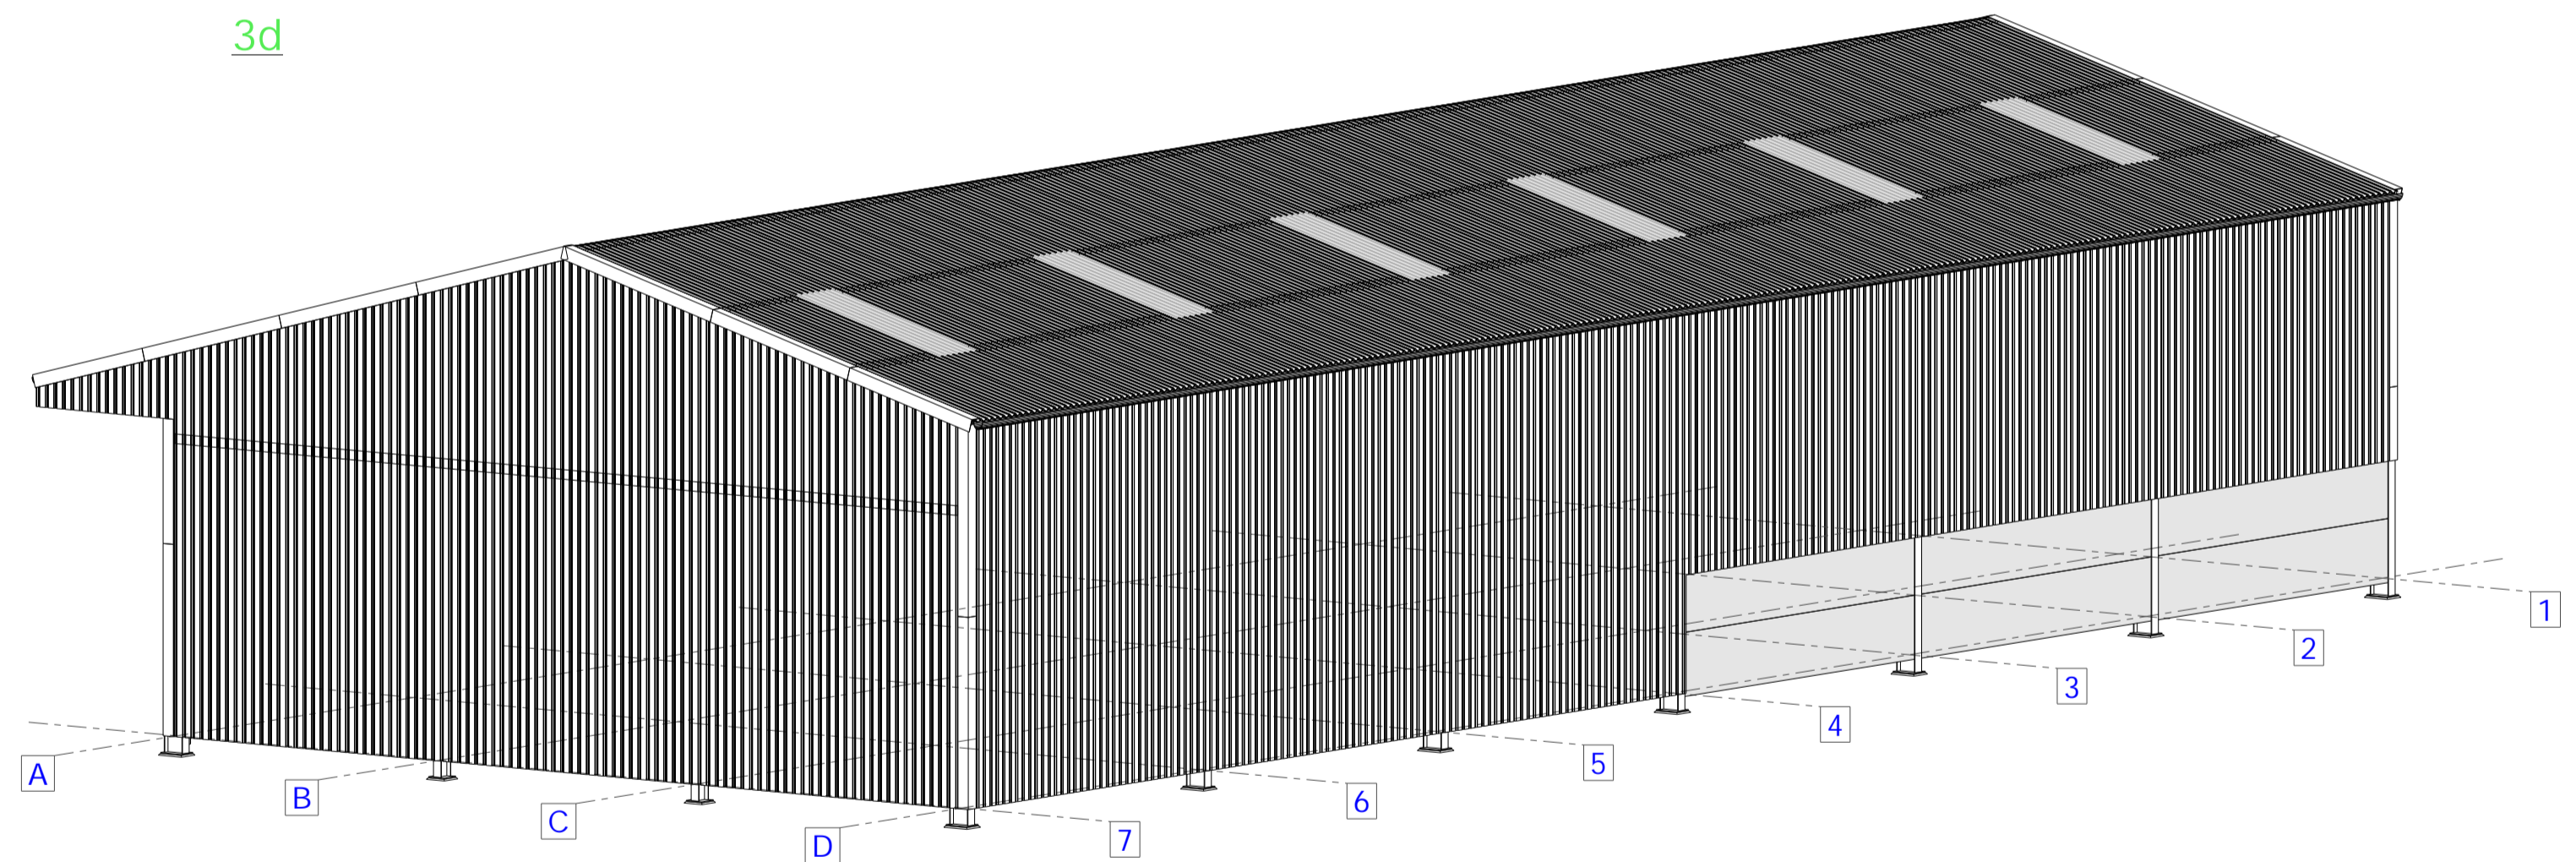

3d

TYPE OF BUILDING - Agricultural

USE OF BUILDING - Feed bunkers and machinery store

ROOF CLADDING

Profile 6 Natural grey fibre cement sheets
Profile 6 Natural grey fibre cement closed ridge cappings
Natural grey plain wing fibre cement barge boards

GRP roof lights highlighted grey

GUTTERING

170mm Black PVC deep flow guttering
110mm Black PVC circular downpipes

WALL CLADDING

Front of the building to be left open
3no Bays at back, clad down to concrete panels
3no Bays at back, clad down to finished floor level
1no Gable end, clad down to concrete panels
1no Gable end, clad down to finished floor level

Concrete panels - Natural grey colour

Cladding to be 0.5mm Plastisol coated box
profiled steel sheets - Juniper Green colour

REV MARK	DESCRIPTION	By	Date	By	Date
		CREATED		CHECKED	
CLIENT: D B Gibbons (Construction) Ltd					
PROJECT: Feed bunkers and Machinery store building					
ACJackson STEEL BUILDING SOLUTIONS					
DRAWING TITLE:	3D VIEW				
CONTRACT:	Border Lines, Western Lane, West Harptree, Bristol, BS40 6EW				
DRAWN BY:	afg	ISSUE DATE	15.04.2021		
CONTRACT NO:	ACJ7562	SCALE @ A2	1:100		
DRAWING NO:	G [1]	REVISION No.			