


LOCATION PLAN . . .

MILL FARM, SAND LANE, BESTHORPE, NEWARK, NG23 7HS

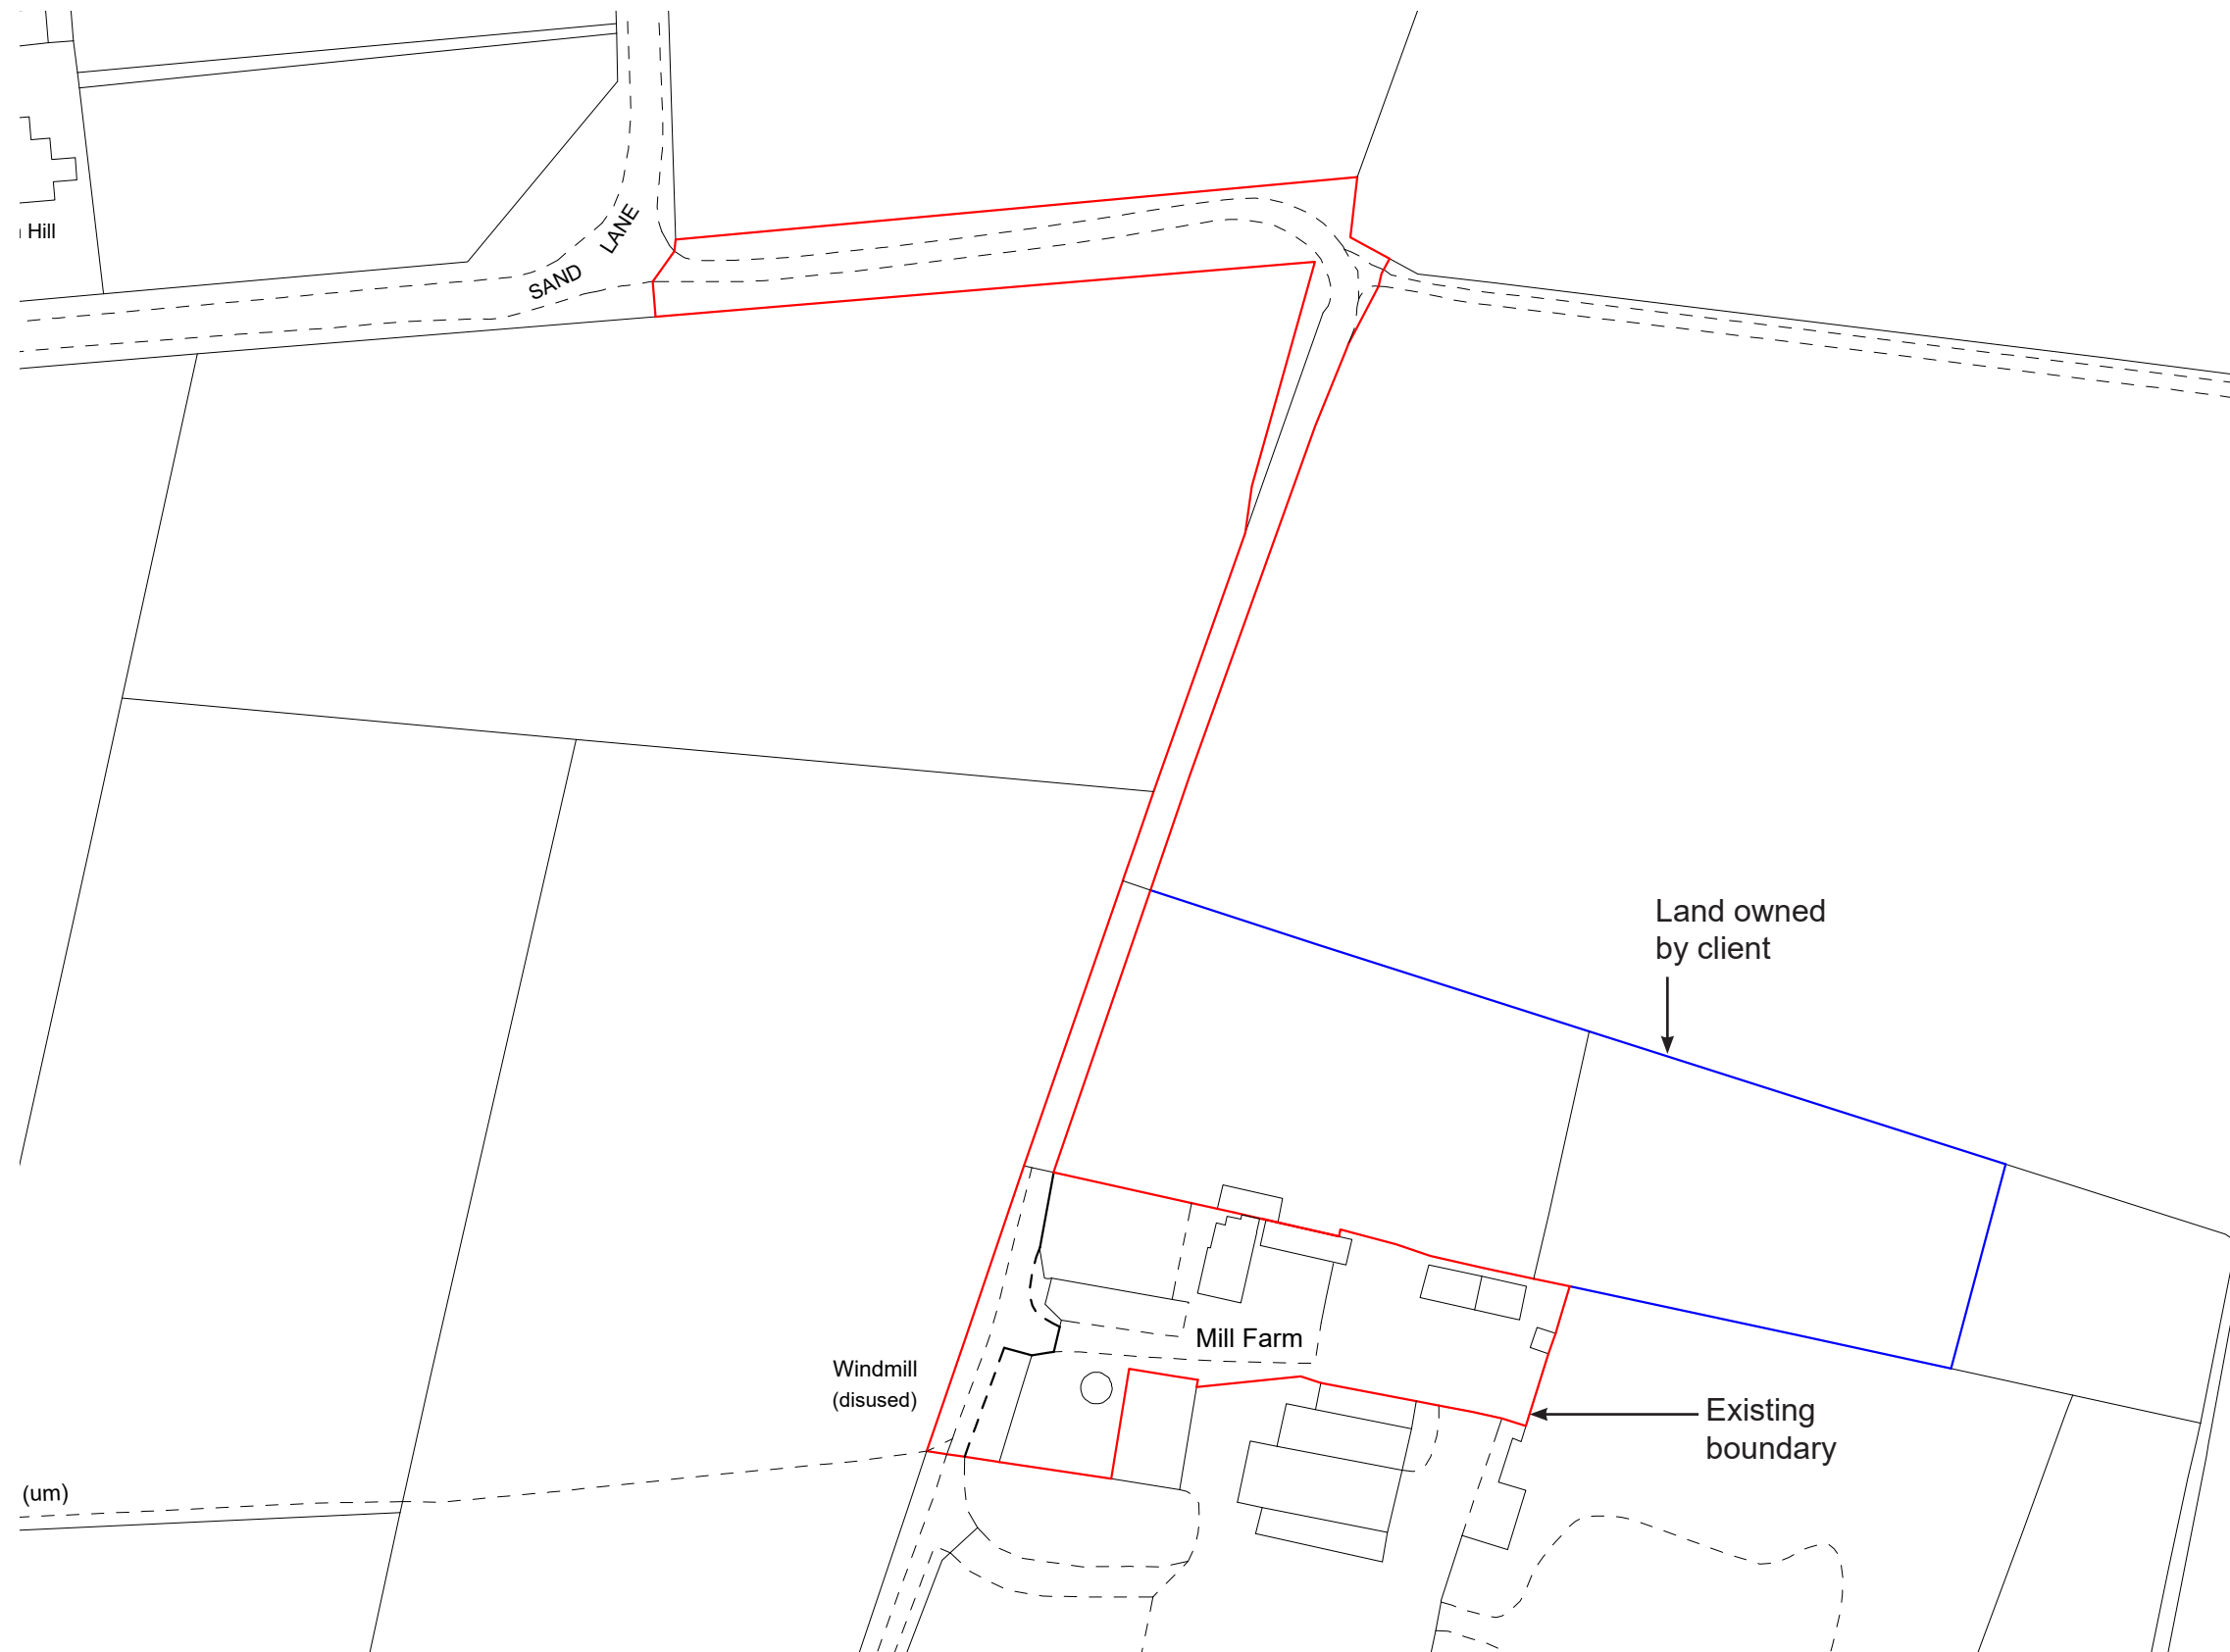

LOCATION PLAN 1:1250



SITE PLAN 1:500