




Cross Section A-A : Scale 1 : 50

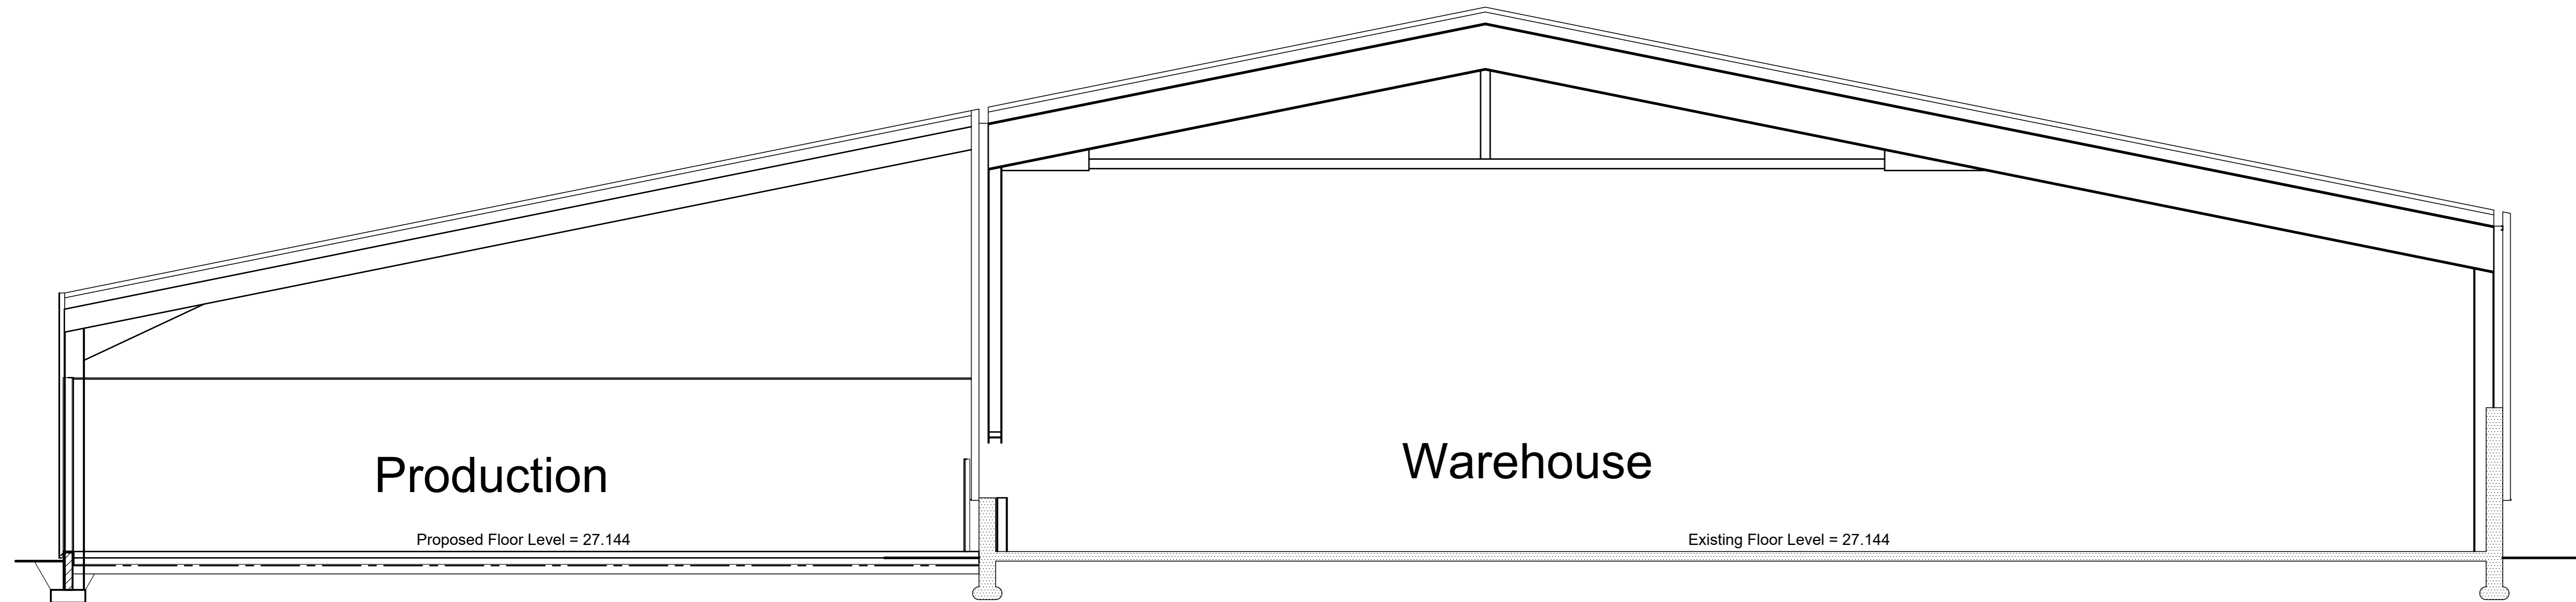

Cross Section B-B : Scale 1 : 50

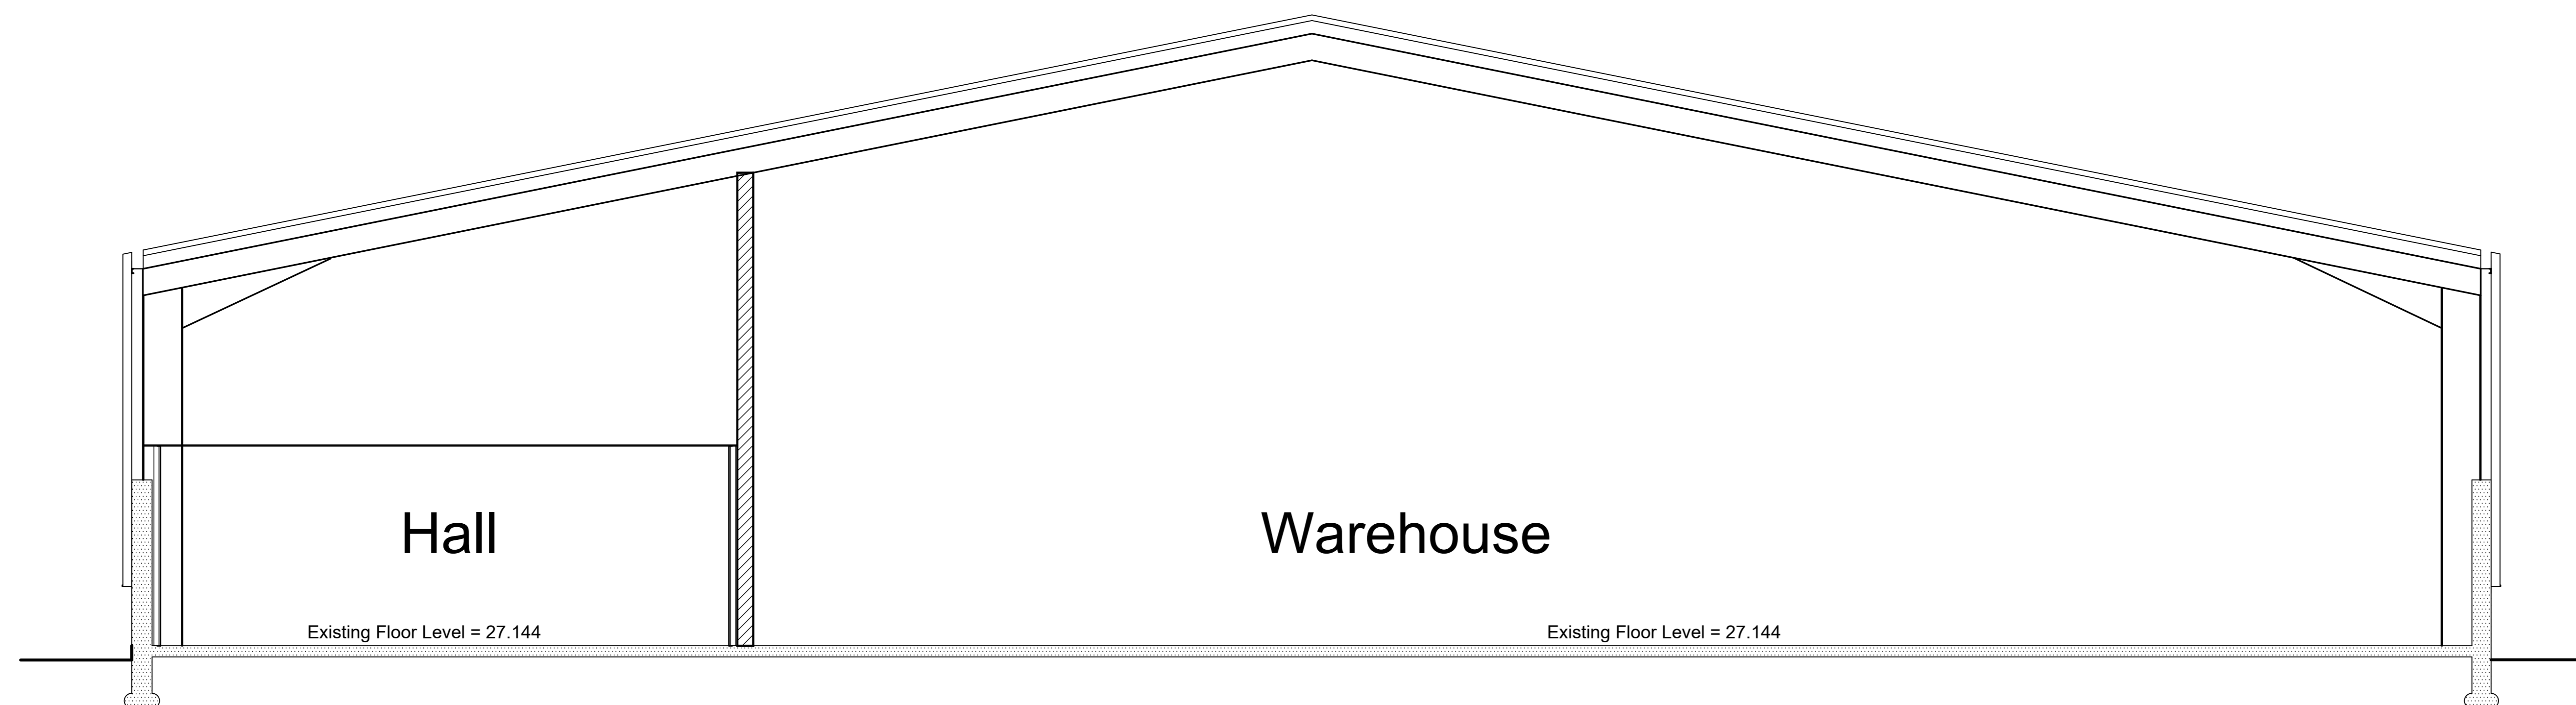

Cross Section C-C : Scale 1 : 50

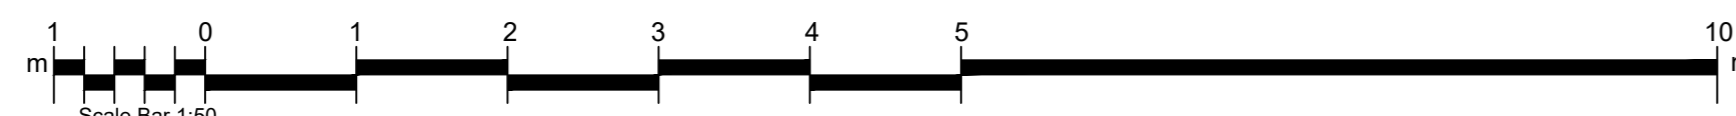

**BAXTER DESIGN COMPANY**

Title		Ocure : Damhead Way		Proposed Extension & Internal Alterations	
Date	Job No	Sheet	Drawn By		
05/05/21	21032-P3	A0	Craig Fyvie		
Amendment		Description			
No	Date				

1 The Square, Mintlaw, Peterhead, Aberdeenshire AB42 5EH  
Tel : 01771 622296 E-mail : info@baxterdesigncompany.co.uk