





Location Plan - 1:1250

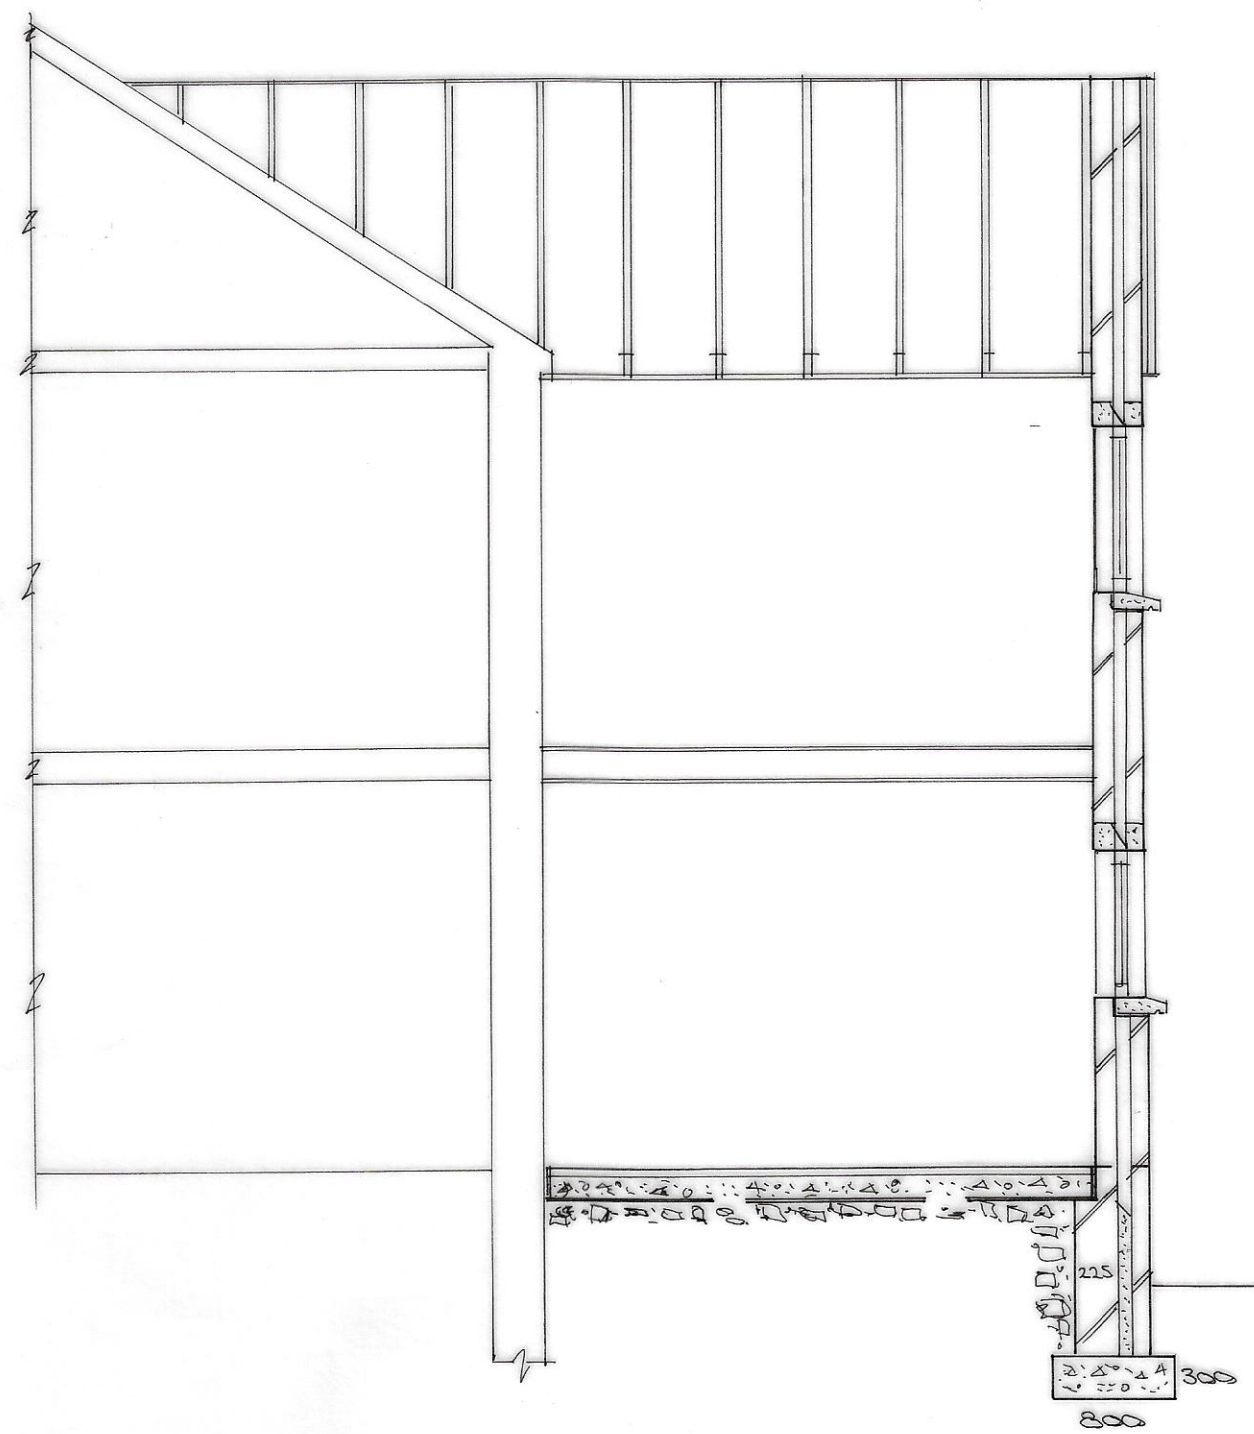

Longitudinal Section

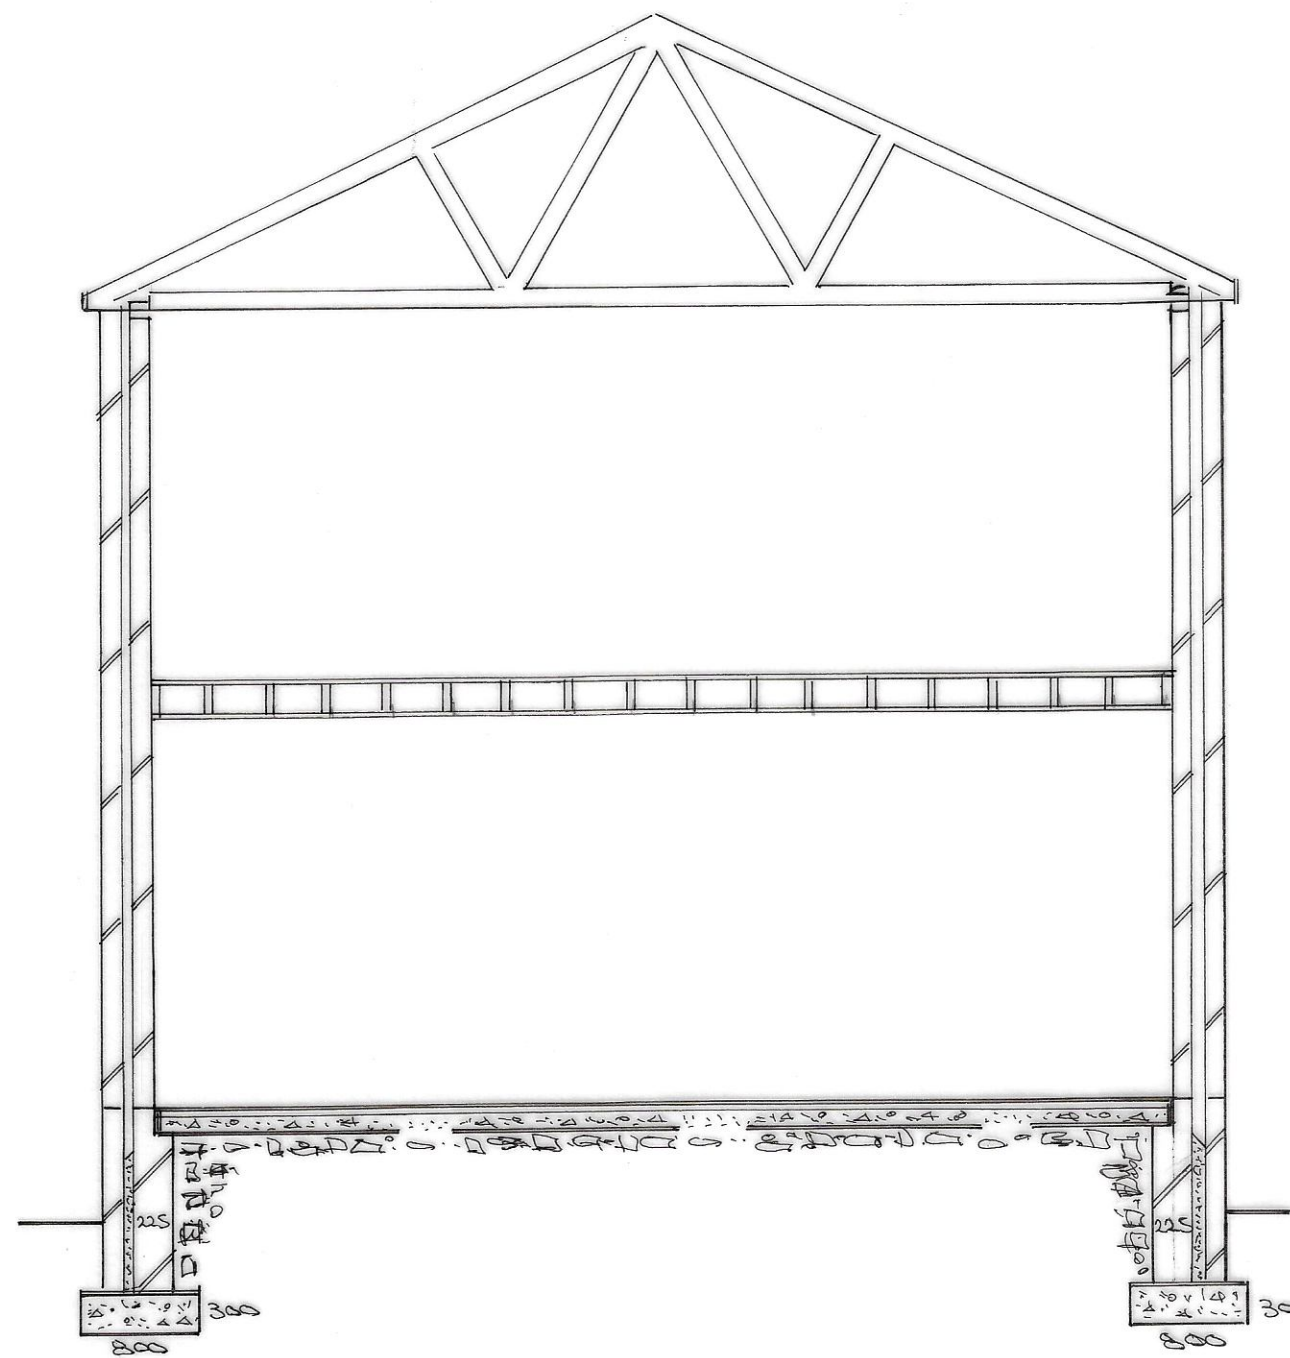

Lateral Section

ARCHITECTURAL AND
BUILDING
SURVEYING

DRAWING SERVICES

(Design Award Winner)

5 Ebenezer Terrace
Blackmill
Bridgend
CF35 6EA

Ralph Shepherd MCABE, Dip HI

Tel: 01656 842913
Mob: 07855 935680
Email: ralphshepherd@hotmail.com

Mr & Mrs R. White

109 St Martin's Road
Coerphilly
CF83 1EN

Proposed 2-storey
extension to
rear of property
and proposed
new detached
garage to
replace existing
garage

Scales: 1:50 & 1:100

April 2021

Sheet 3 of 3