



Proposed Rear Elevation


Proposed New Garage
(3.0m x 8.0m)




Proposed Side Elevation




Proposed 2nd Side Elevation

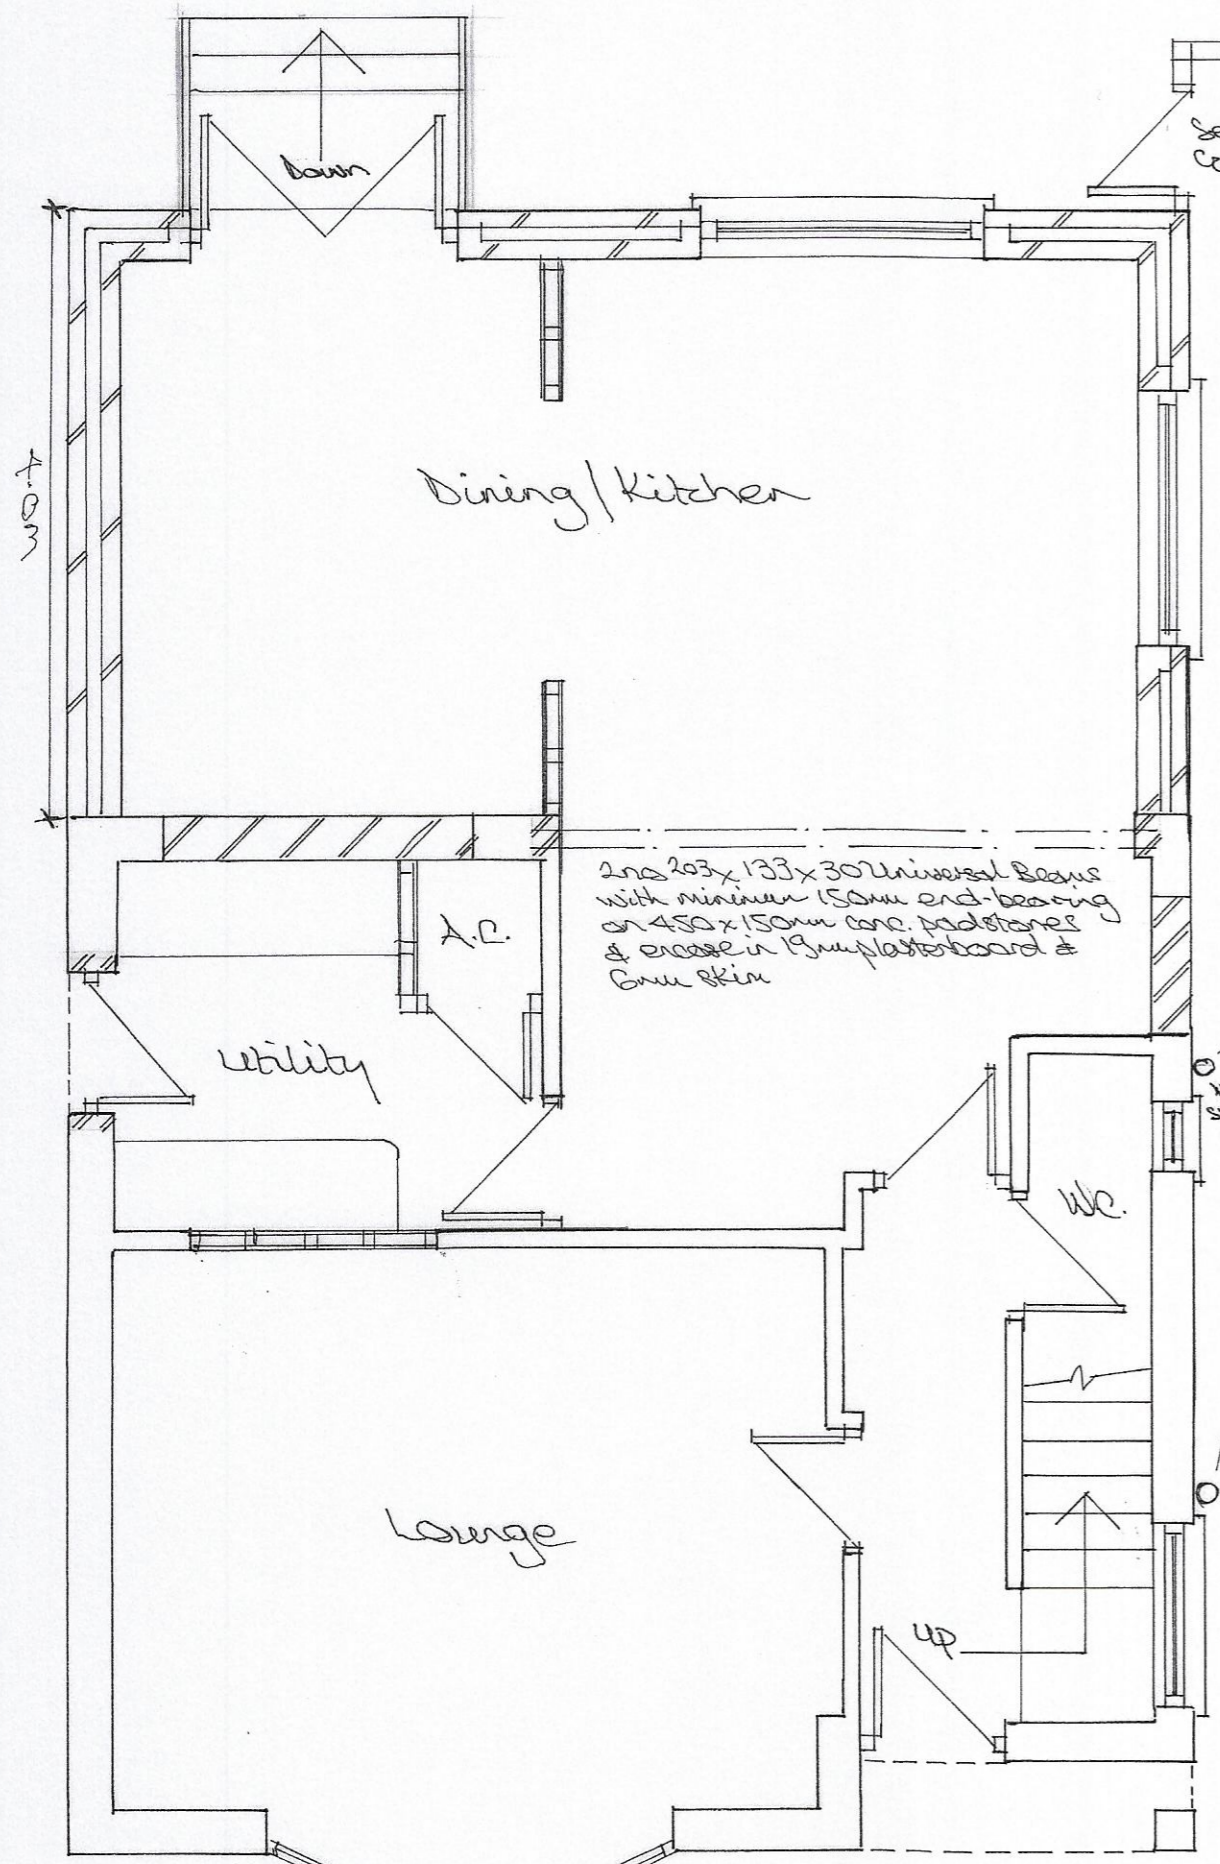


Proposed Ground Floor Plan

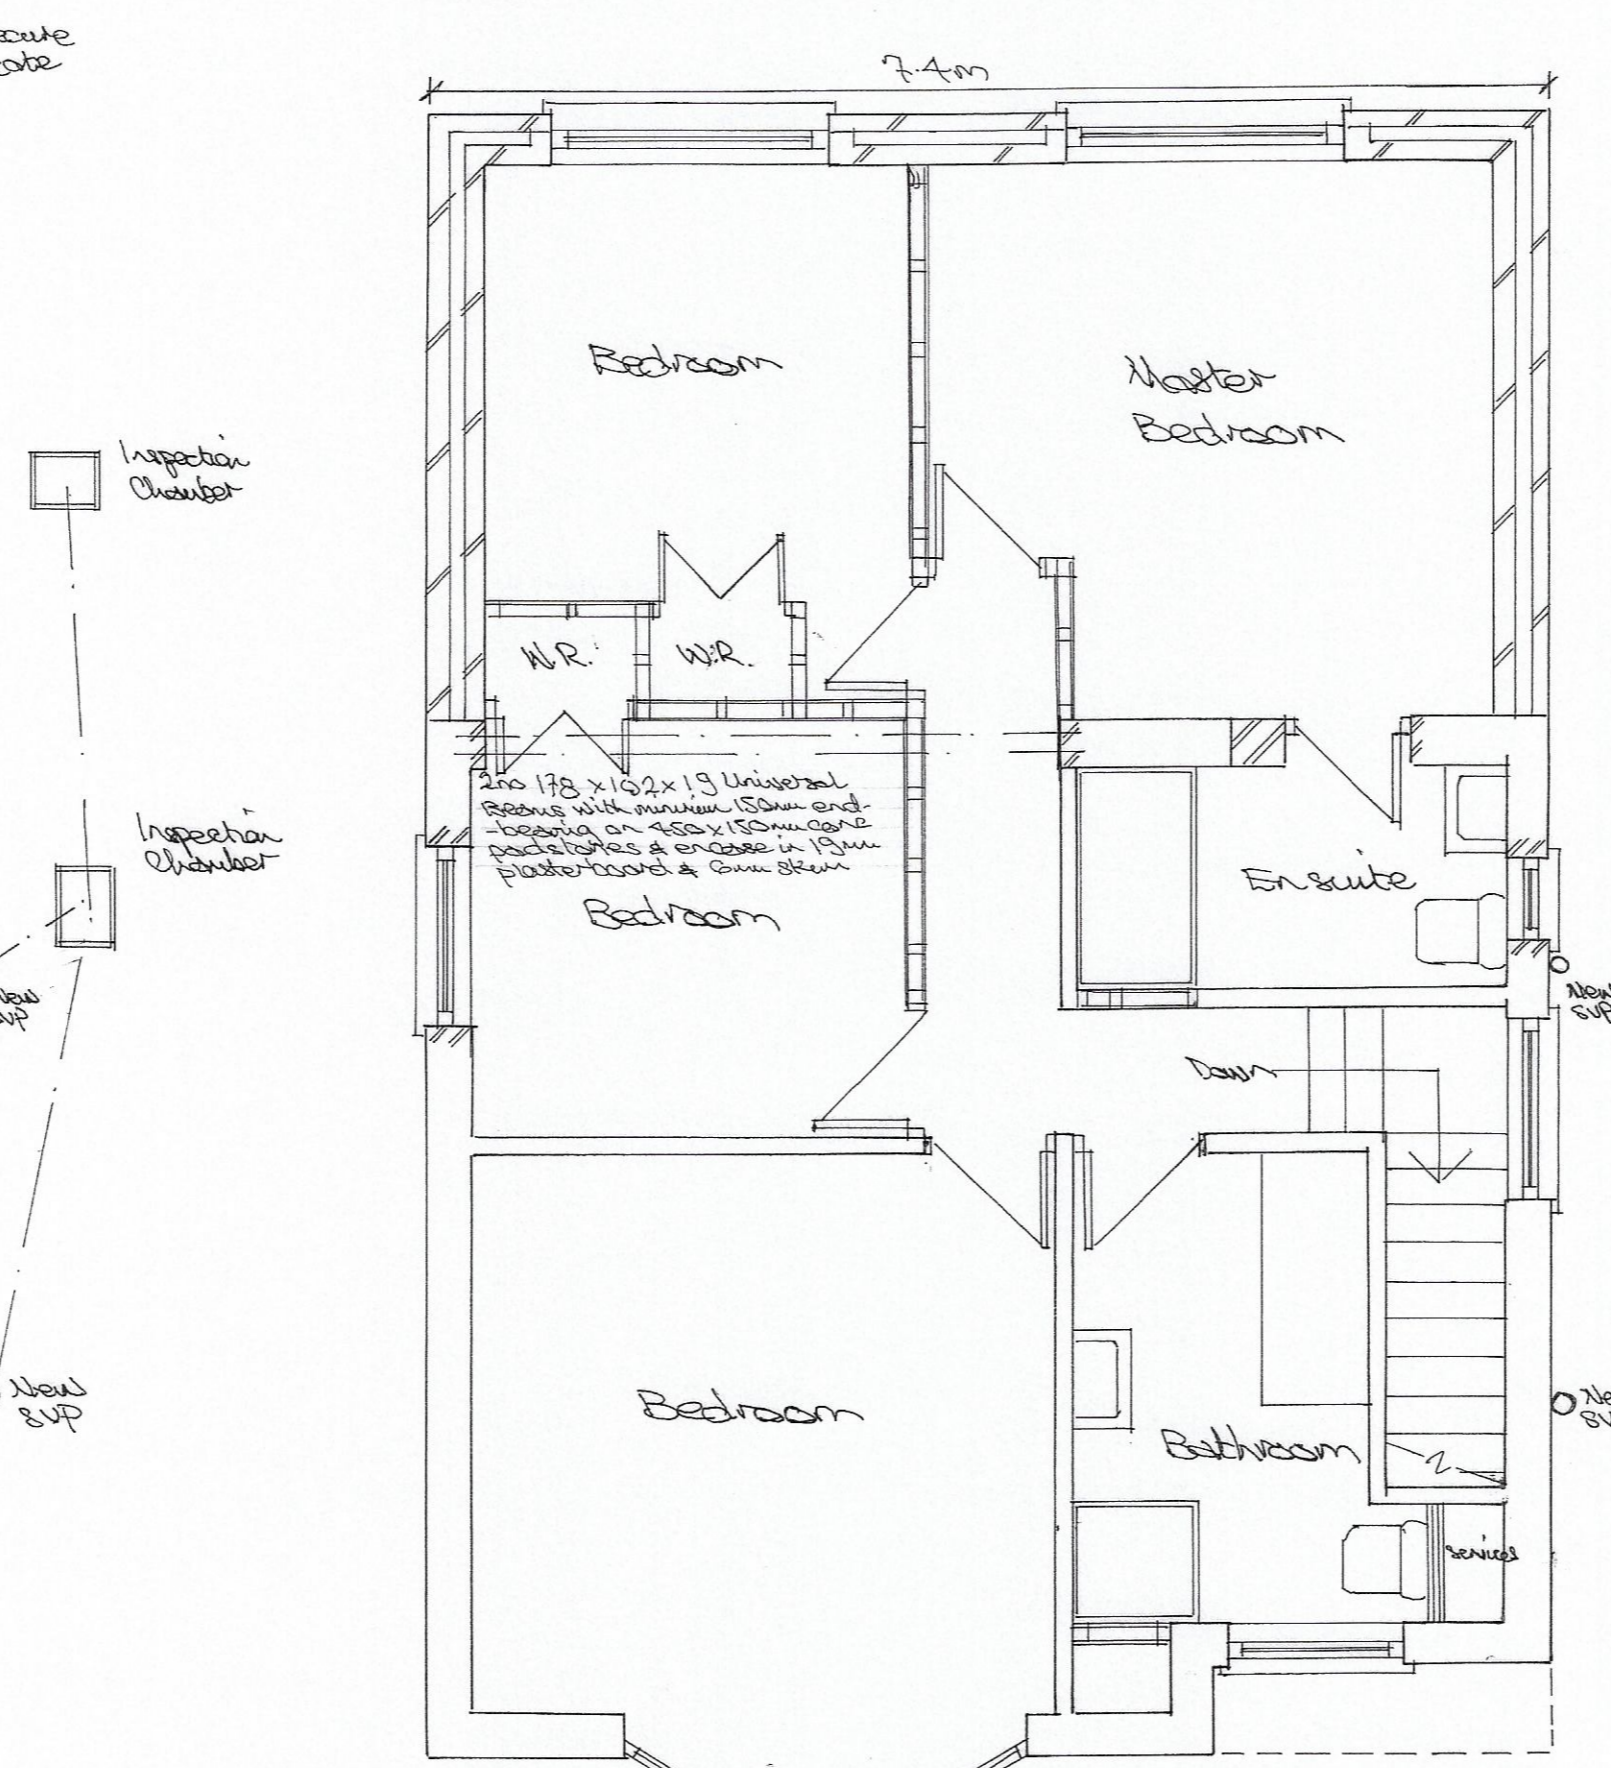


Proposed First Floor Plan

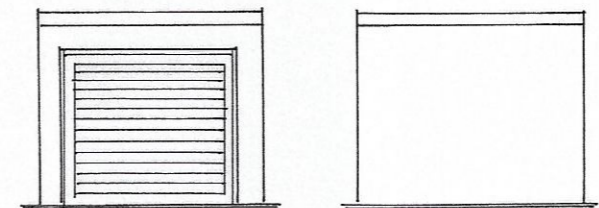

Front & Rear Elevations of Proposed Garage

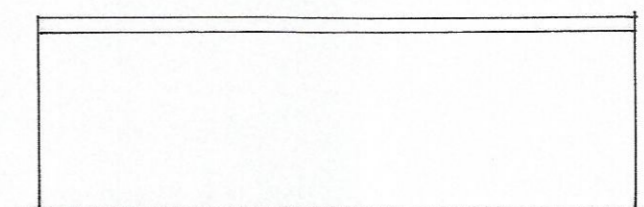

Side Elevation of Proposed Garage

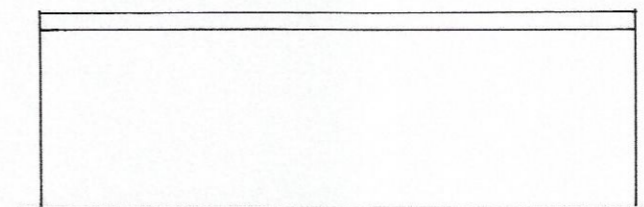

2nd Side Elevation of Proposed Garage

Architectural and
Building
Surveying

DRAWING SERVICES

(Design Award Winner)

5 Ebenezer Terrace
Blackmill
Bridgend
CF35 6EA

Ralph Shepherd MCABE, Dip HI

Tel: 01656 842913
Mob: 07855 935680
Email: ralphshepherd@hotmail.com

Mr. & Mrs. R. White

109 St Martin's Road
Coerphilly
CF83 1EN

Proposed 2-storey extension to rear of property and proposed new detached garage to replace existing garage

Scales - 1:50 & 1:100

April 2021

Sheet 2 of 3