




Existing Rear Elevation




Existing Side Elevation

Sectional
Garage
(2.7m x 6.0m)

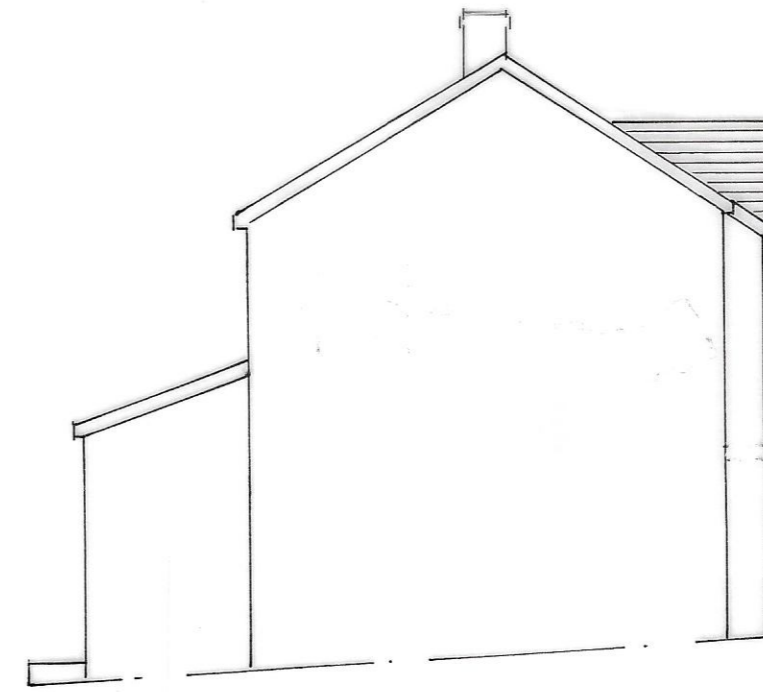


Existing 2nd Side Elevation

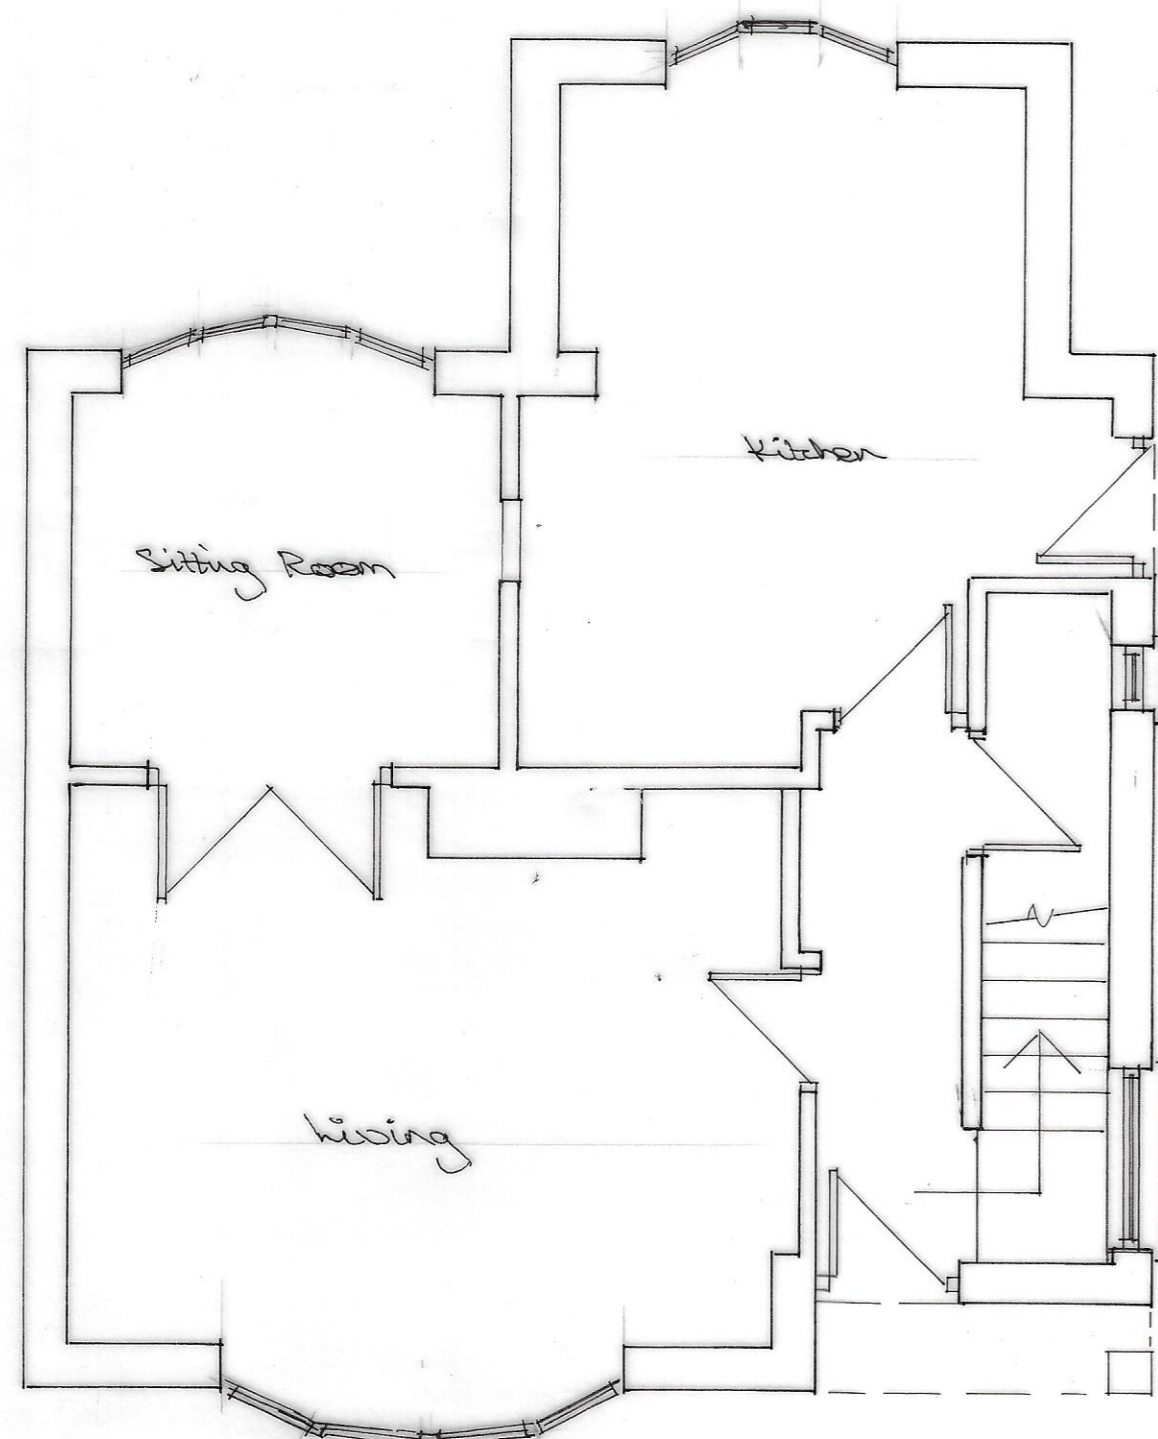

Existing Ground Floor Plan

Inspection
Chamber

Inspection
Chamber

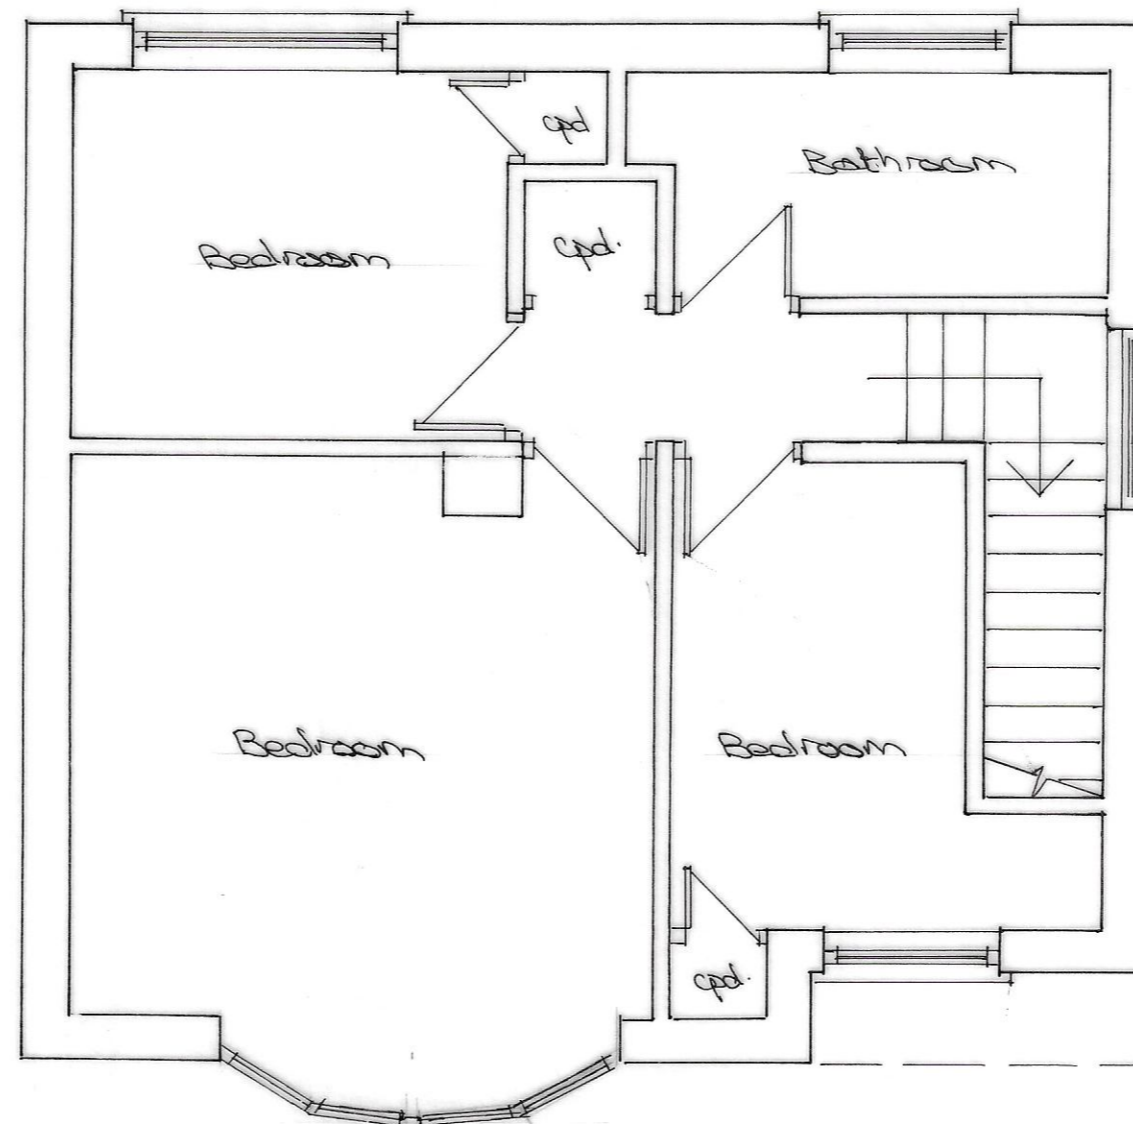

Existing First Floor Plan

ARCHITECTURAL AND
BUILDING
SURVEYING

DRAWING SERVICES

(Design Award Winner)

5 Ebenezer Terrace
Blackmill
Bridgend
CF35 6EA

Ralph Shepherd MCABE, Dip HI

Tel: 01656 842913
Mob: 07855 935680
Email: ralphshepherd@hotmail.com

Mr & Mrs R. White

109 St Martins Road
Caerphilly
CF83 1EN

Proposed 2-storey
extension to
rear of property
and proposed new
detached garage
to replace
existing garage

Scales - 1:50 & 1:100

April 2021

Sheet 1 of 3