


PROPOSED CART SHED

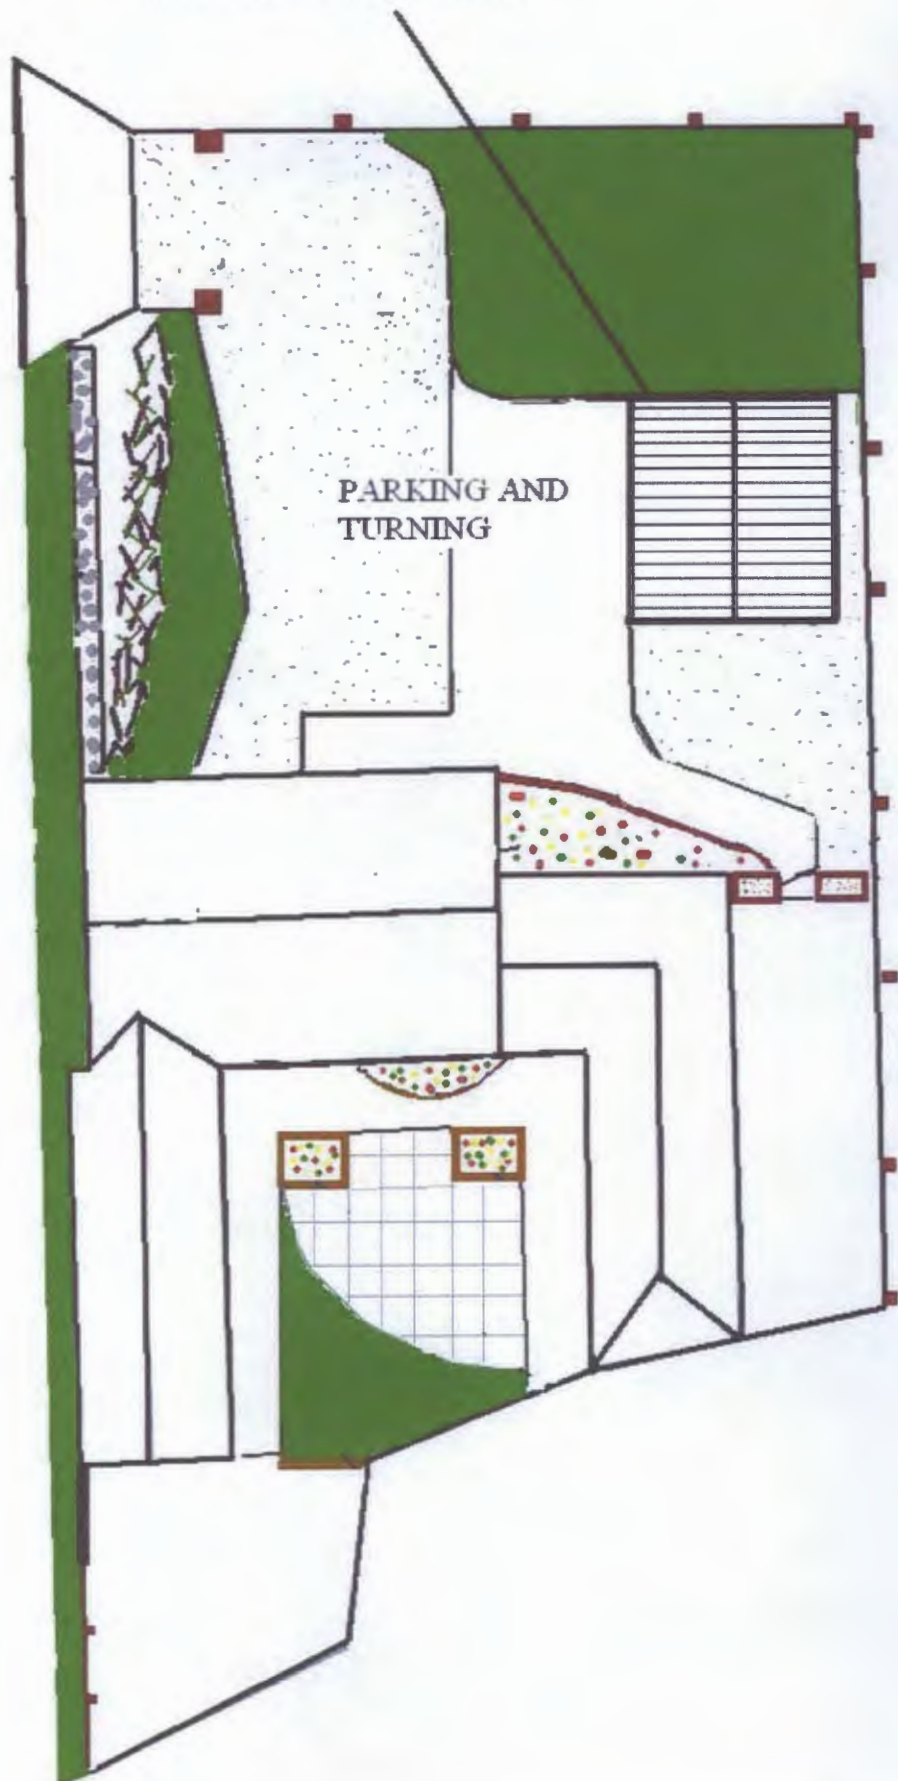

STATION FARM BARN  
THE STREET BARNEY NR21 0NF  
PROPOSED CART SHED  
SCALE 1 : 200