




1 Ground - EXISTING
1 : 50

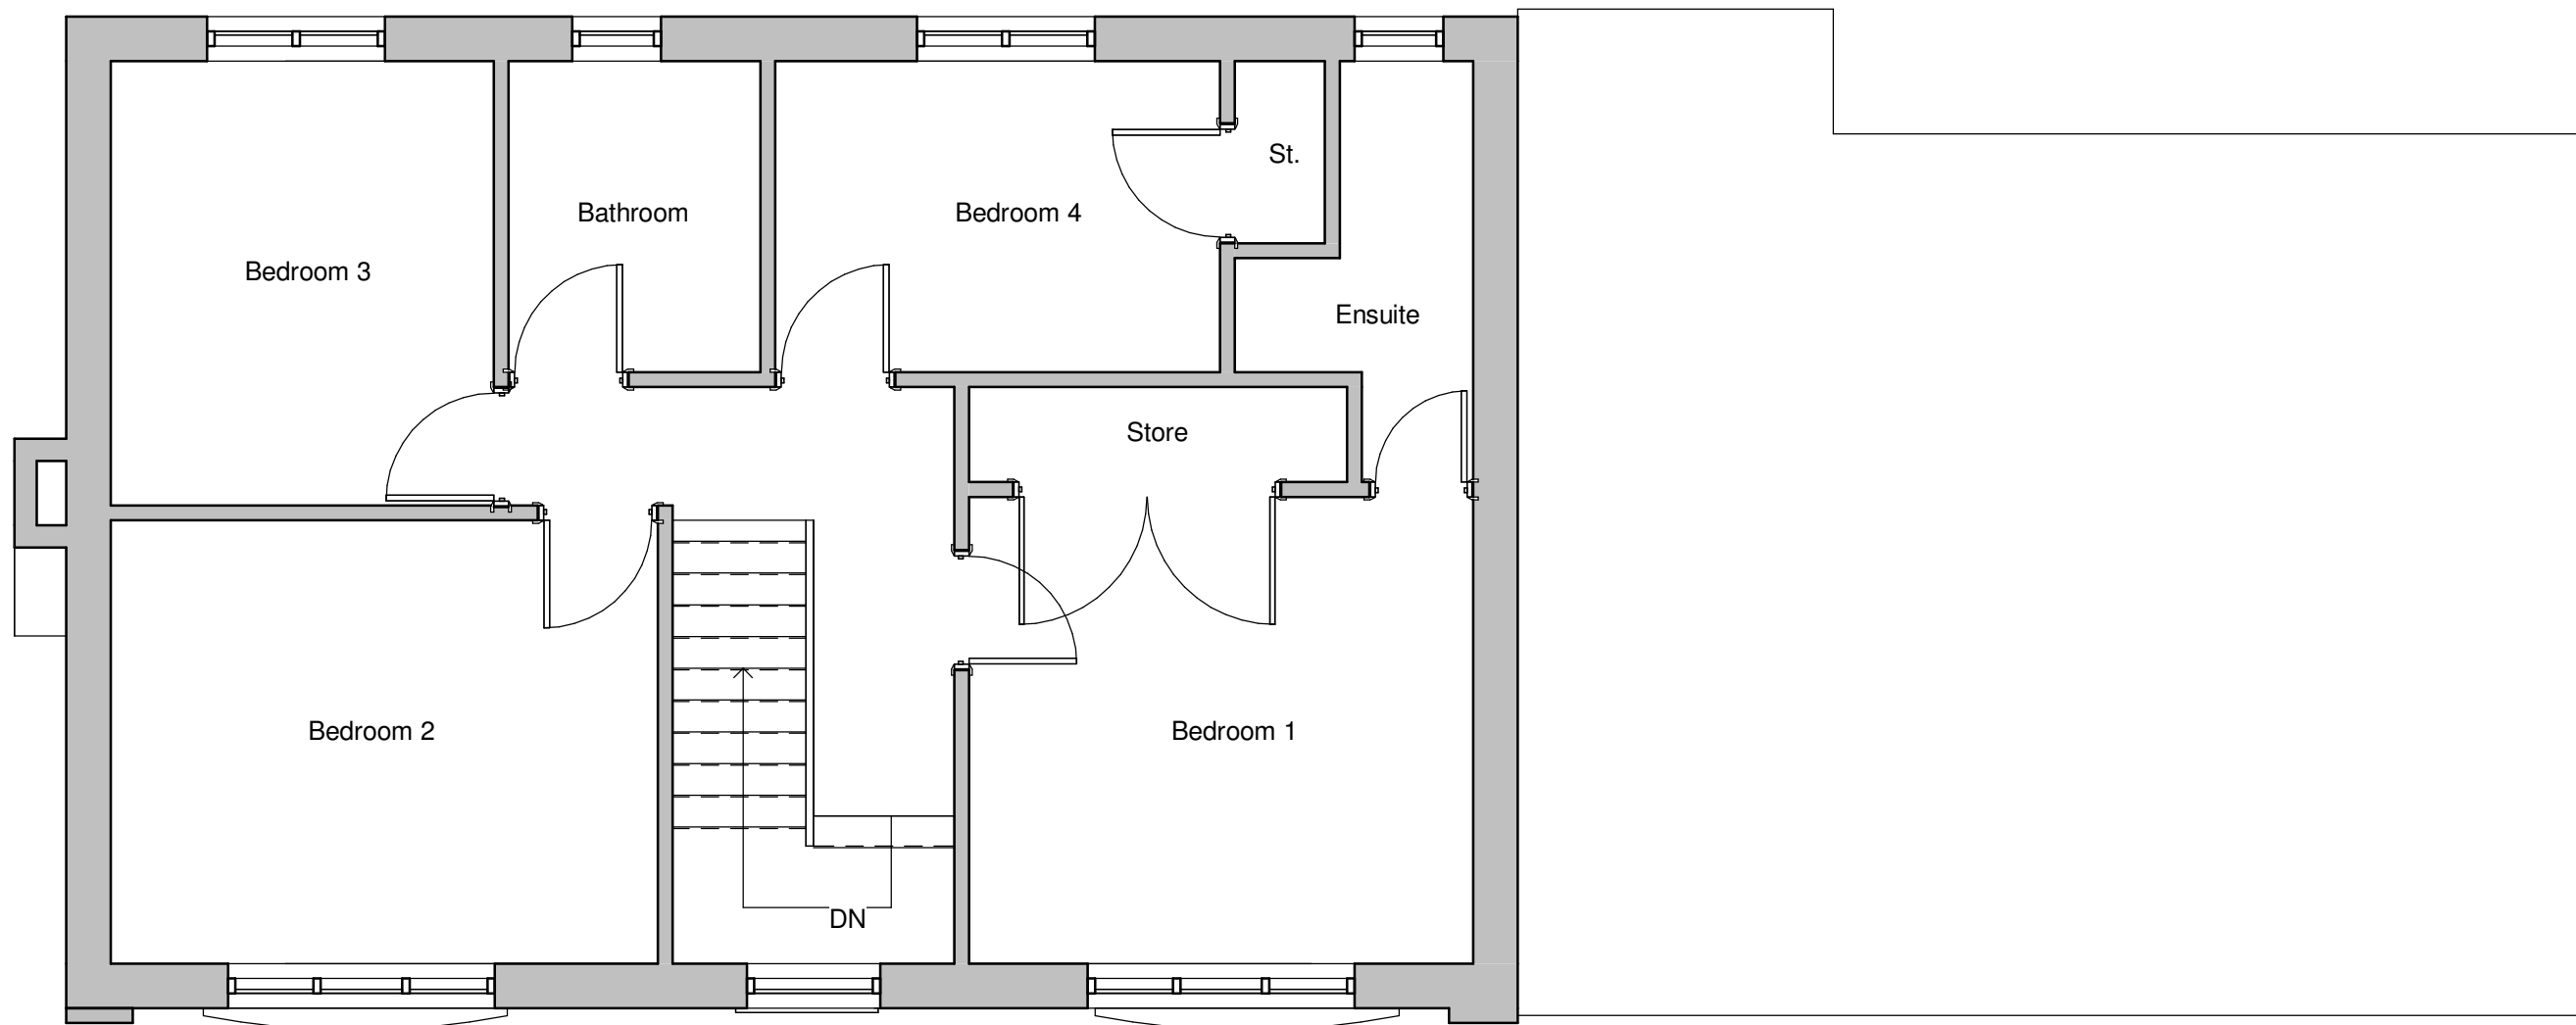

2 First - EXISTING
1 : 50

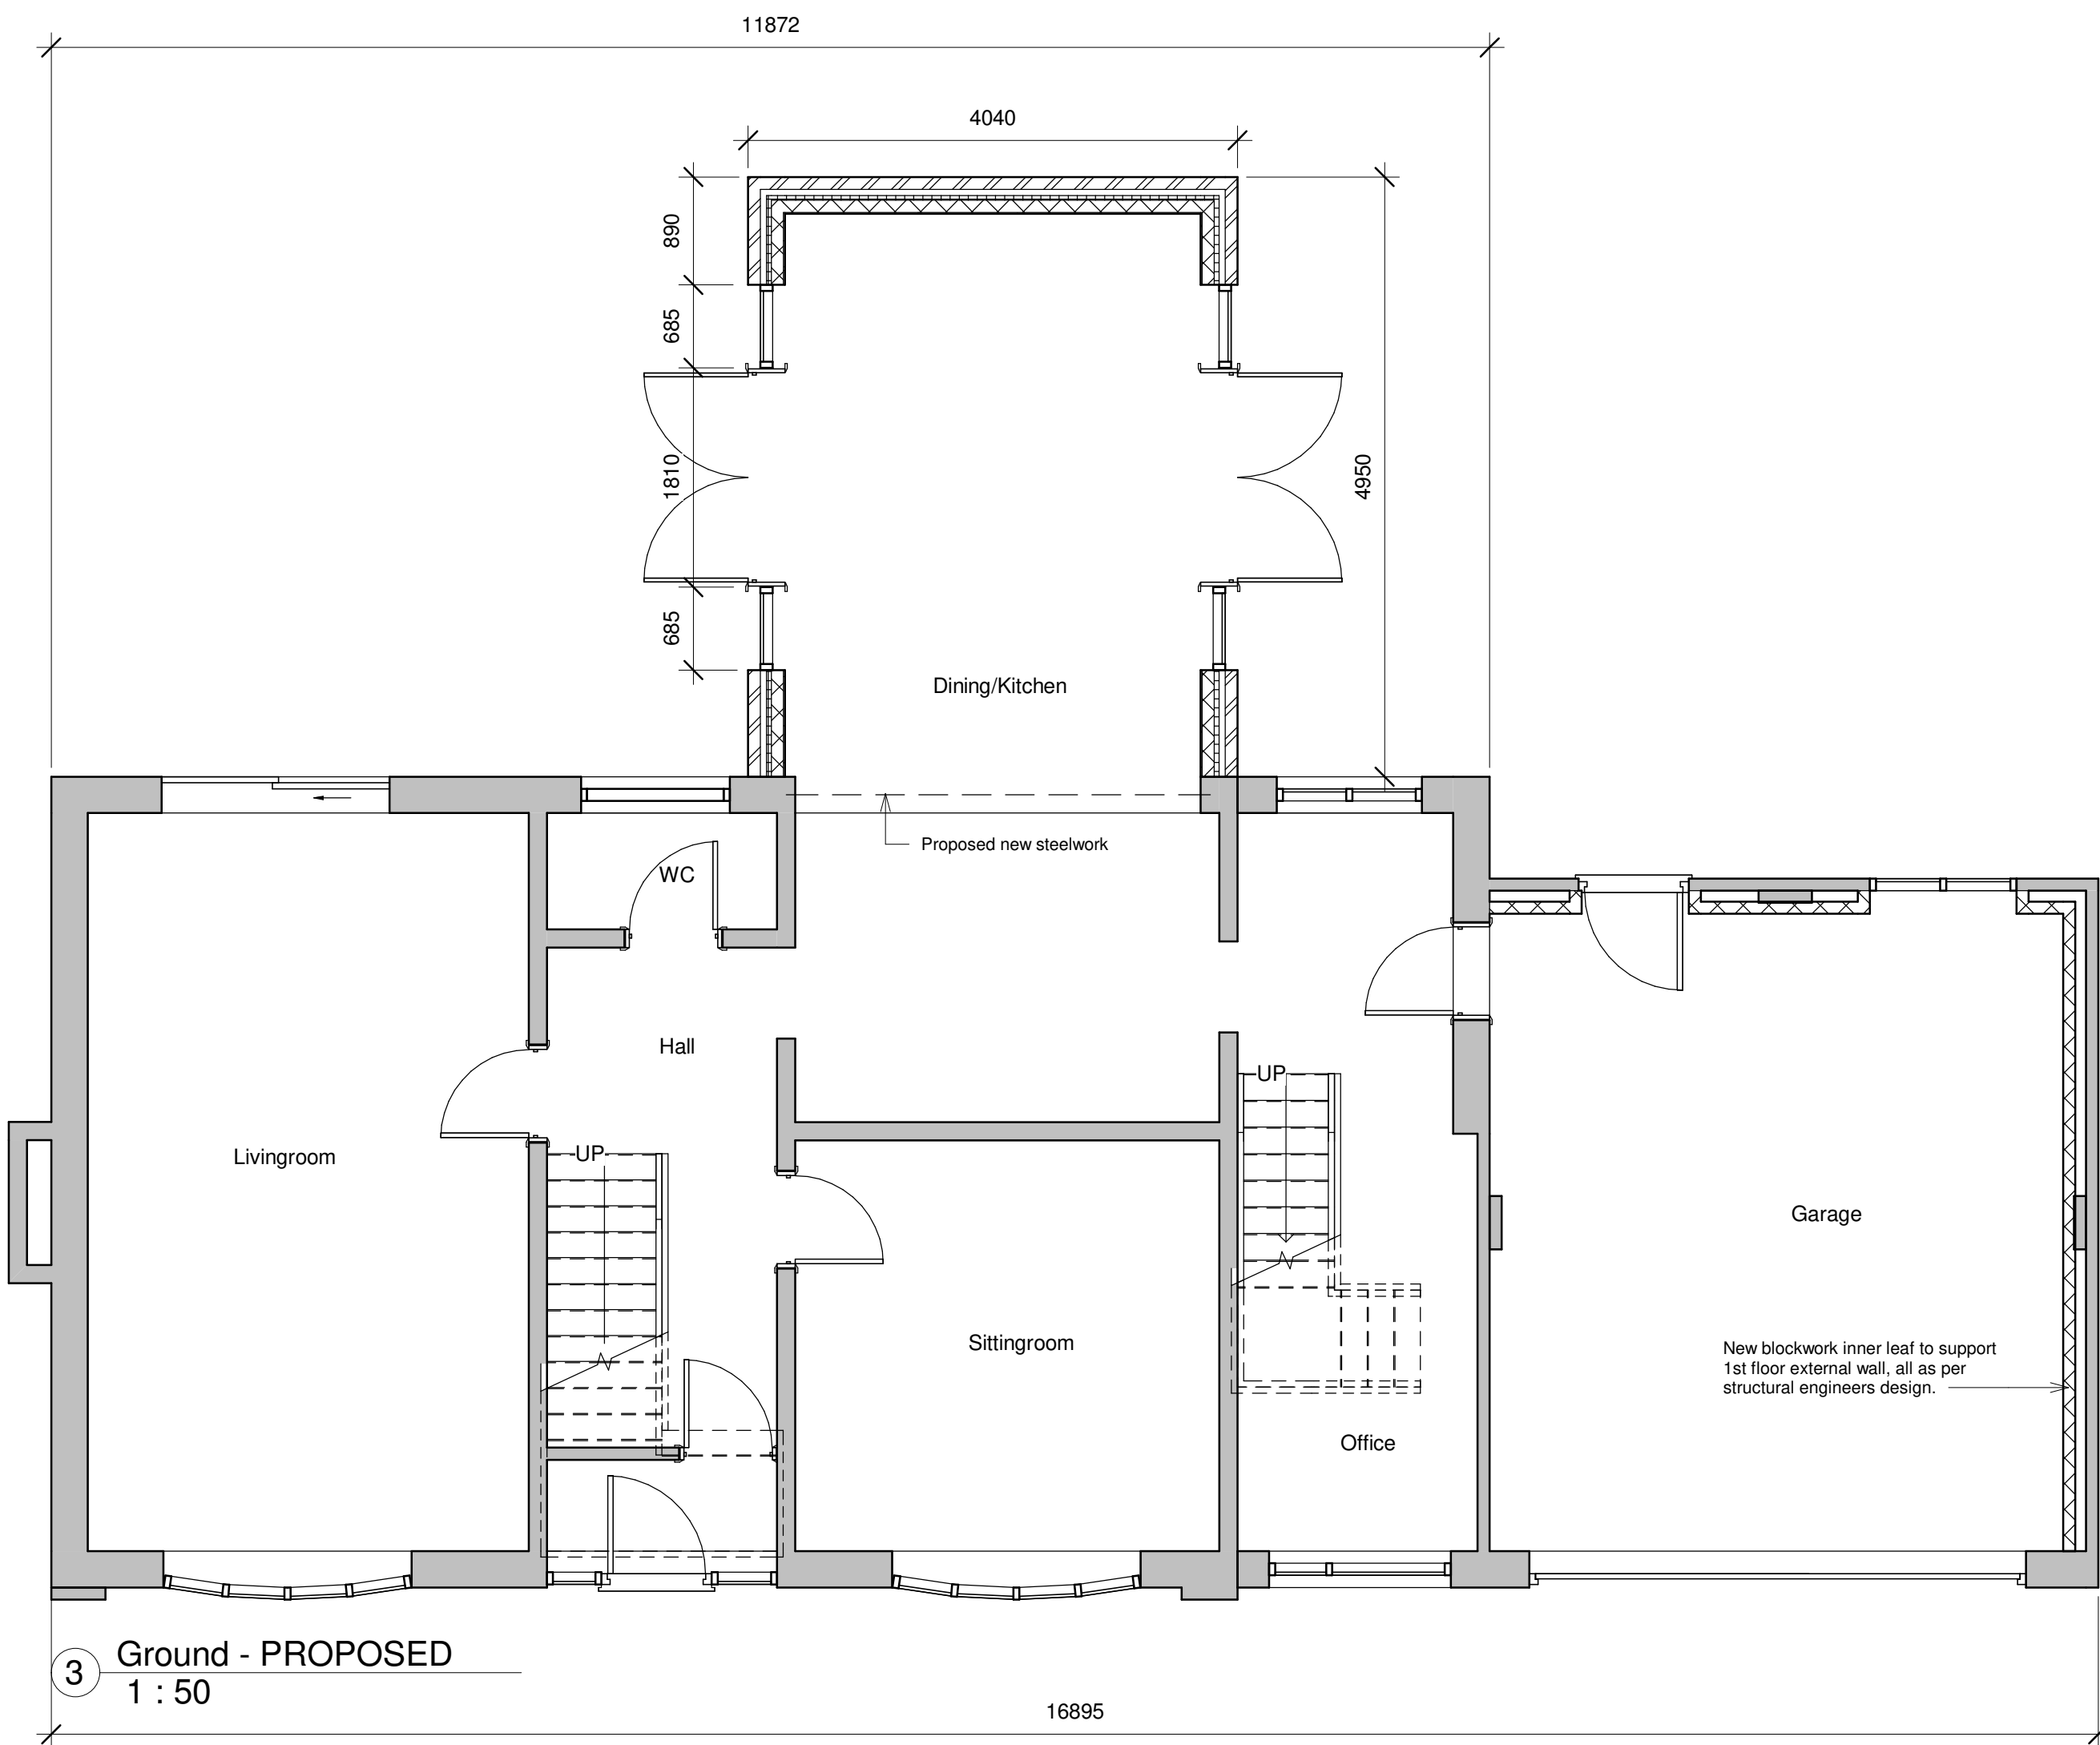

3 Ground - PROPOSED
1 : 50

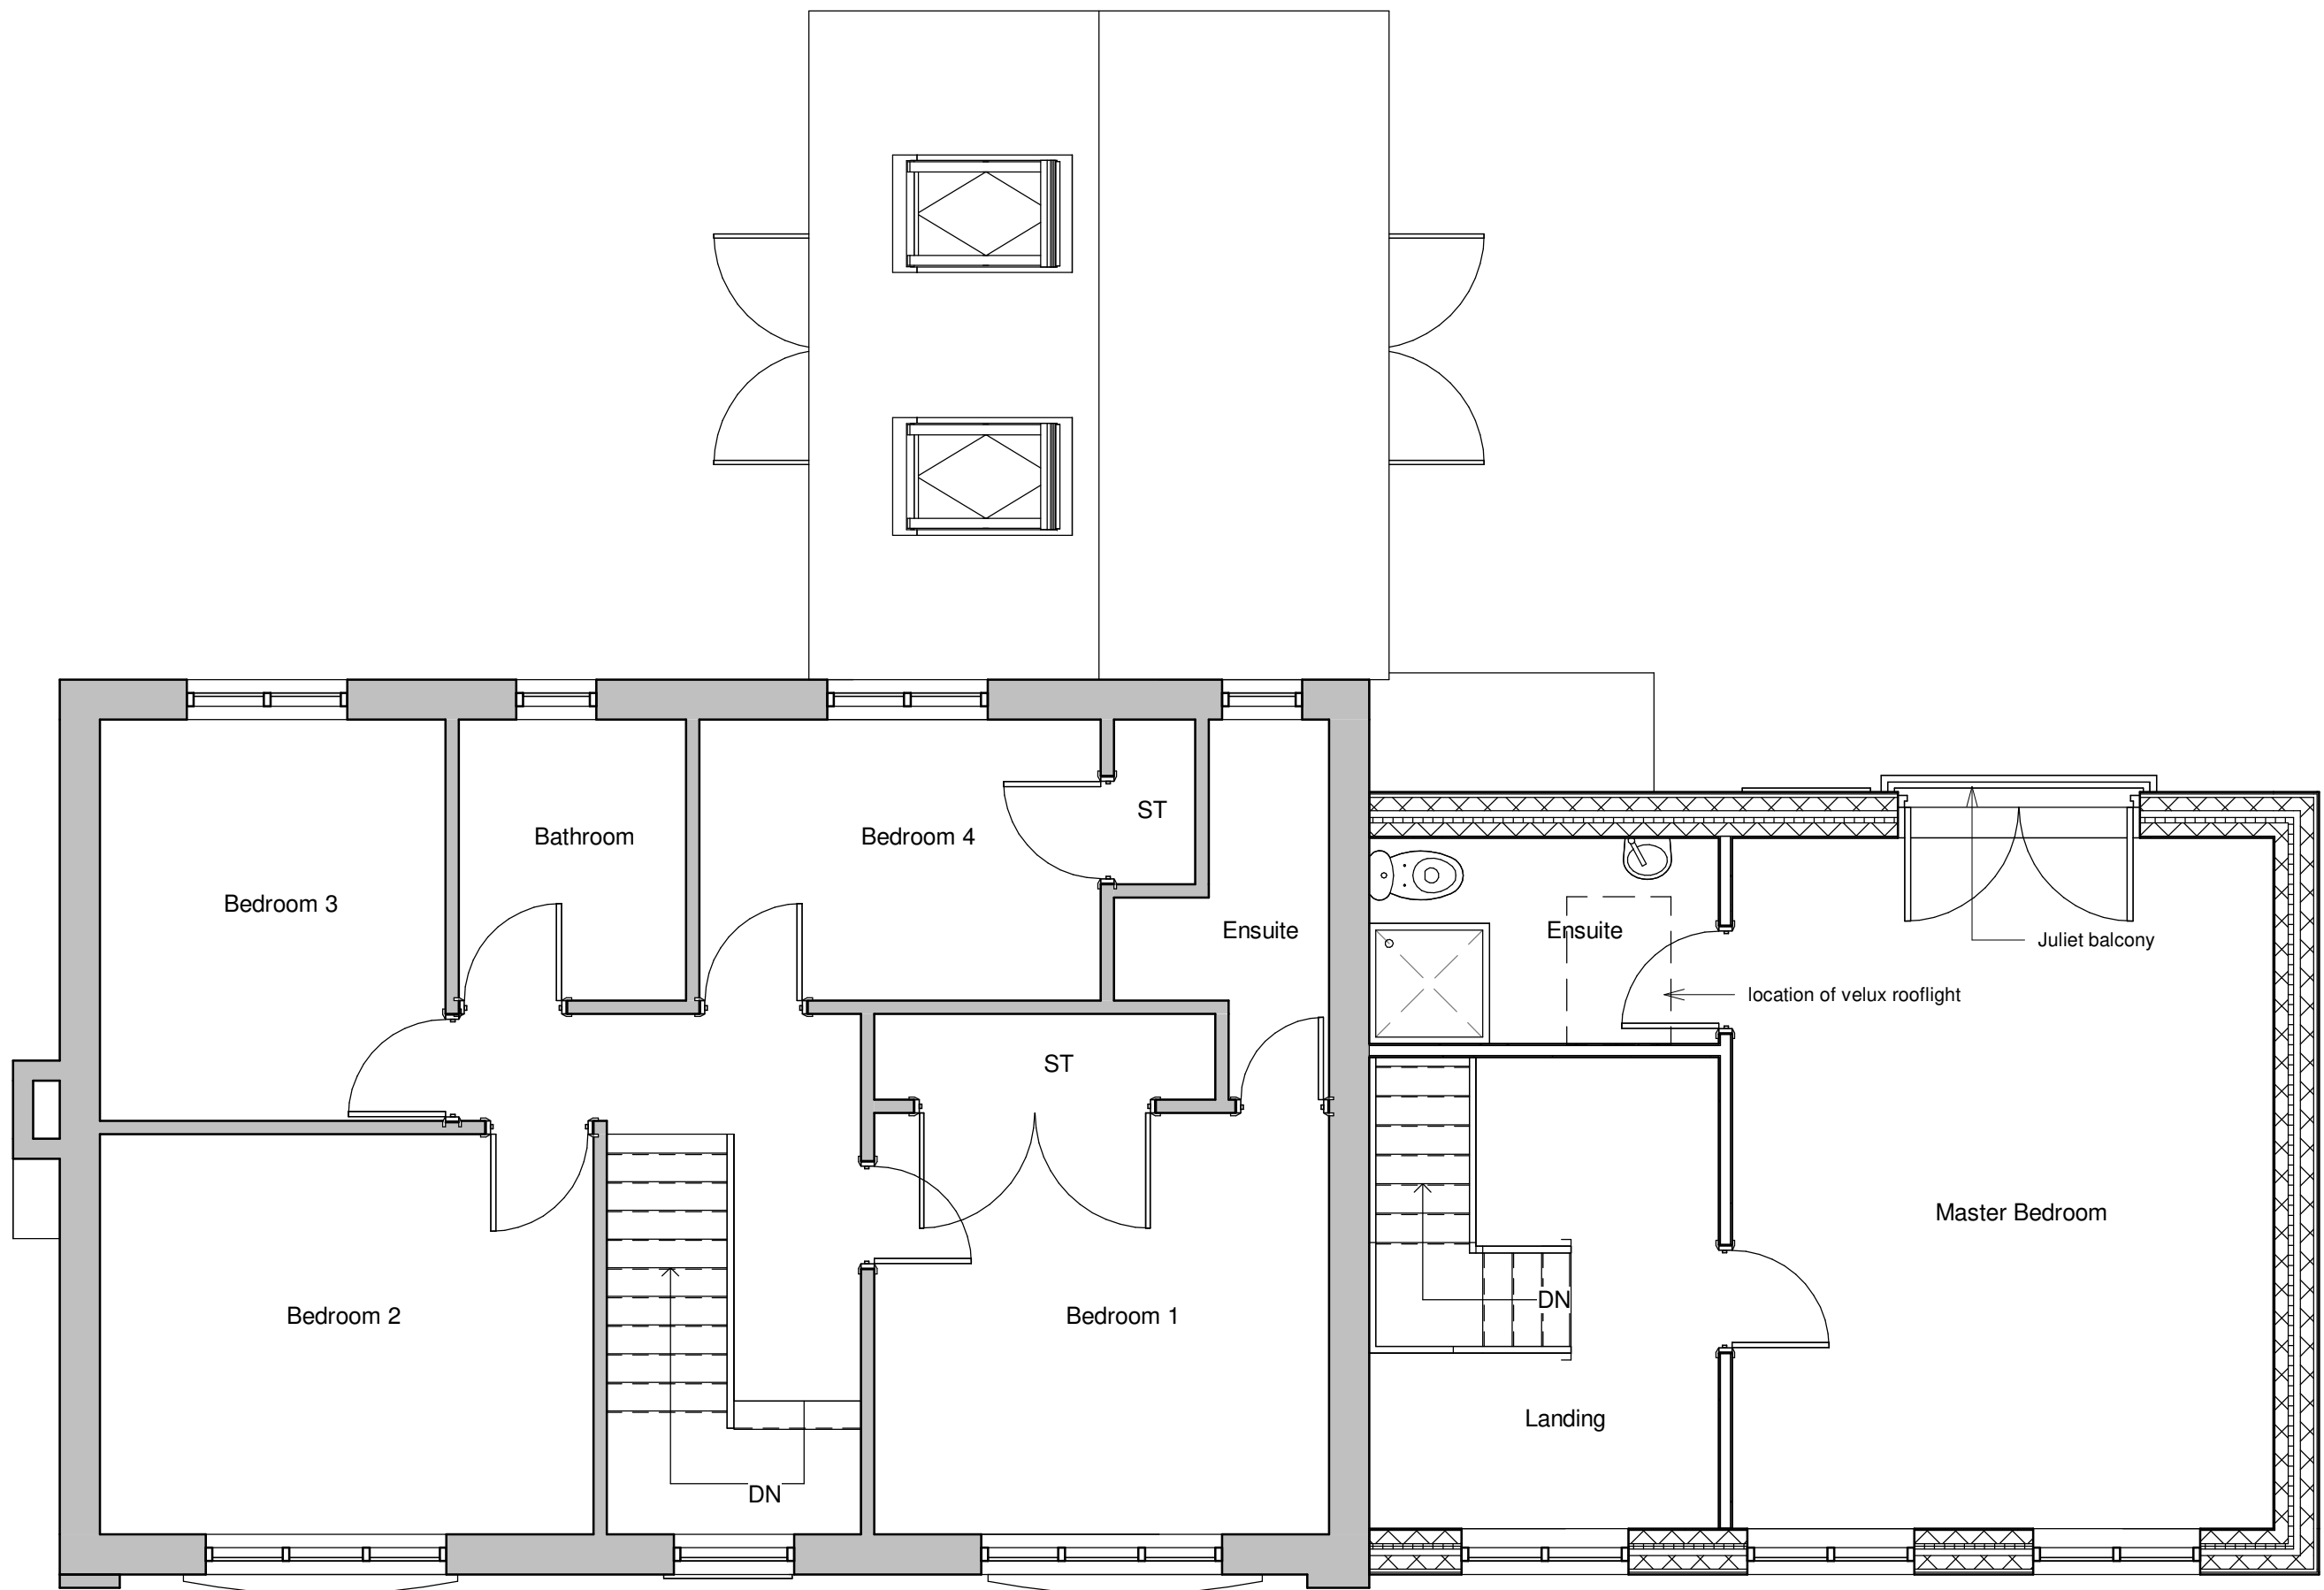

4 First - PROPOSED
1 : 50

Rev	Description	Date
PURPOSE OF ISSUE PLANNING		
It is essential that this drawing is read in conjunction with the specification & that all works are included for. The Contractor must visit site, so as to satisfy himself to local conditions, access etc. & to include for these in his costs for these works. The Contractor is responsible for the verification of all dimensions, levels etc., on site.		
PROJECT Copperbeech, Copp Lane, Elswick PR4 3ZD		
TITLE Existing and Proposed Plans		
CLIENT Mr & Mrs K Swindell		
DRAWN BY SALJ		DATE April 2021
SCALE (@ A1) 1 : 50		PROJECT NUMBER 1169
DRAWING NUMBER 01		REV