




EXISTING FRONT ELEVATION

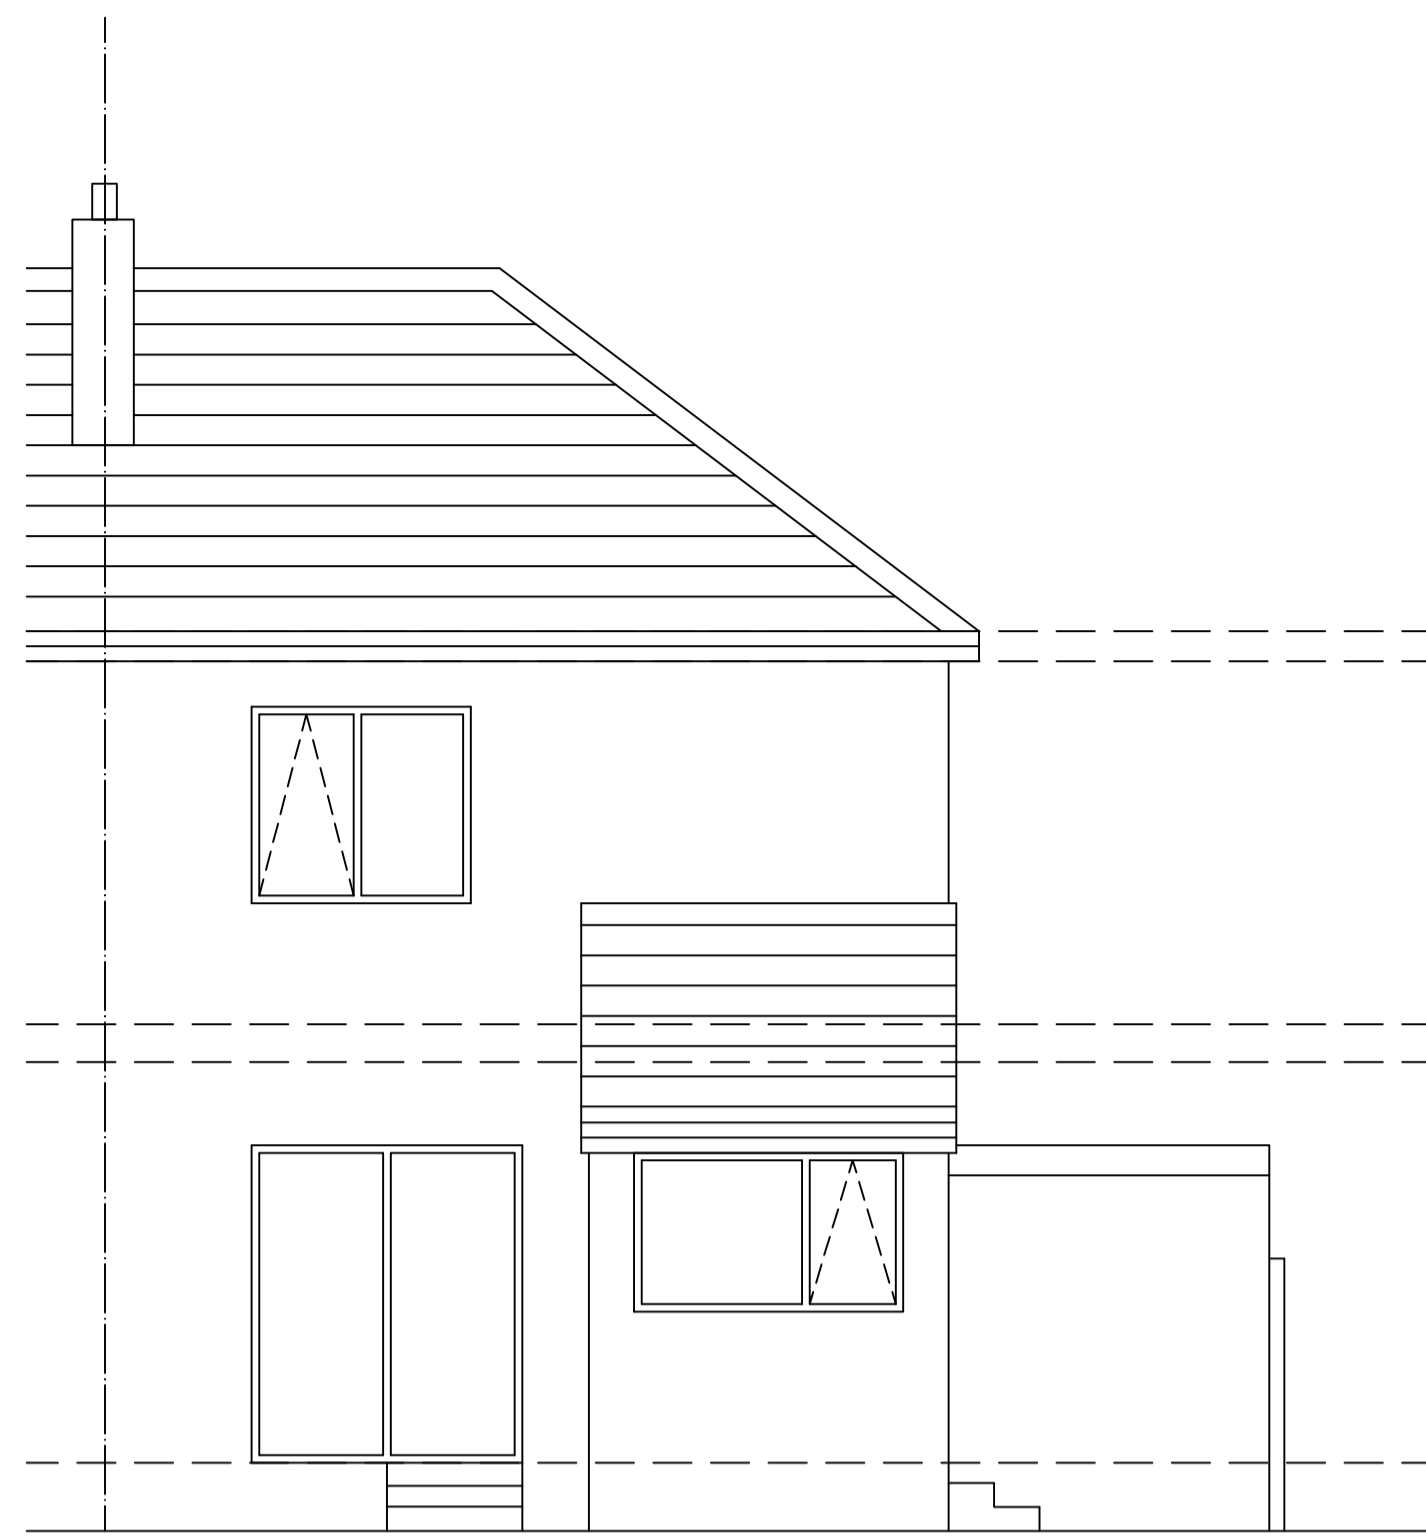


EXISTING REAR ELEVATION

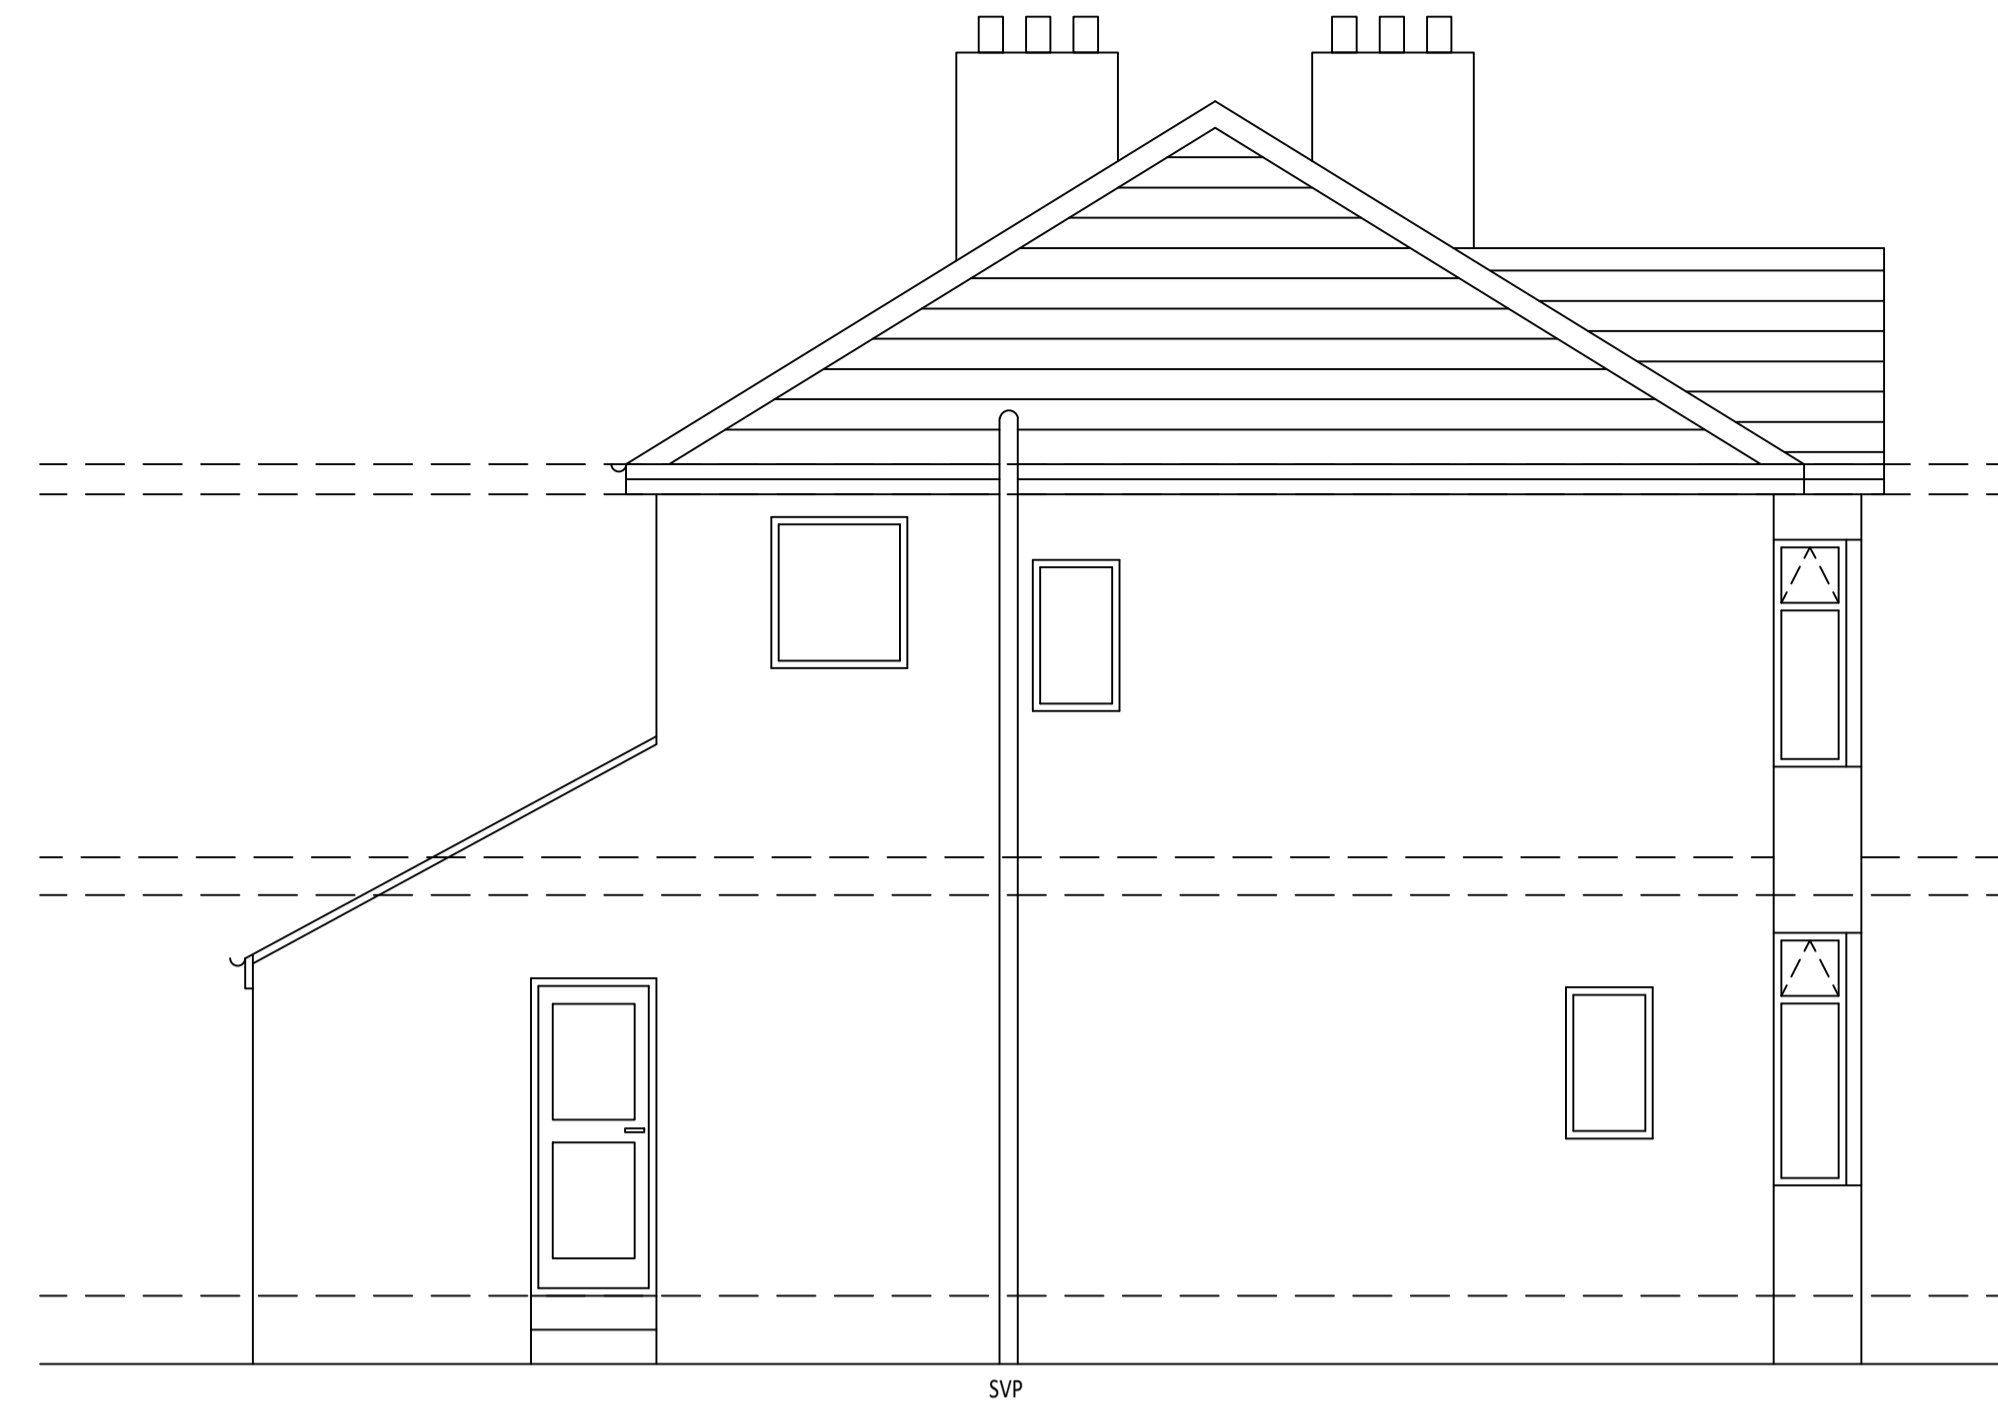


EXISTING SIDE 1 ELEVATION

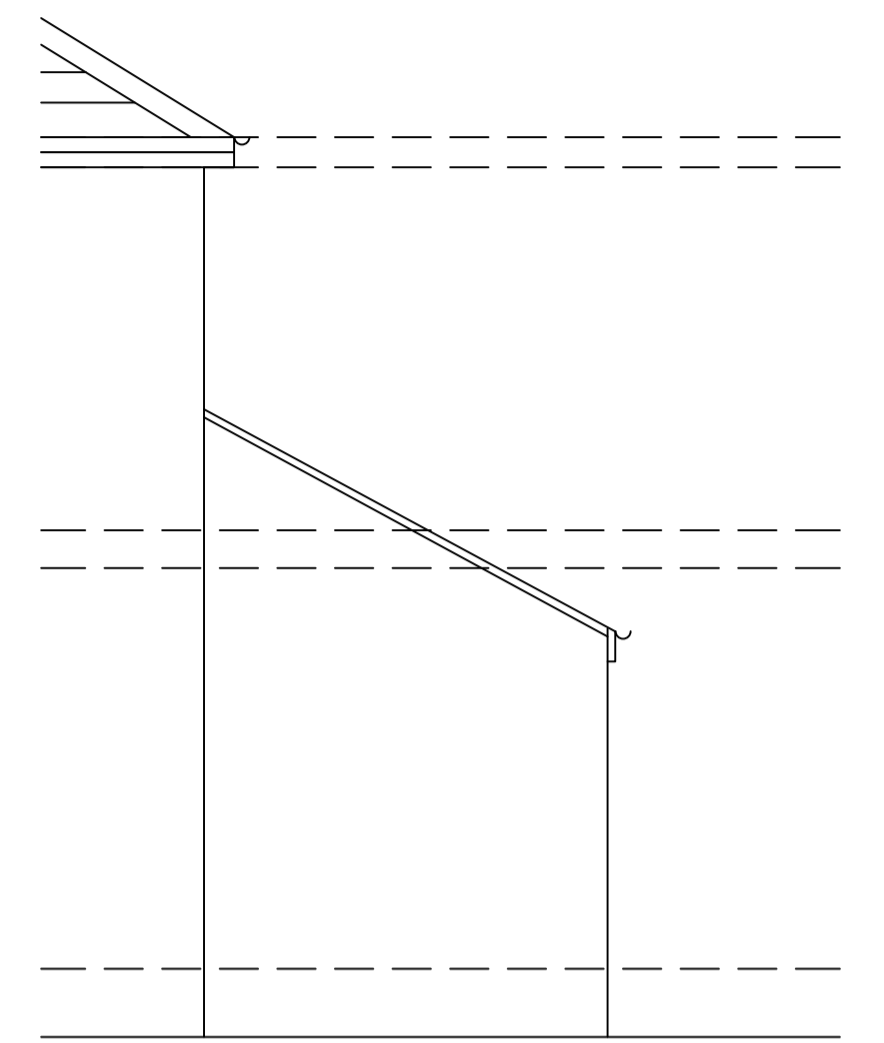


EXISTING SIDE 2 ELEVATION

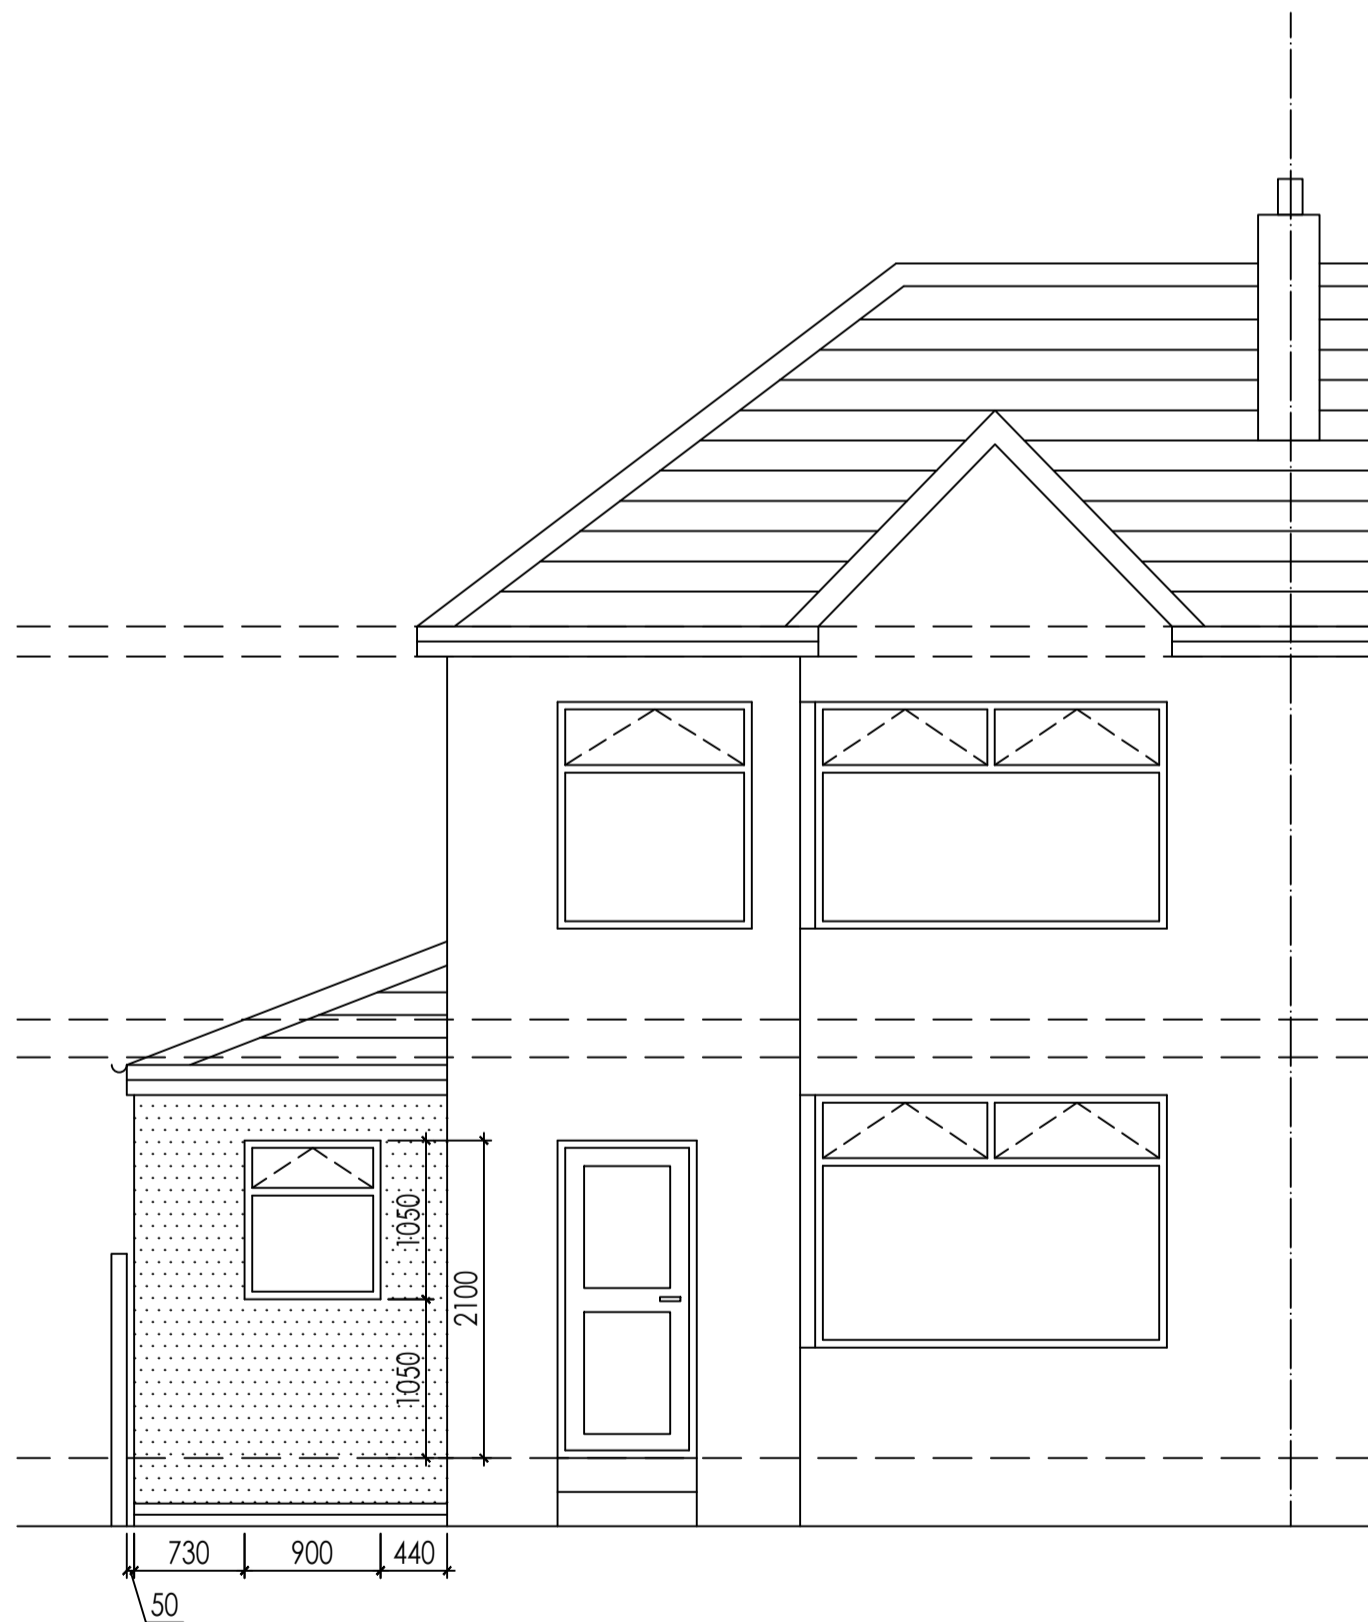


PROPOSED FRONT ELEVATION

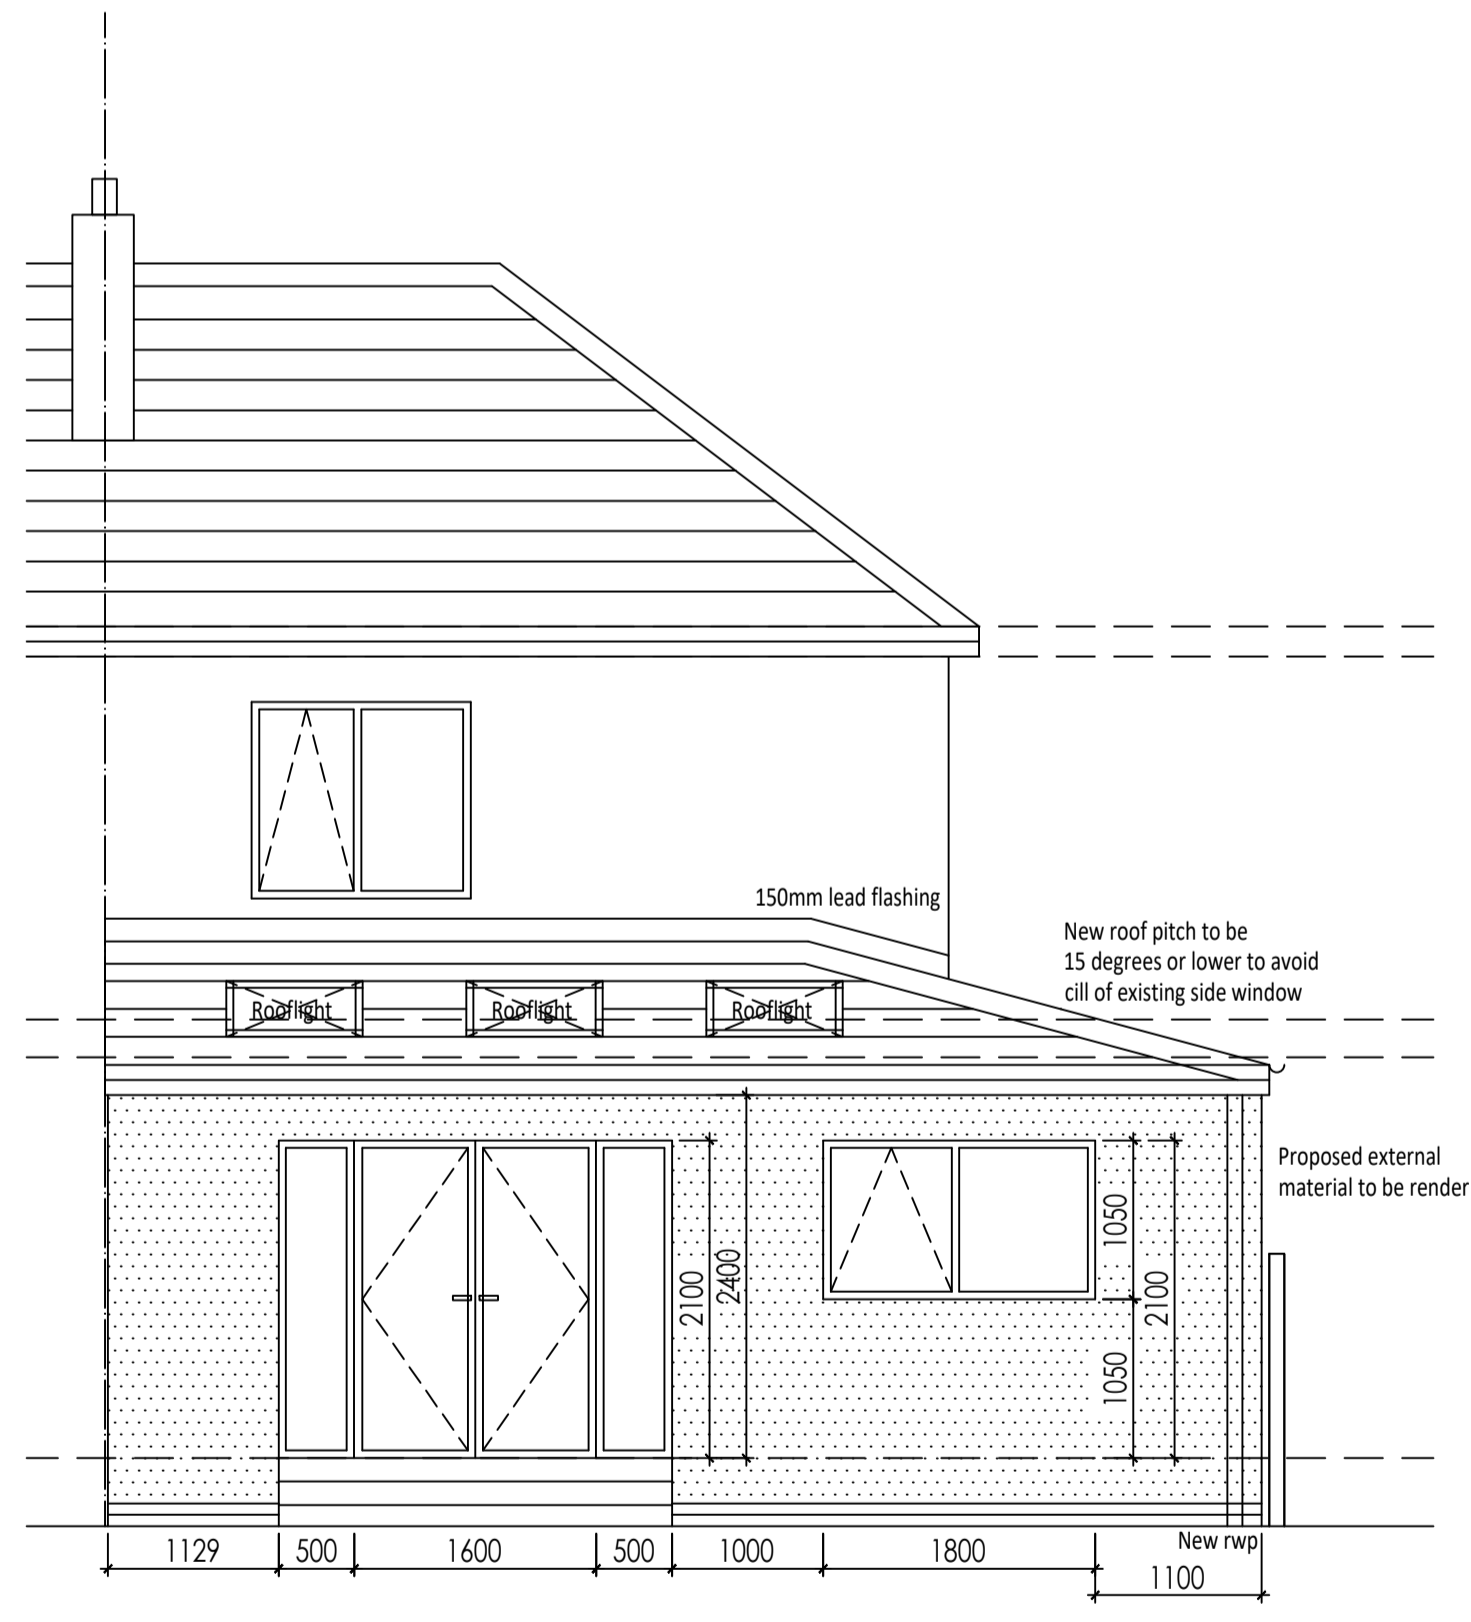

PROPOSED REAR ELEVATION

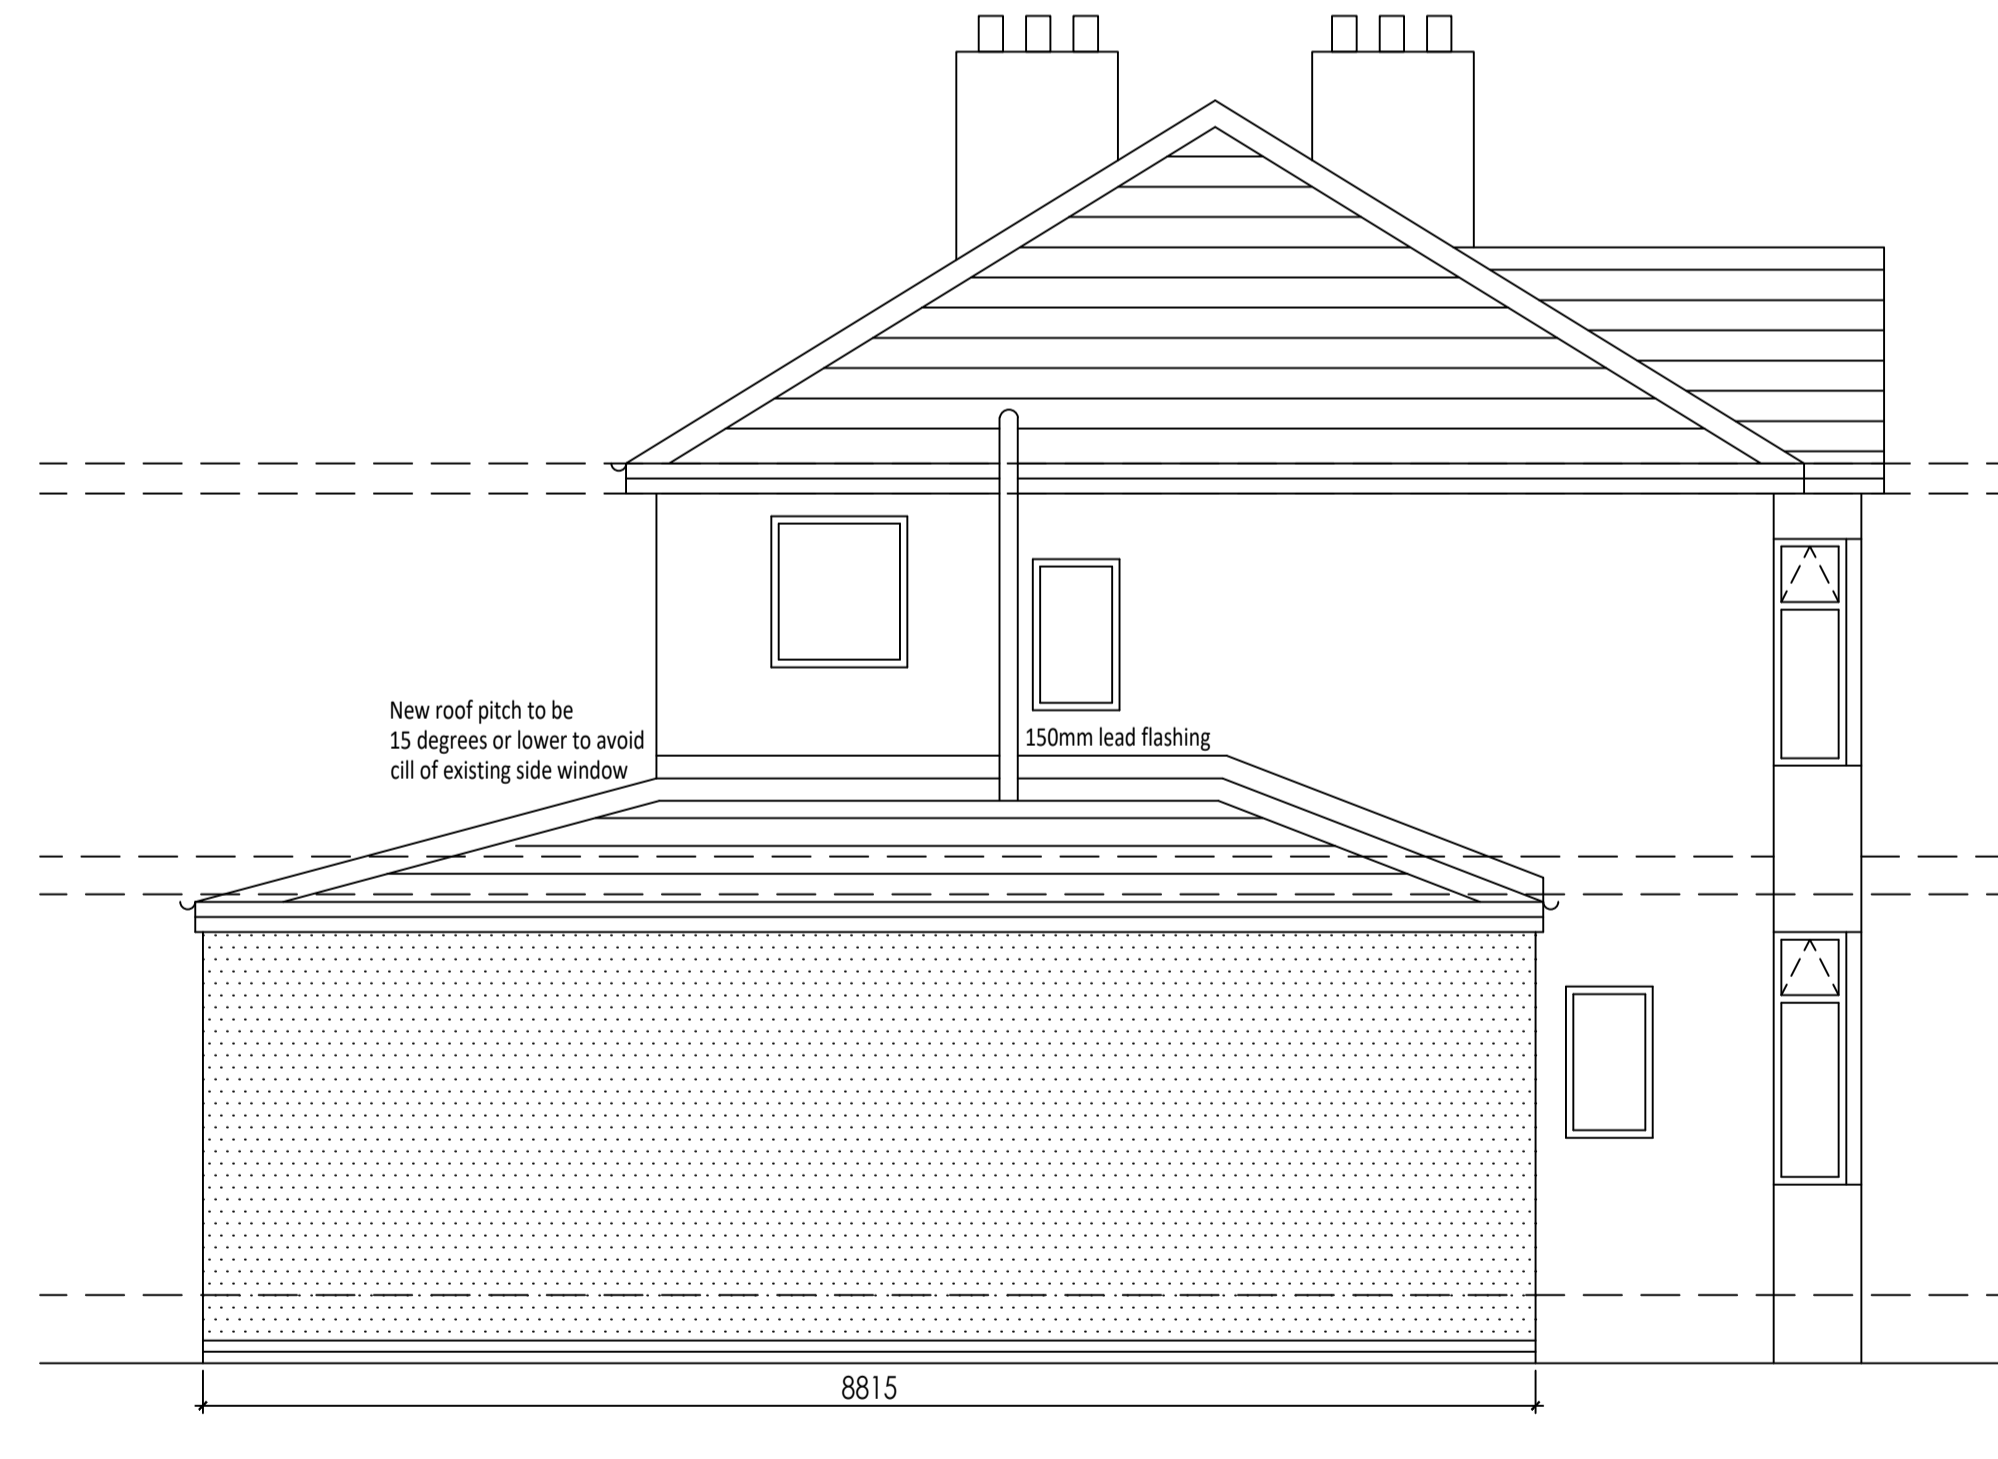

PROPOSED SIDE 1 ELEVATION

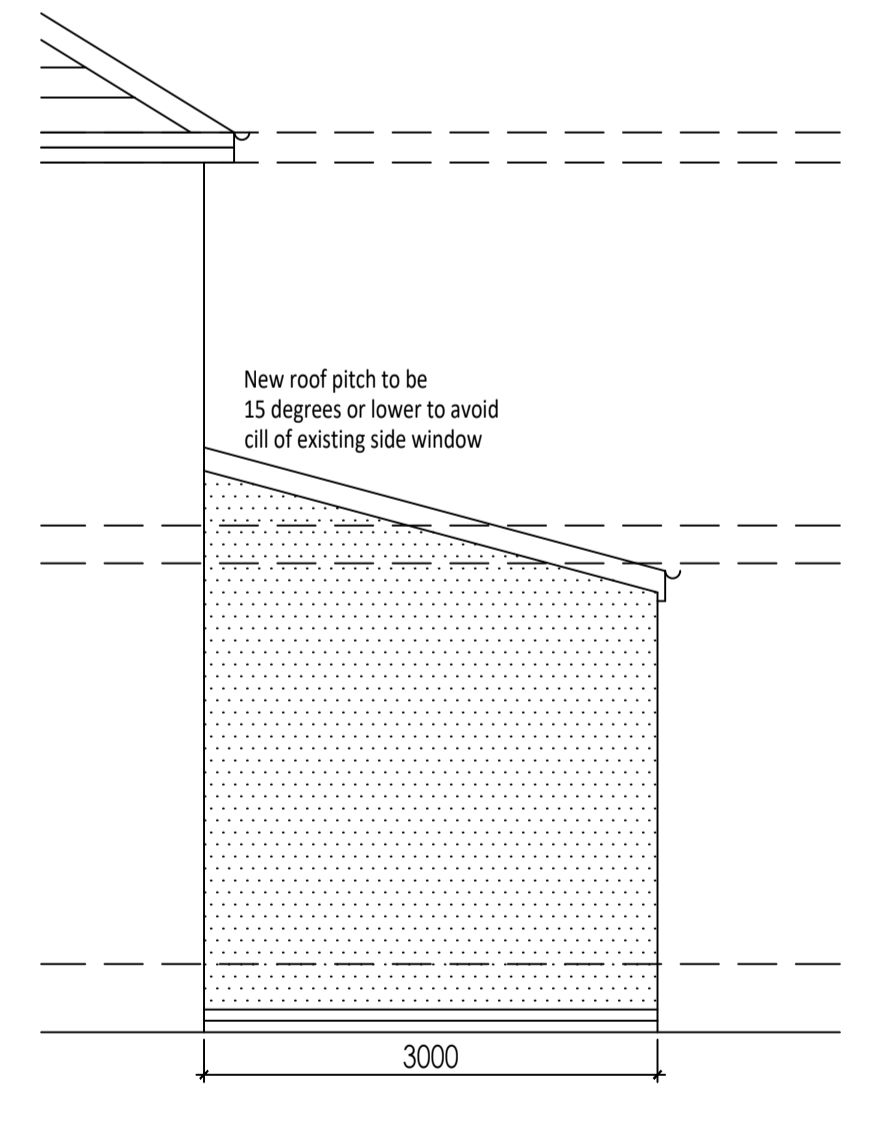

PROPOSED SIDE 2 ELEVATION