



EXISTING GROUND FLOOR PLAN

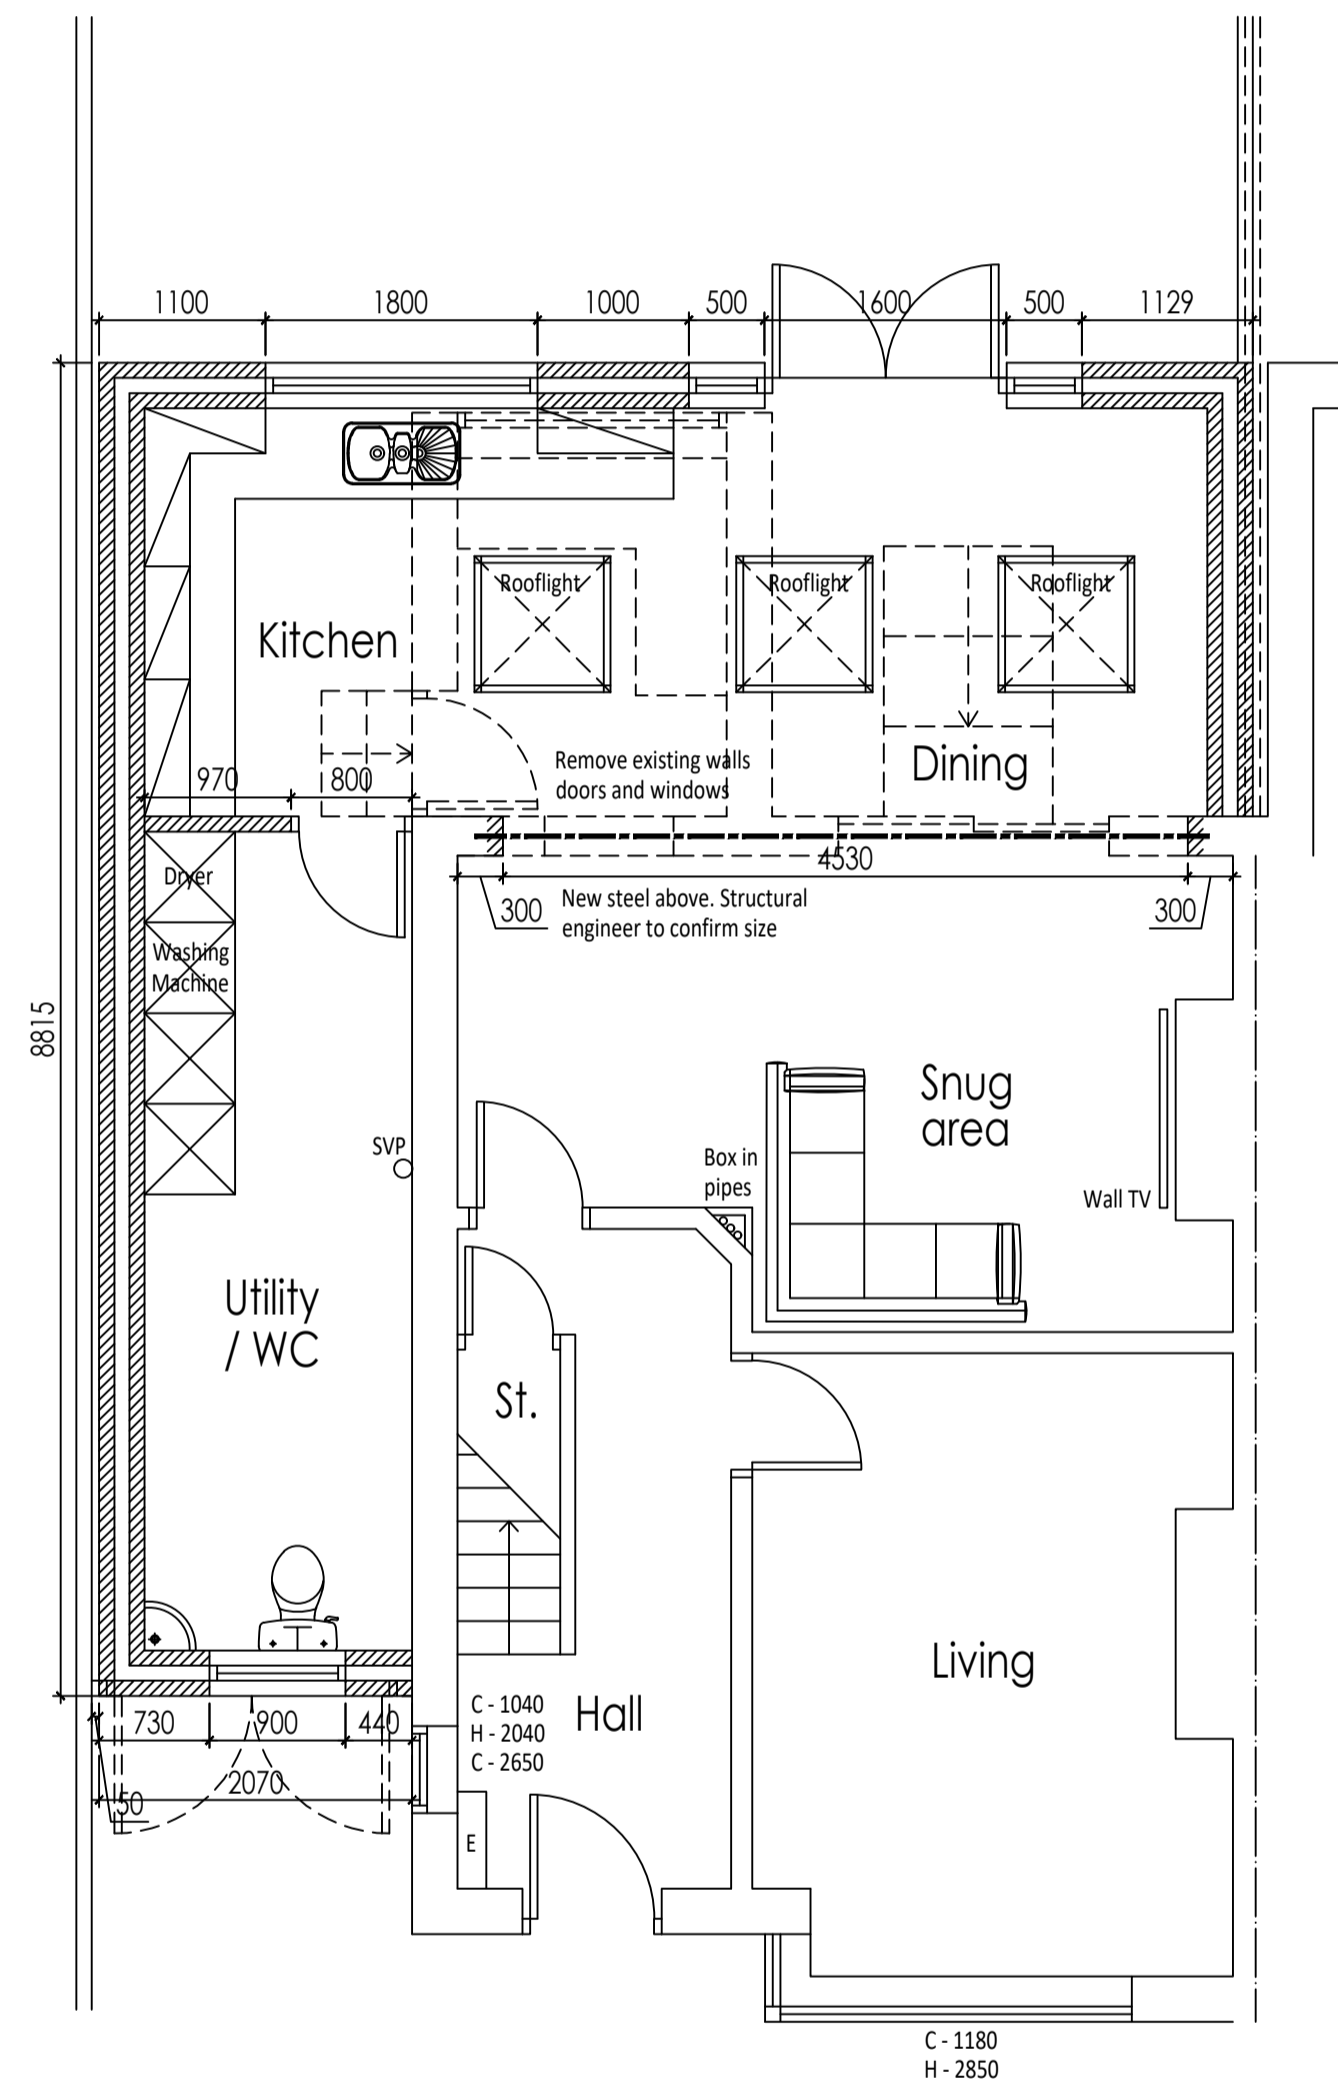

PROPOSED GROUND FLOOR PLAN

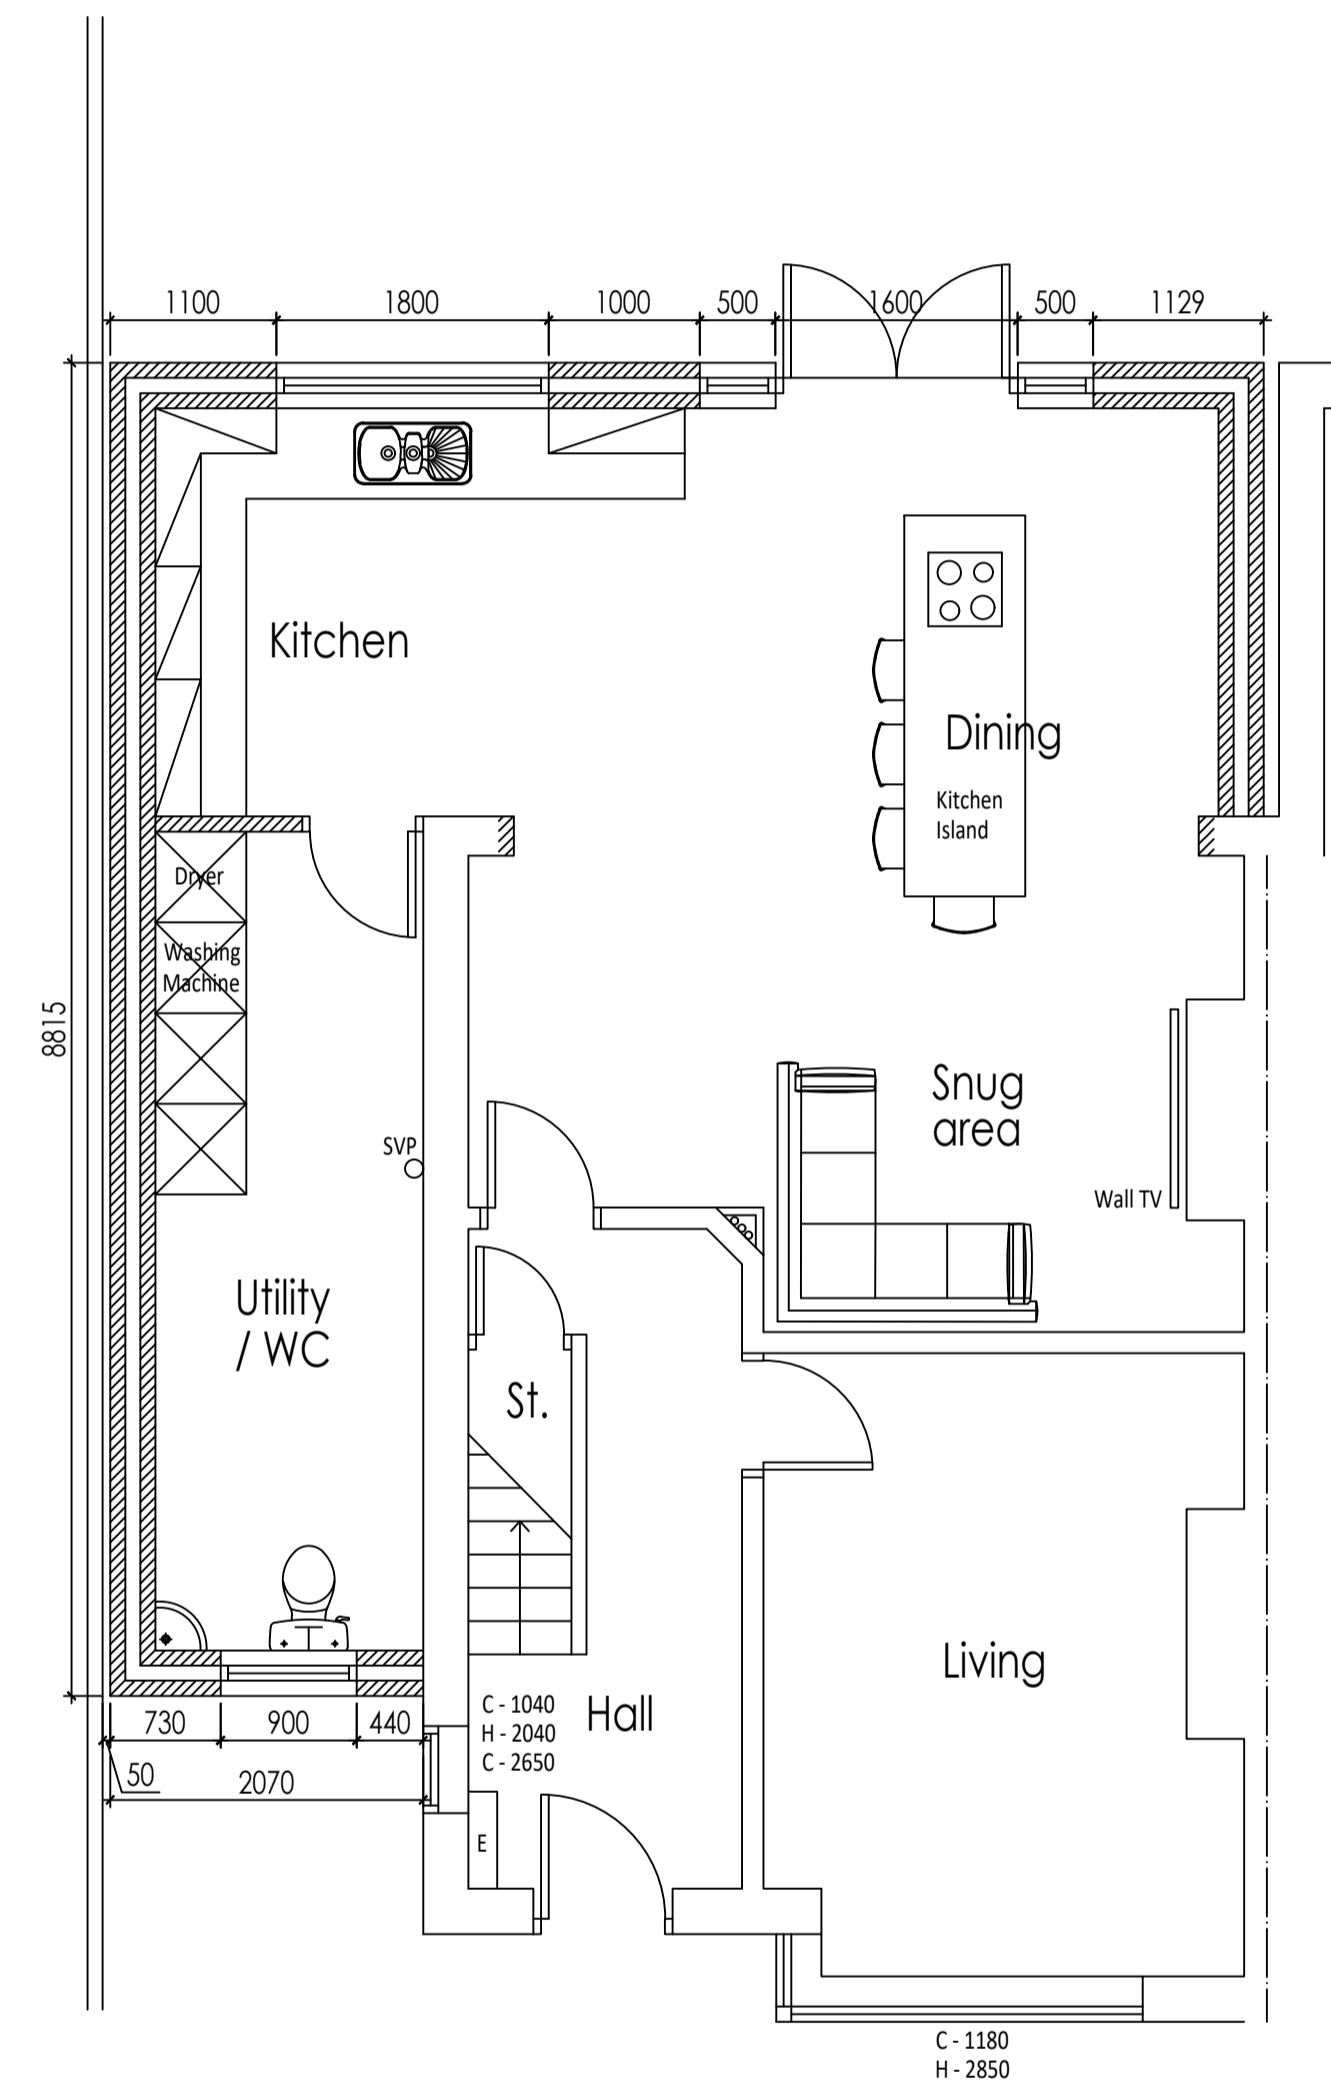

PROPOSED GROUND FLOOR PLAN
(not showing demolition)



EXAMPLE IMAGES