




Front (south) elevation 1:100

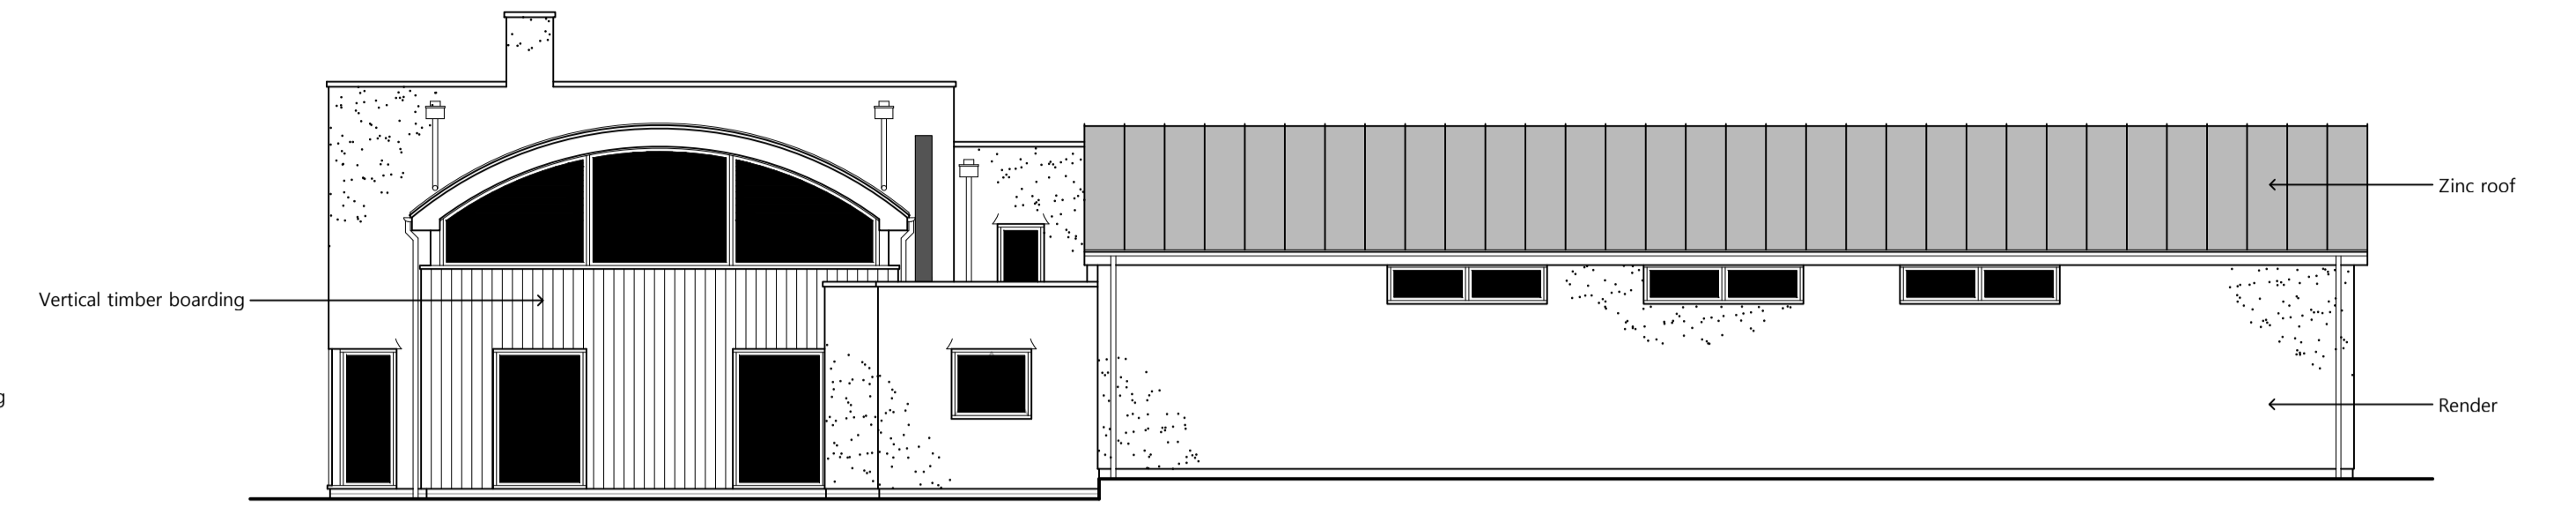


Side (west) elevation 1:100

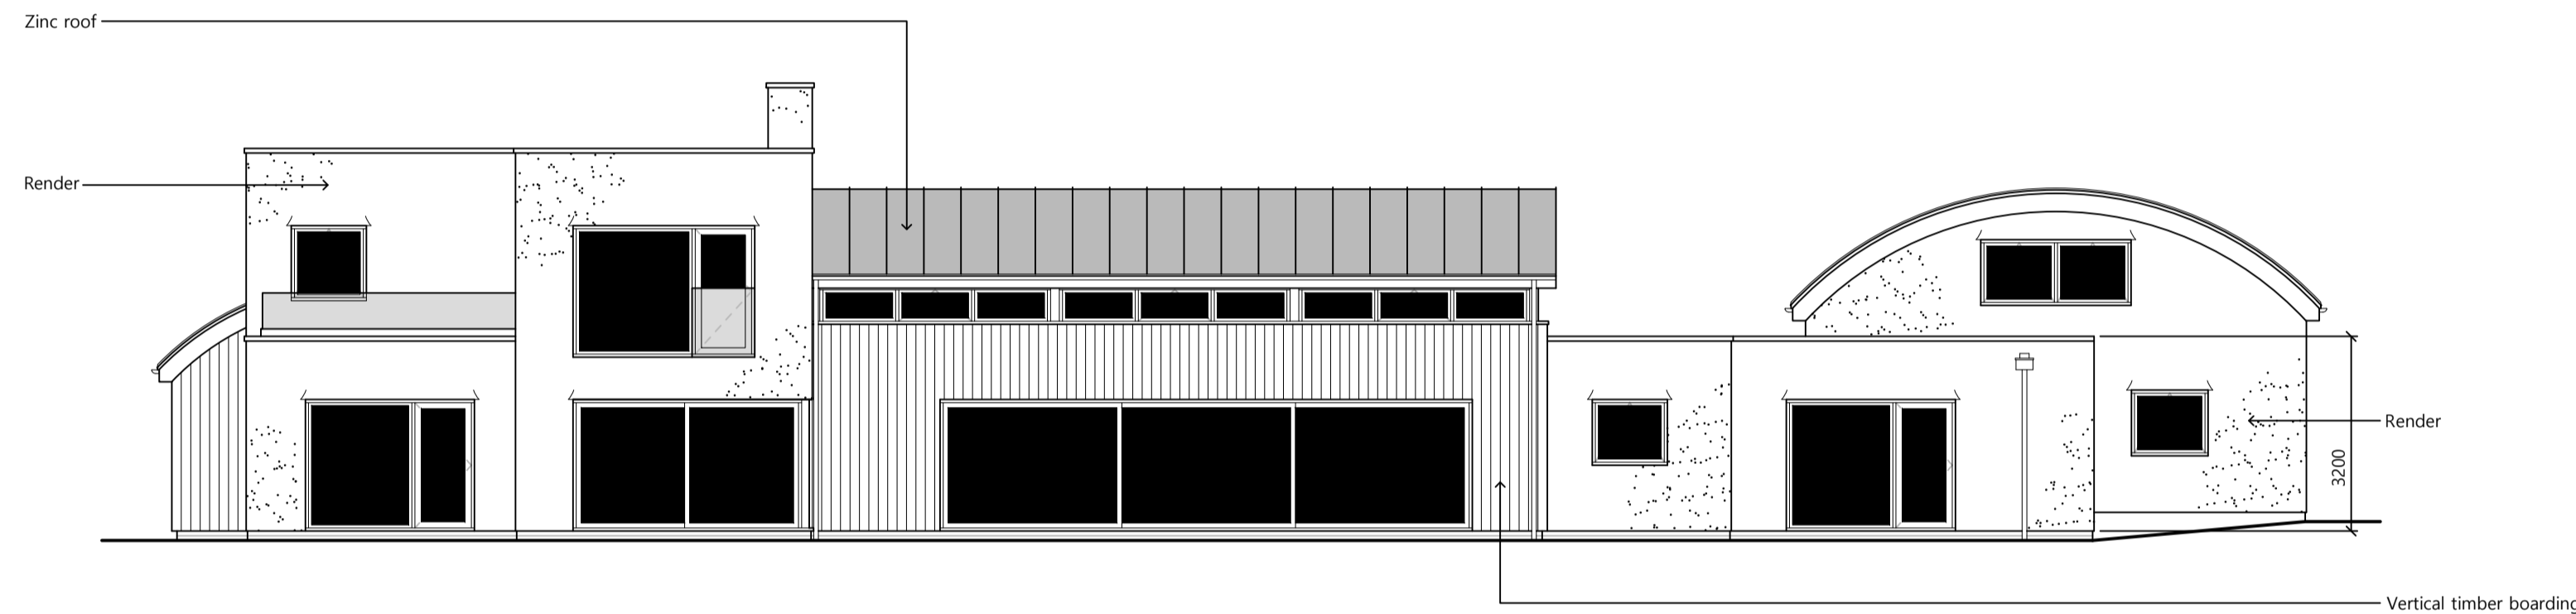

Rear (north) elevation 1:100

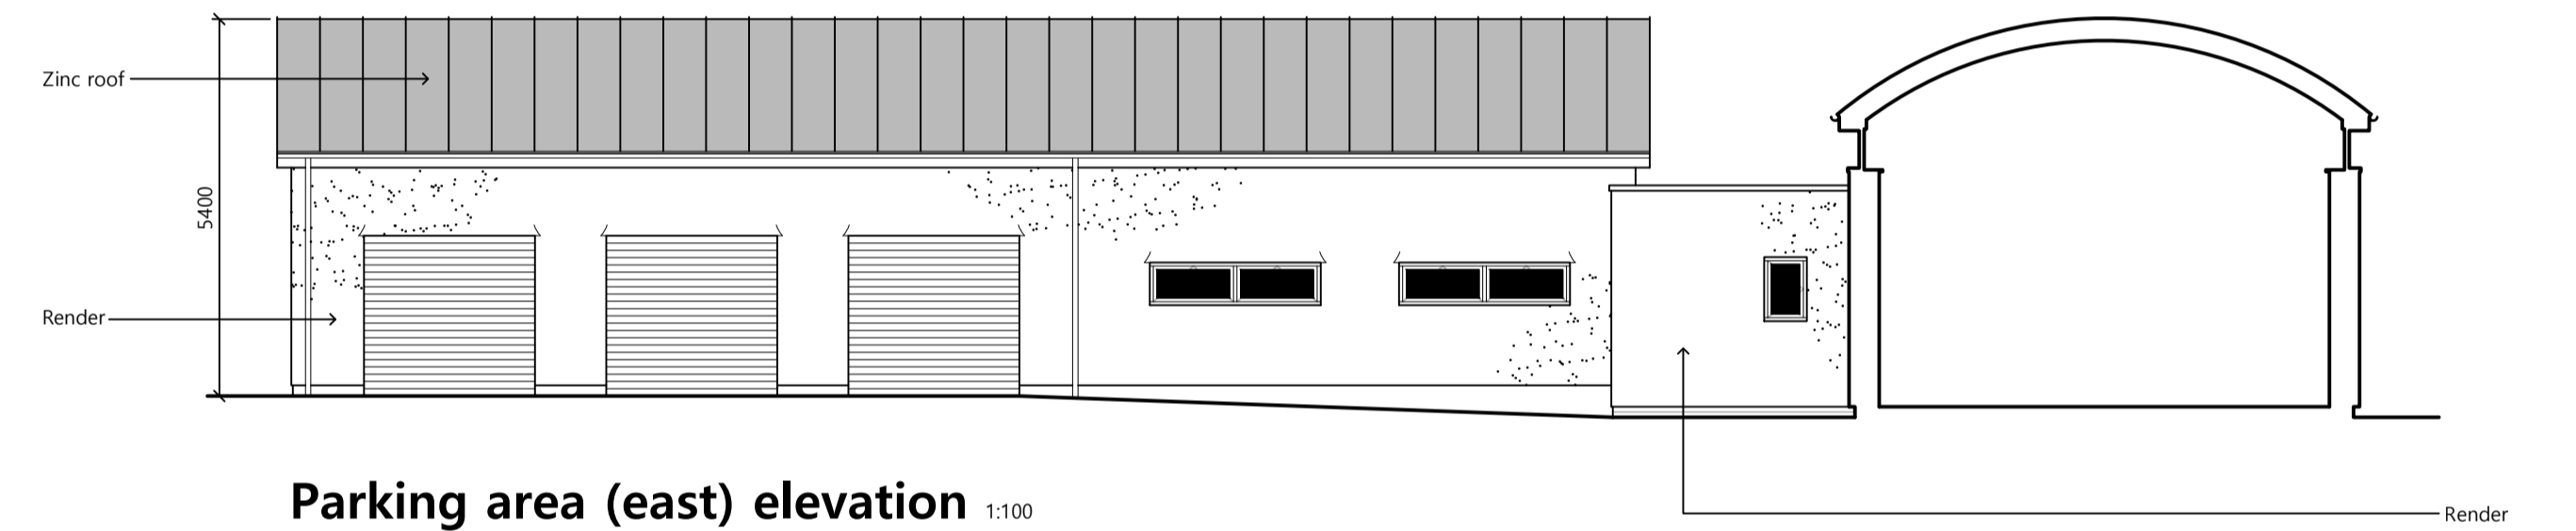

Parking area (east) elevation 1:100

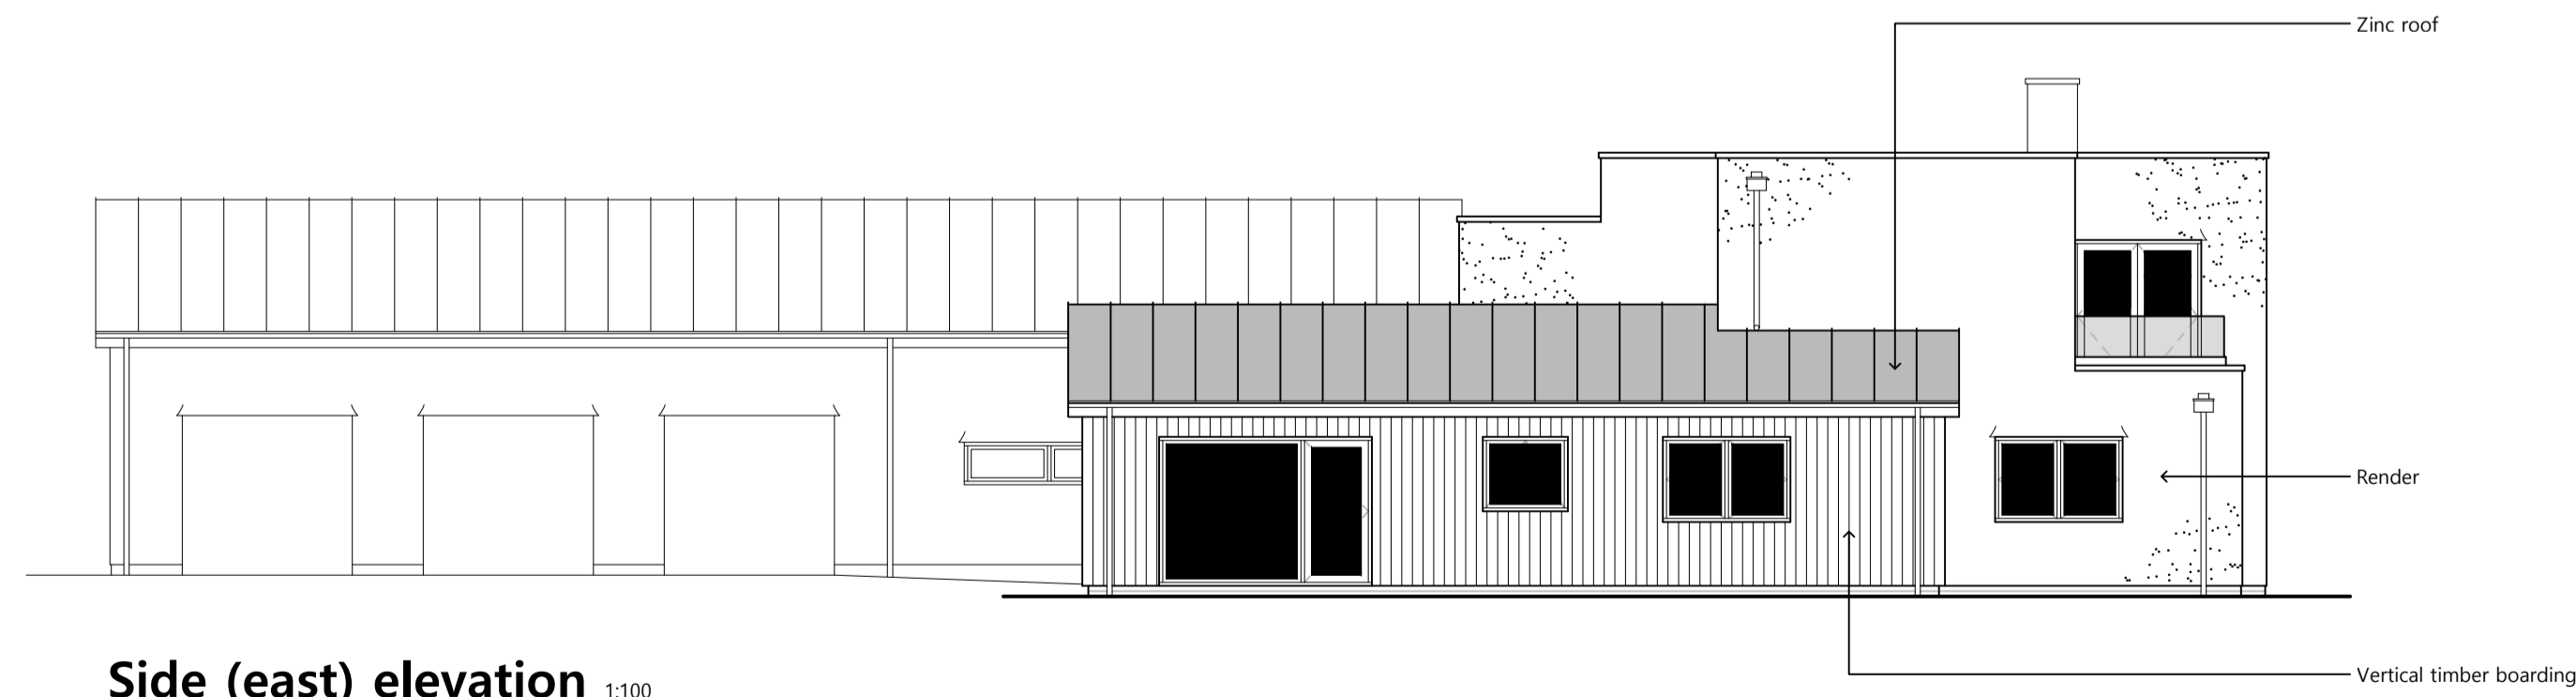

Side (east) elevation 1:100