




Scale 1:50

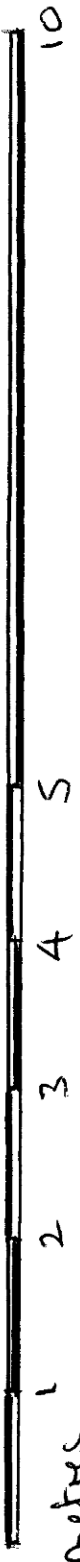

metres

Existing Elevation