



SECTION AA

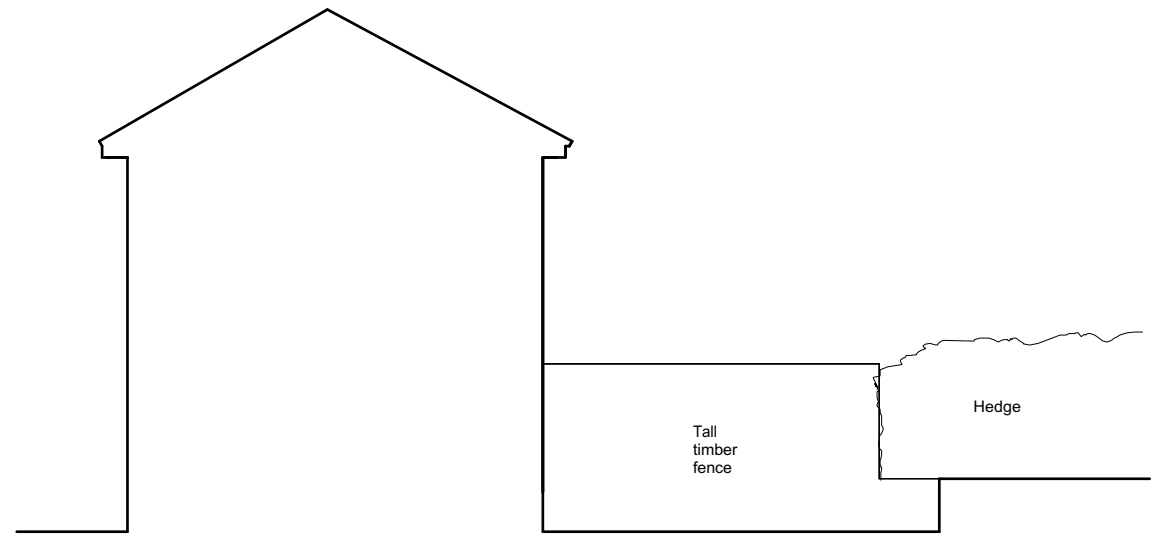

SECTION BB
SHOWING EAST BOUNDARY

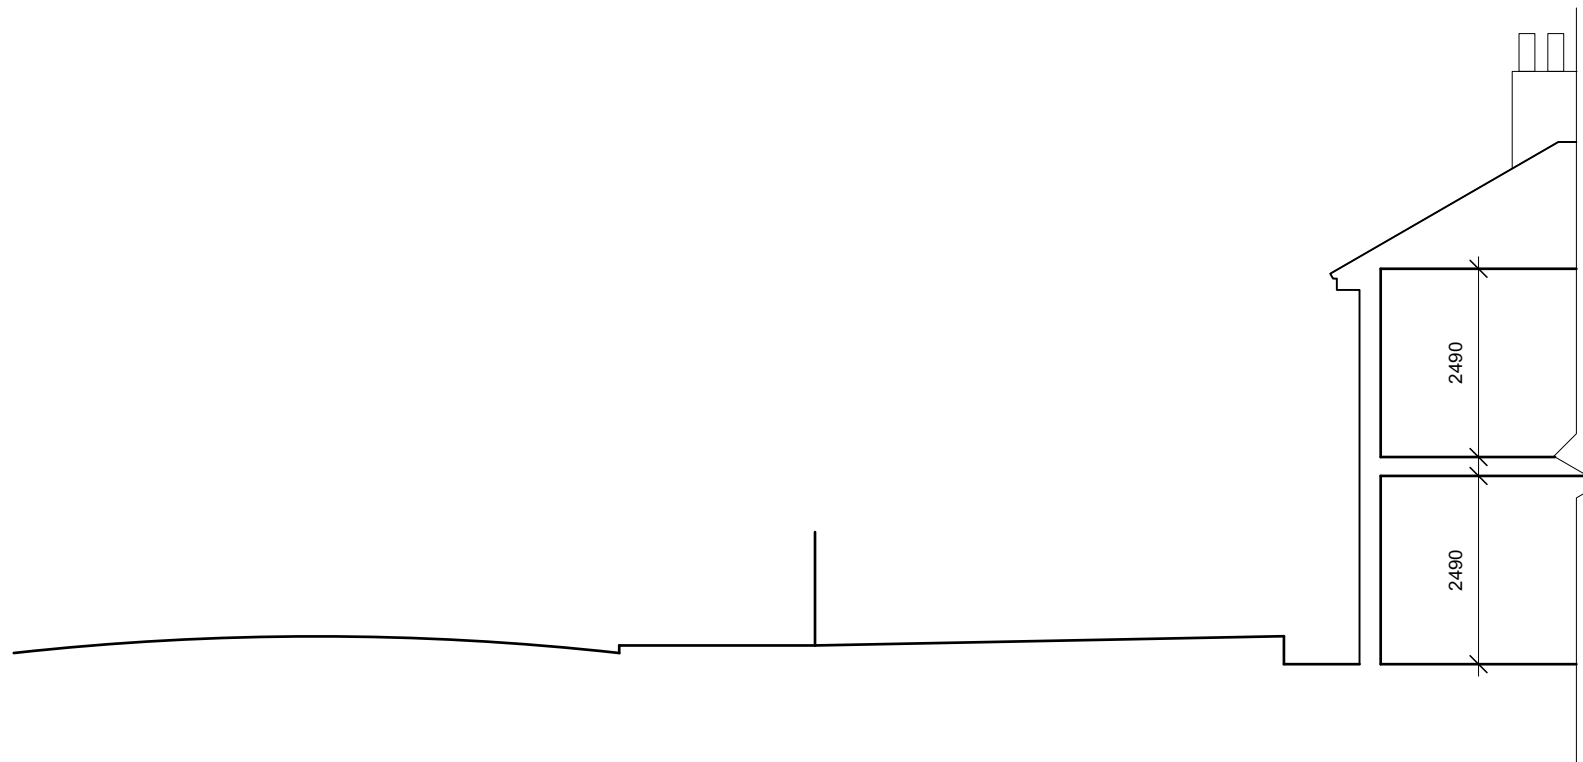

SECTION CC



1:100@A3

 <p>FRANCIS PHILIPS ARCHITECTS RIBA  studio@francisphilips.co.uk</p>	Client Mr. & Mrs. J. HOLDING	Rev.	Revision Note:	Date:	By:	Project 4 Hawkslade Road	Drawn by	Date 01/10/20	Drawing No.	Revision
	Structural Engineer					Drawing Title EXISTING SECTIONS AA, BB & CC	Scale 1:100 @ A3		111	
	Services Engineer					Job No.				
	Quantity Surveyor									