


Datum 5.00m
SECTION A - A

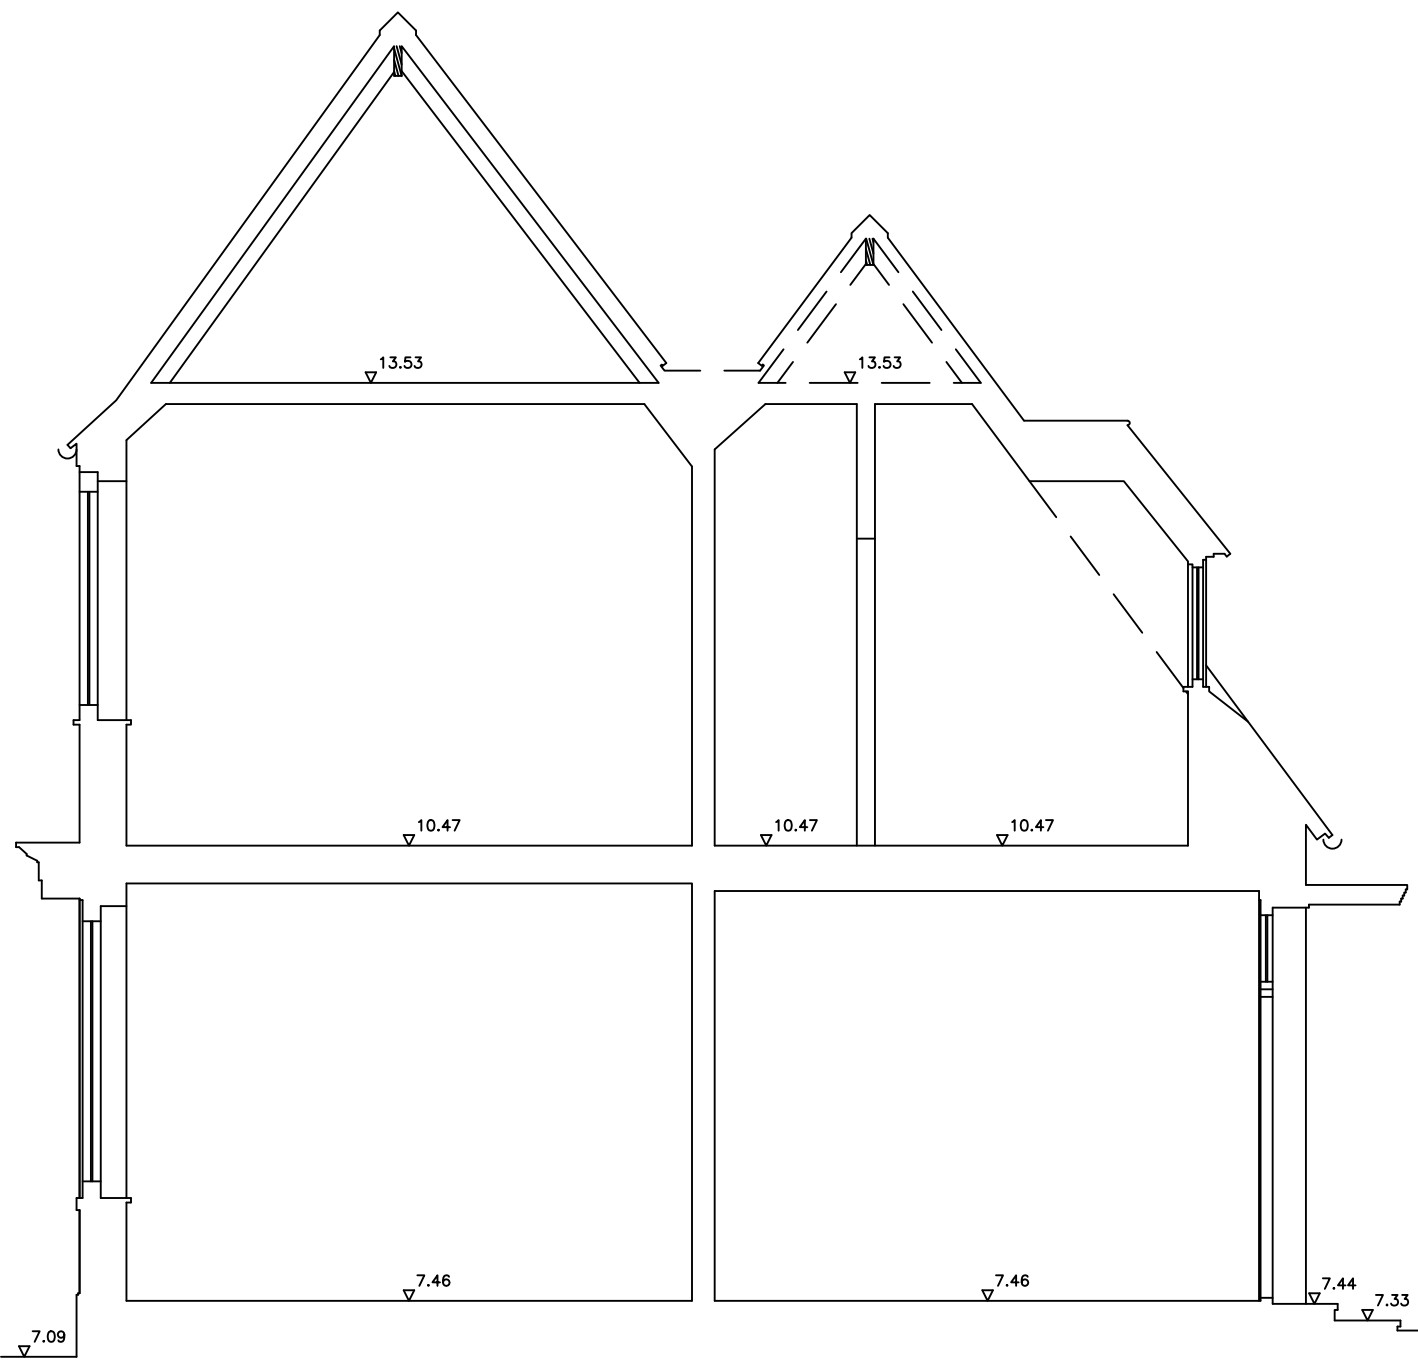

Datum 5.00m
SECTION B - B

NOTES			
GENERAL NOTES :-			
ALL LEVELS ARE IN METRES DERIVED FROM GPS TRANSFORMATION.			
THIS DRAWING HAS BEEN PRODUCED WITH A PLOT SCALE ACCURACY OF 1:50			
BUILDING SURVEY KEY :-			
⊙ 2.5	room height	hwt	hot water tank
↓	floor boards	ic	inspection cover
⌀	pipe diameter	mb	manhole cover
q/b	air brick	OSBM	orange survey bench mark
ab	alarm box	q/dies	quarry dles
ah	arch head height	rad	radiator
bd	back drop	rl	roof light
bk	brick	rwp	rain water pipe
conc	concrete	stc	soil filled chamber
cr	cable riser	sh	floor to sill height
db	door height	sp	arch springing point height
dp	depth	sp	soil pipe
g/mtr	electricity metre	susc	suspended ceiling
elec	electricity	svp	soil vent pipe
f/b	fire block	Lrall	heated towel rail
fl	floor to head height	TBM	temporary bench mark
fs	floor level	tl	threshold level
fs	floor to sill height	top	top of cap
g/mtr	gas metre	top	top of pipe
gr	gas riser	tot	top of tank
hd	hand dryer	u/s	underside height
hr	heater	U/L	unable to lift
		vp	vent pipe
		wf	water fountain
		wfc	water filled chamber
		wp	waste pipe
SERVICES KEY :-			
— ⊗ —	strip light	⌌	alarm keypad
⊗	light	⌌	intercom
⊗	wall light	ACP	alarm control panel
⊗	emergency light	SPK	speaker
●	spot light	PRG	projector
○	pull cord	CCTV	closed circuit tv
V	vent/extractor	P	sensor
SW	switch	⌌	network point
LS	light switch	NC	coaxial aerial
FS	fused switch	TV	smoke detector
IS	isolator switch	S	heat detector
BS	cooker switch	⌌	fire alarm siren
C	fuse	FA	fire breakglass
F	blank socket	BG	fire sprinkler
B	single socket	⌌	fire blanket
⌌	double socket	⌌	water fire extinguisher
⌌	ceiling socket/fuse/switch	⌌	co2 fire extinguisher
⌌	thermostat	⌌	powder fire extinguisher
⌌	card access point (swipe card)	⌌	fire extinguisher
⌌	emergency door release	FAP	fire alarm control panel



MIDLAND SURVEY LTD

HEAD OFFICE
Cromwell House, Westfield Road, Southam, Warwickshire, CV47 0JH.
Tel: 01926 810811 Fax: 01926 810812
E-Mail: mail@midlandsurvey.co.uk
www.midlandsurvey.co.uk

Client MR & MRS O'SULLIVAN

Project APULDRAM HOUSE, DELL QUAY ROAD, CHICHESTER, WEST SUSSEX, PO20 7EE

Title SECTIONS

Date	OCTOBER 2020	Revisions
Scale	1:50BA1	
Dwg No	H1416 - 5	
Surveyor	S.A.M	
Checked	L.G.G	

TOPOGRAPHICAL (LAND) SURVEYORS / UTILITY SURVEYORS
BUILDING MEASUREMENT SURVEYORS / 3D LASER SCANNING



© Copyright Midland Survey Ltd - Reproduction of this information is prohibited without written authorisation from Midland Survey Ltd.