


THIS DRAWING IS FOR :
**PLANNING
PURPOSES ONLY**
Not to Be Used for Construction

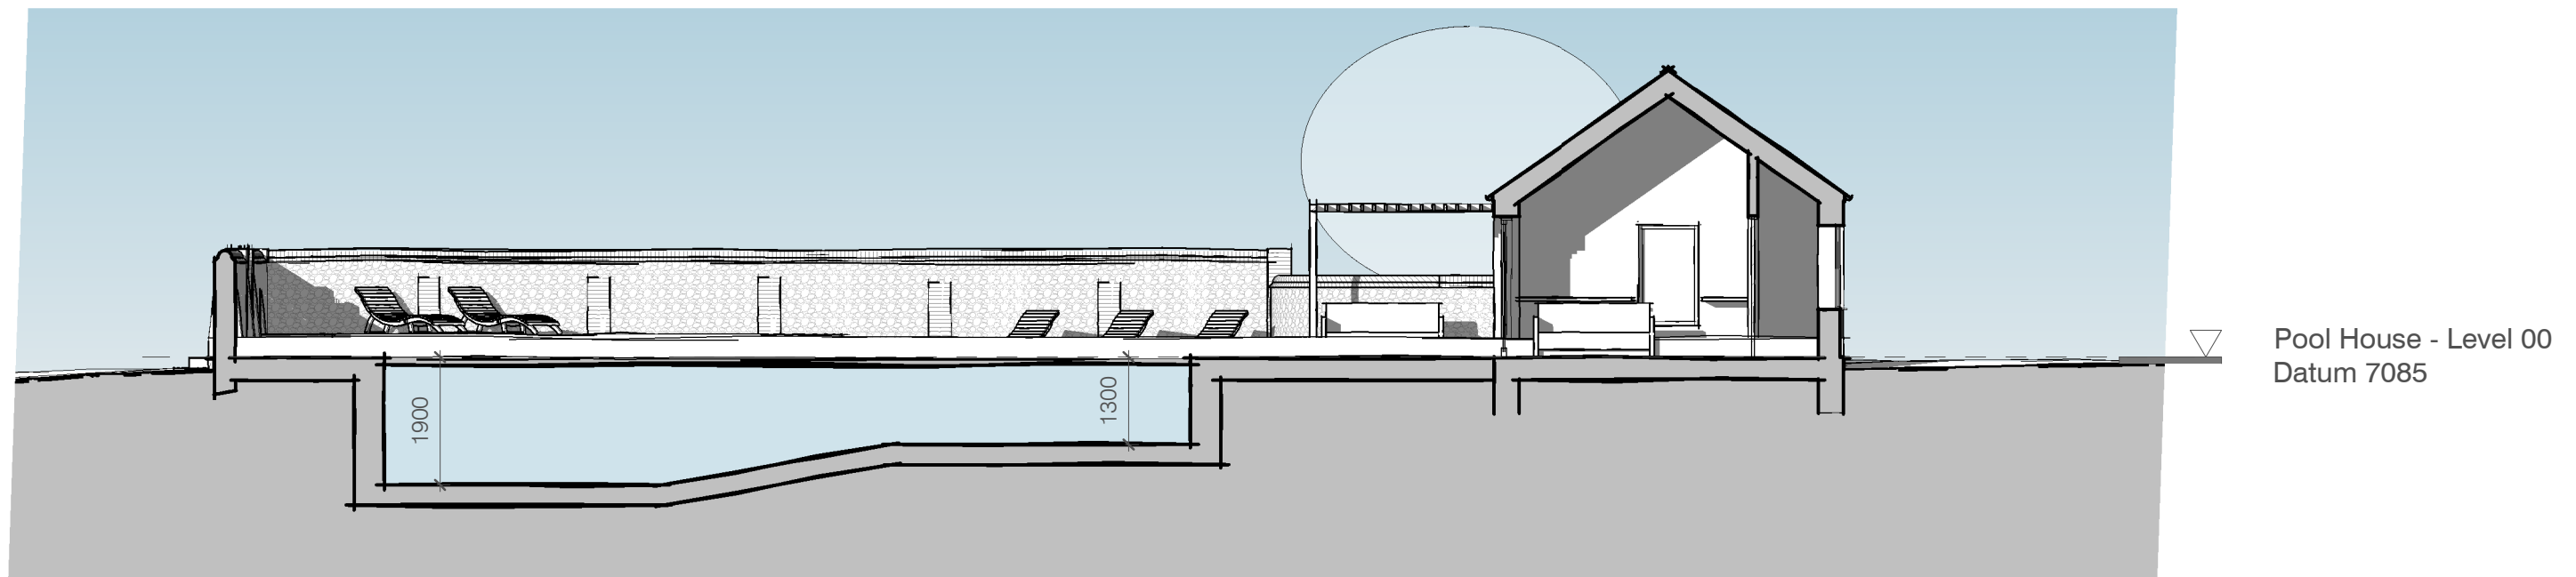

1. Pool House - Section B-B

scale 1 : 100

**THIS IS A
COLOURED DRAWING**
If this box does not appear Red, the drawing
may not be represented properly

This drawing is copyright of Randell Design Ltd ©

1:100 0m 2 4 6

CLIENT **Euan & Harriet O'Sullivan**
PROJECT **Apuldram House**
DRAWING TITLE **Pool House Section**

DATE **April 2021**
DWG NO. **215 / 3.309**
SCALE **1 : 100 @ A3**
REVISION **01** DATE **22.04.21**
Planning Issue

NOTES
This drawing is copyright and shall not be reproduced nor used for any other purpose without the written permission of the architects. This drawing must be read in conjunction with all other related drawings and documentation. Permission is granted to scale from this drawing for the purposes of Local Authority Planning Approval only. Please verify that the information is correctly printed to scale by checking the control bar.

randell design group
architecture | interior design | project management

RIBA 
Chartered Practice
halls orchard barn
apuldram PO20 7FD
+44 (0) 1243 697 170
mail@randelldesigngroup.com
www.randelldesigngroup.com