



*Disclaimer:*  
 Do not scale from this drawing.  
 All particulars and dimensions must be checked on site prior to commencement and not scaled from the drawings.  
 This document is copyright and may not be reproduced without permission of the owner.


*Legend:*  
 A - Red Brick  
 B - Clay Plain Tiles  
 C - Clay Pantiles  
 D - Cast Iron  
 E - Glass Roof

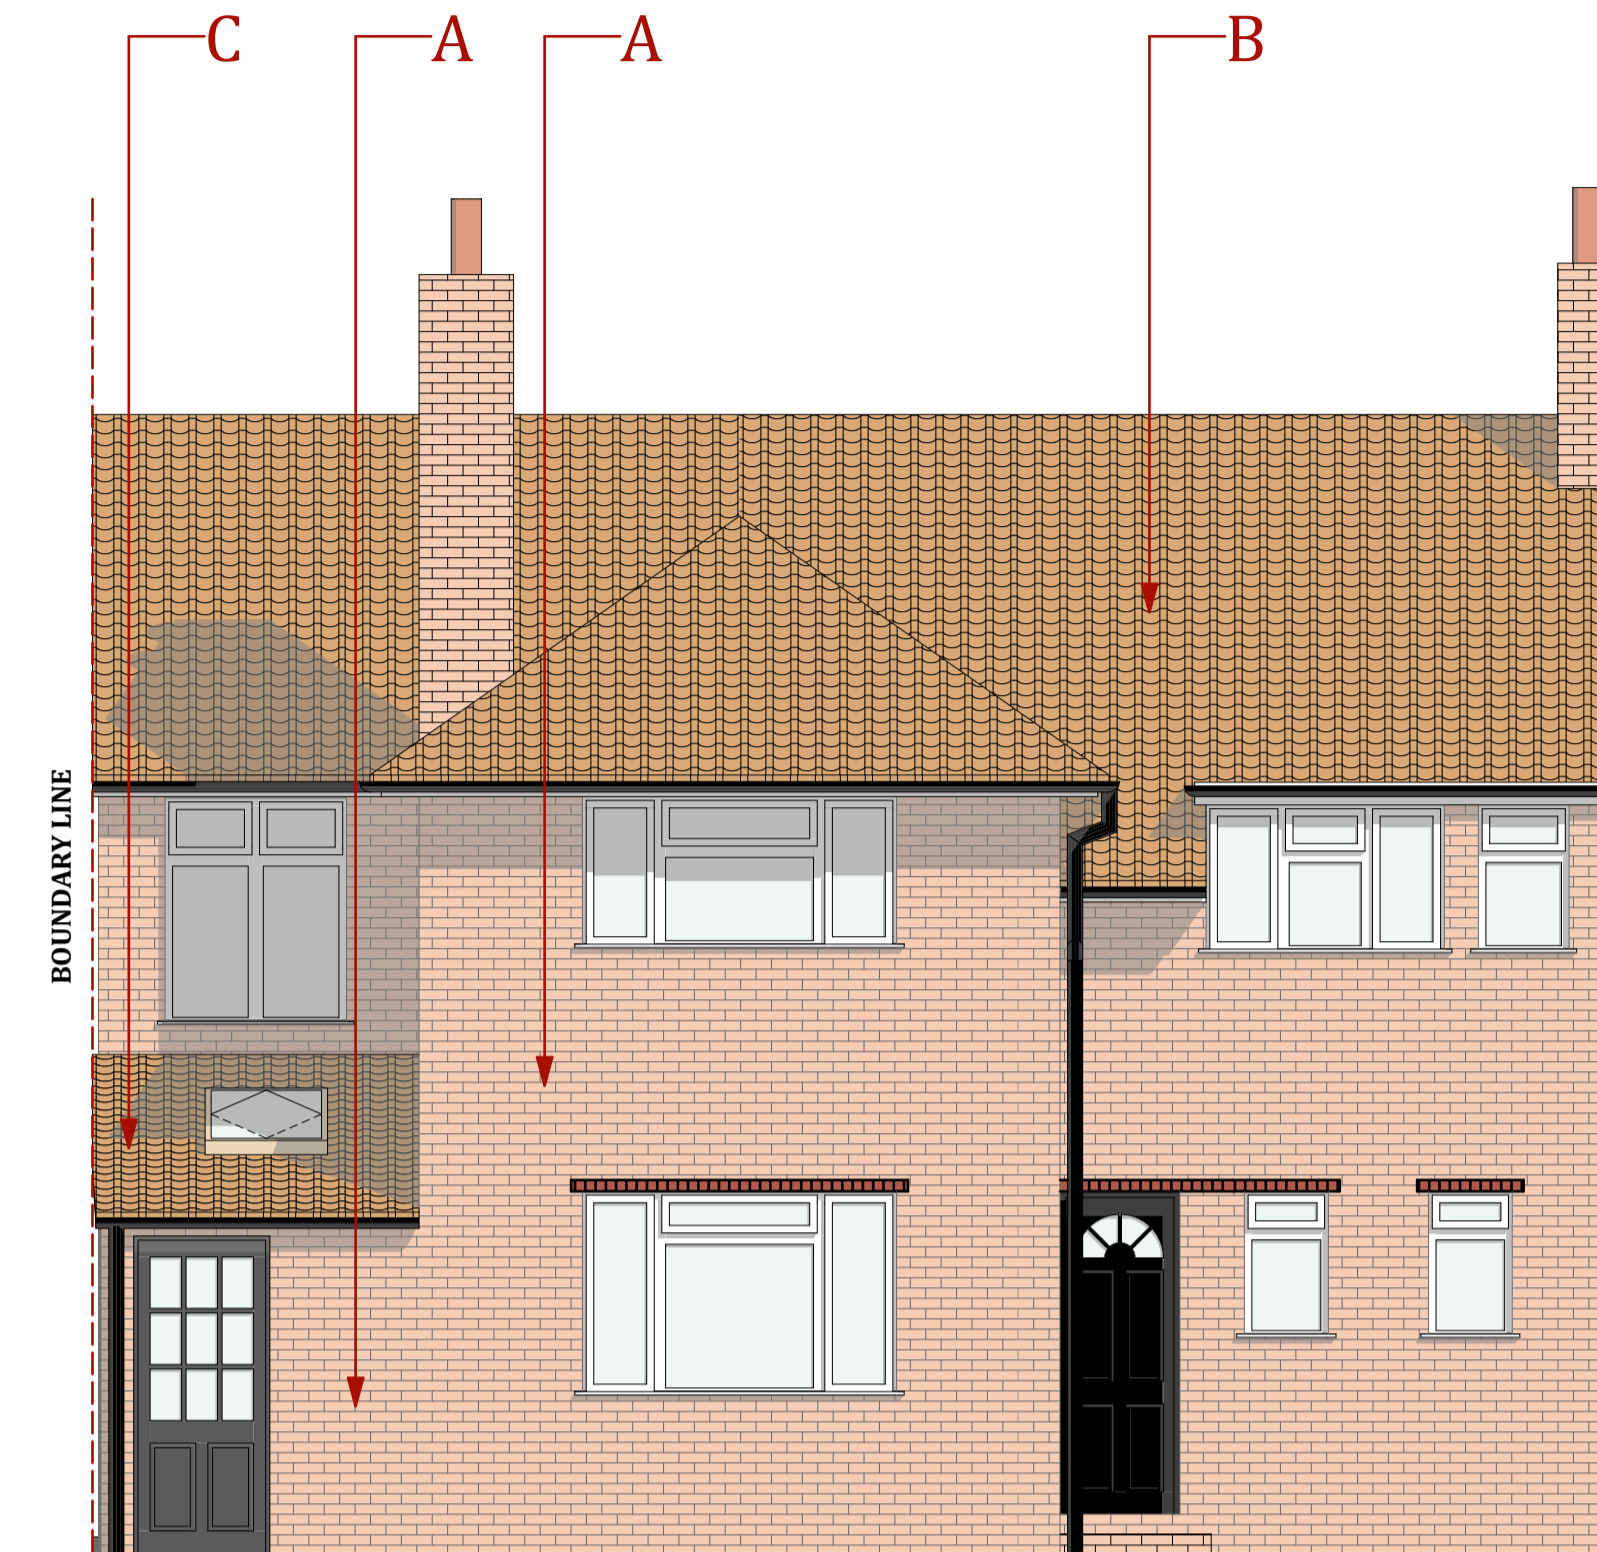


North Elevation

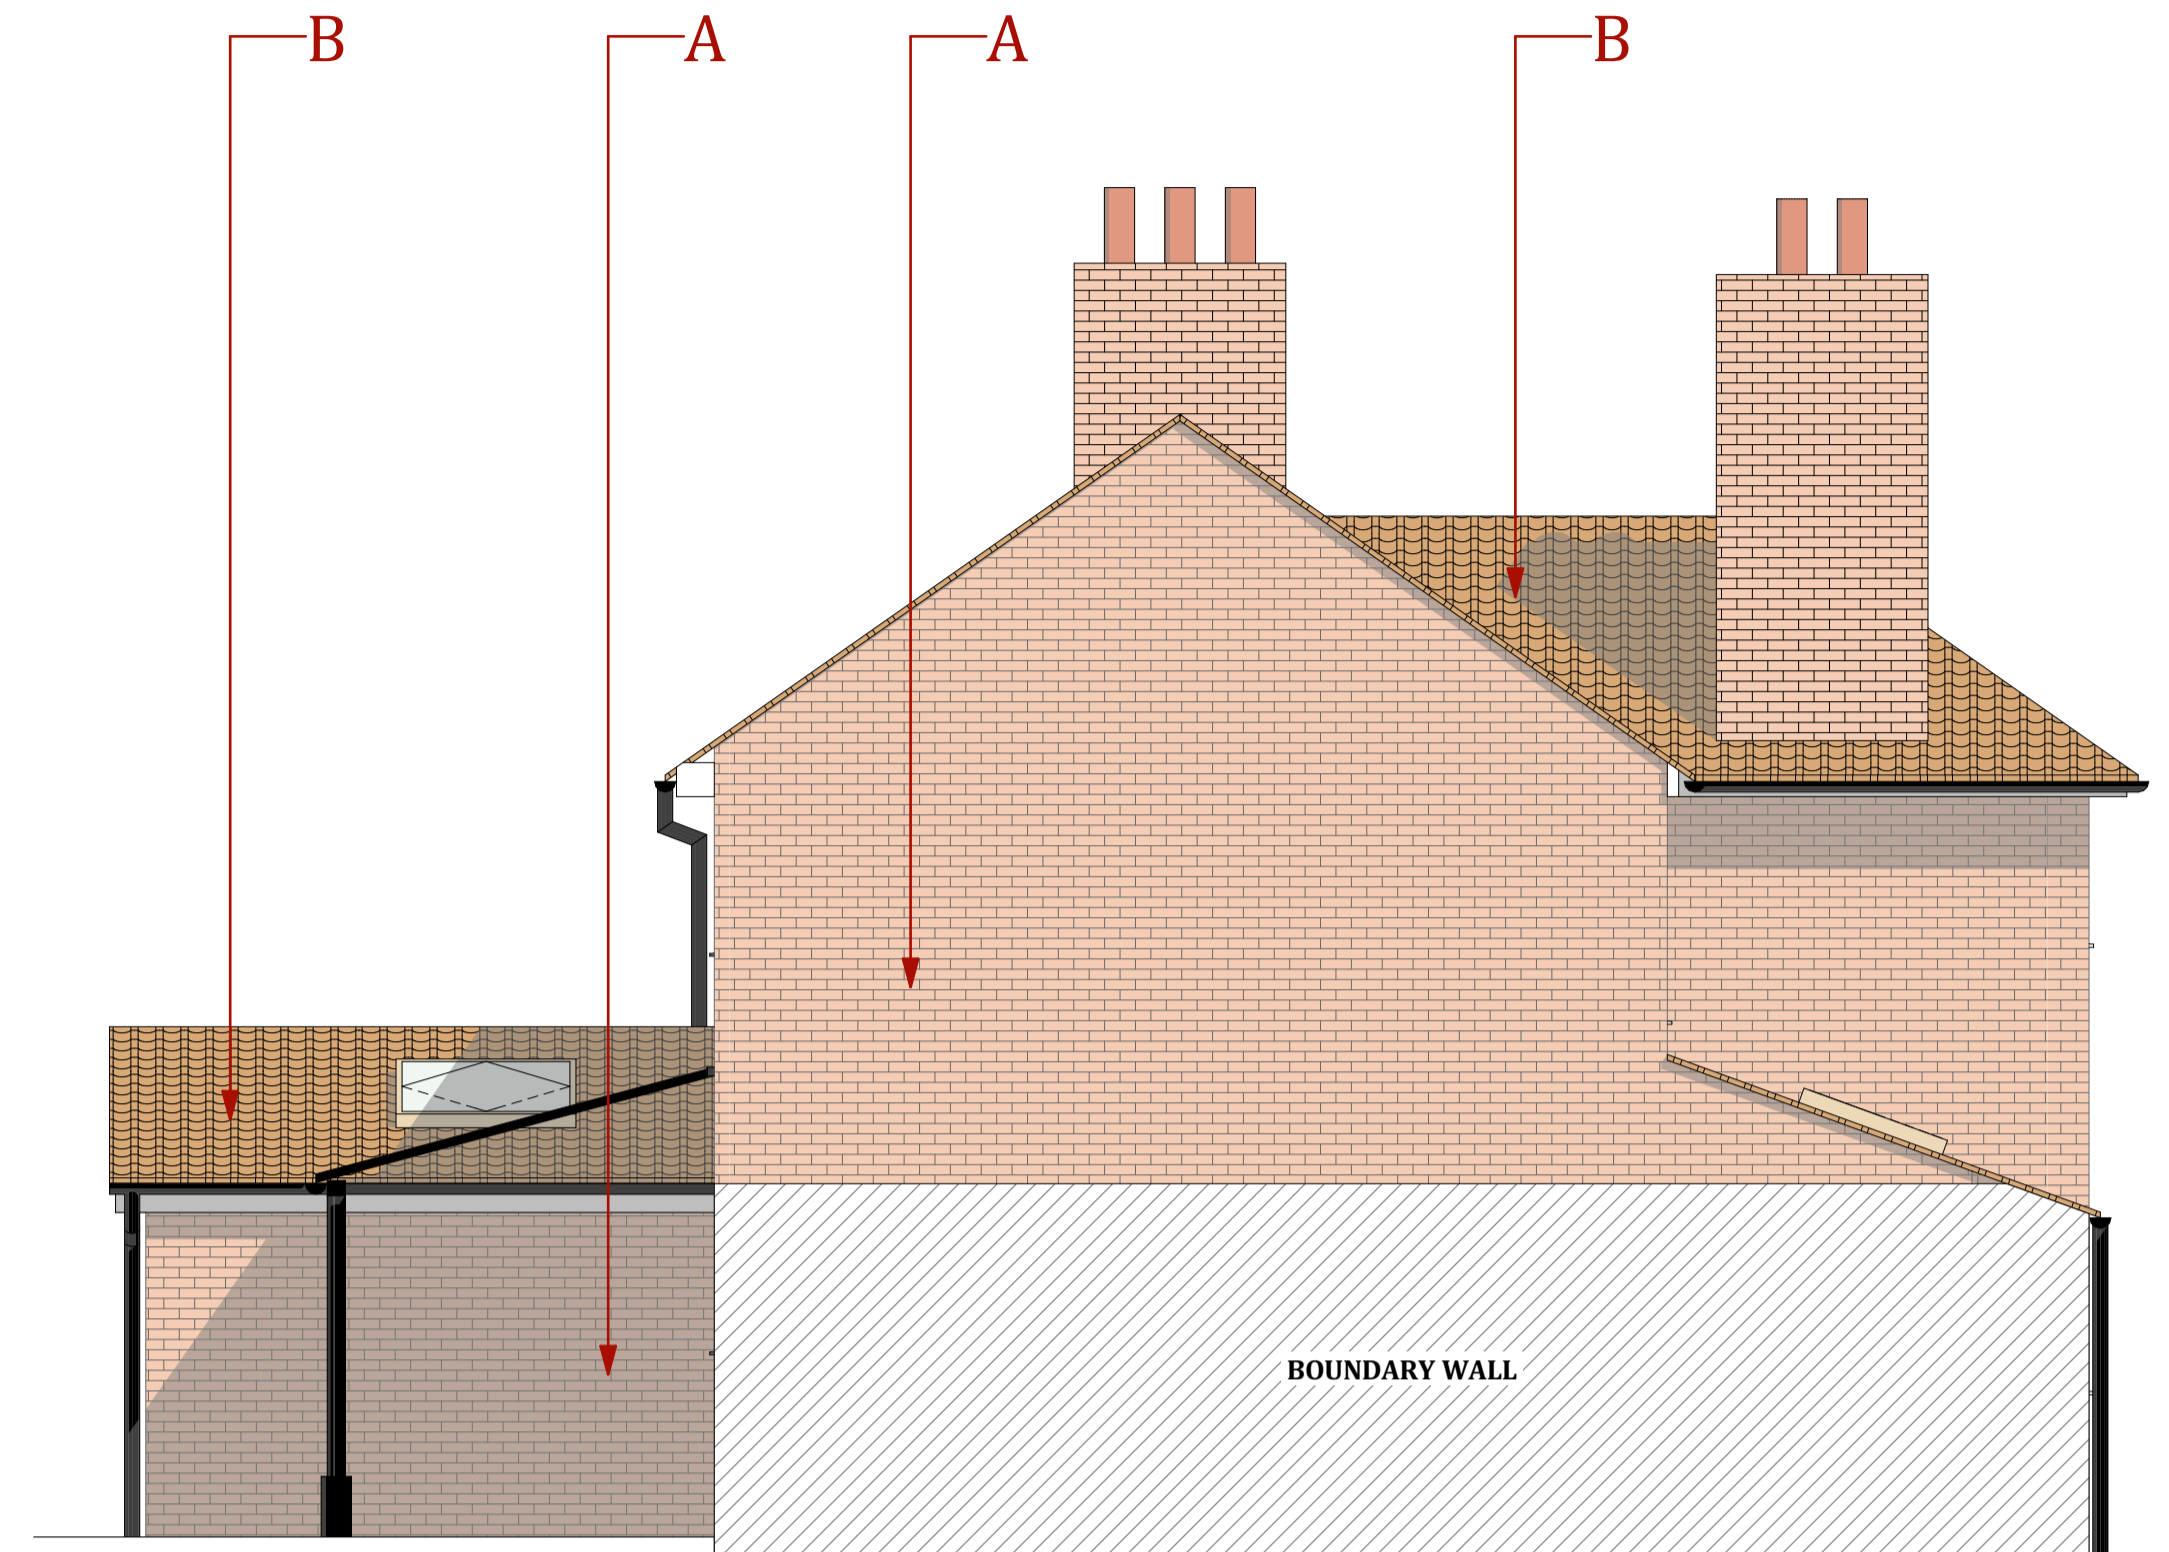

East Elevation

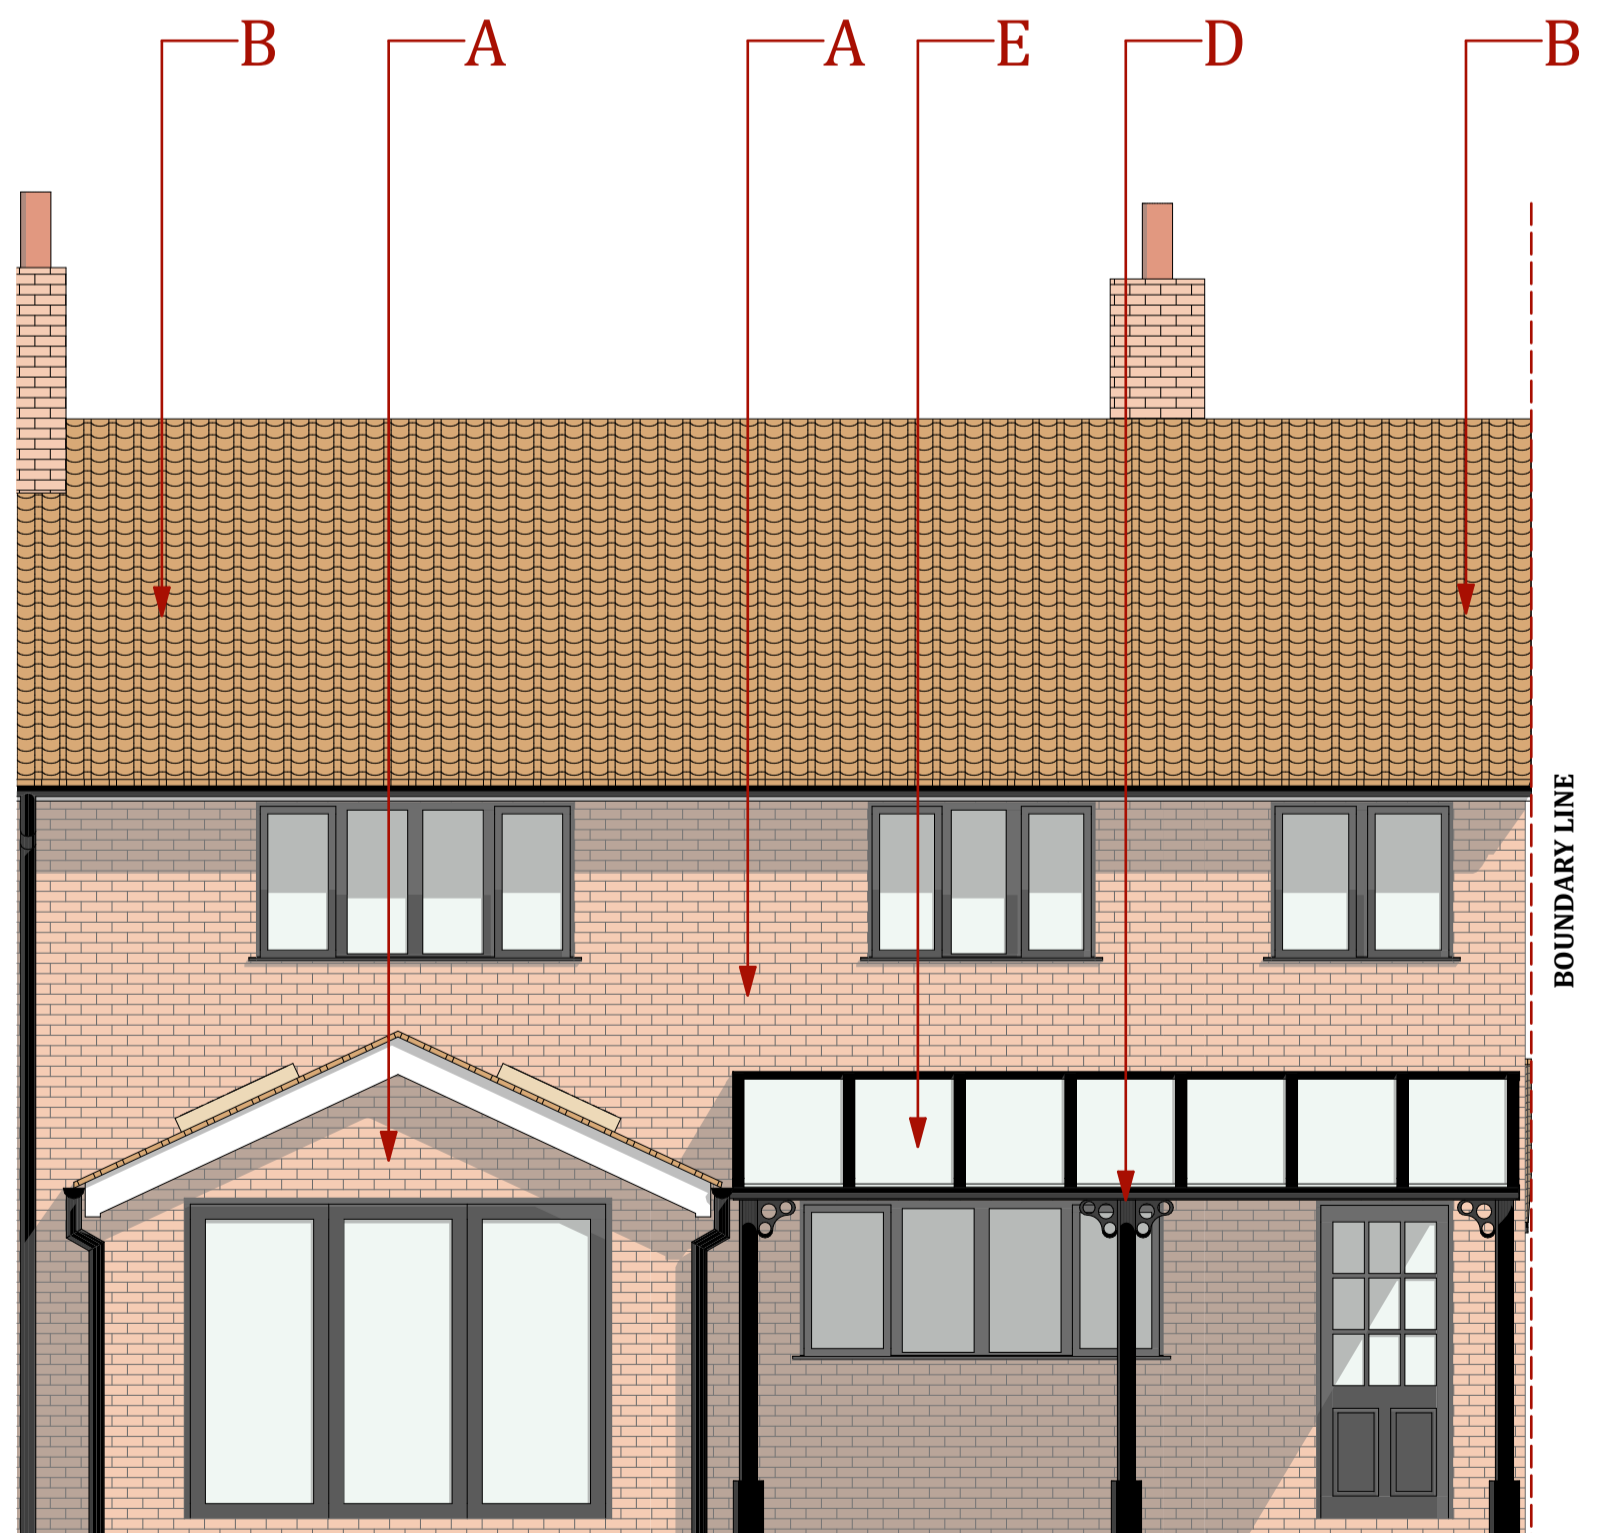

South Elevation

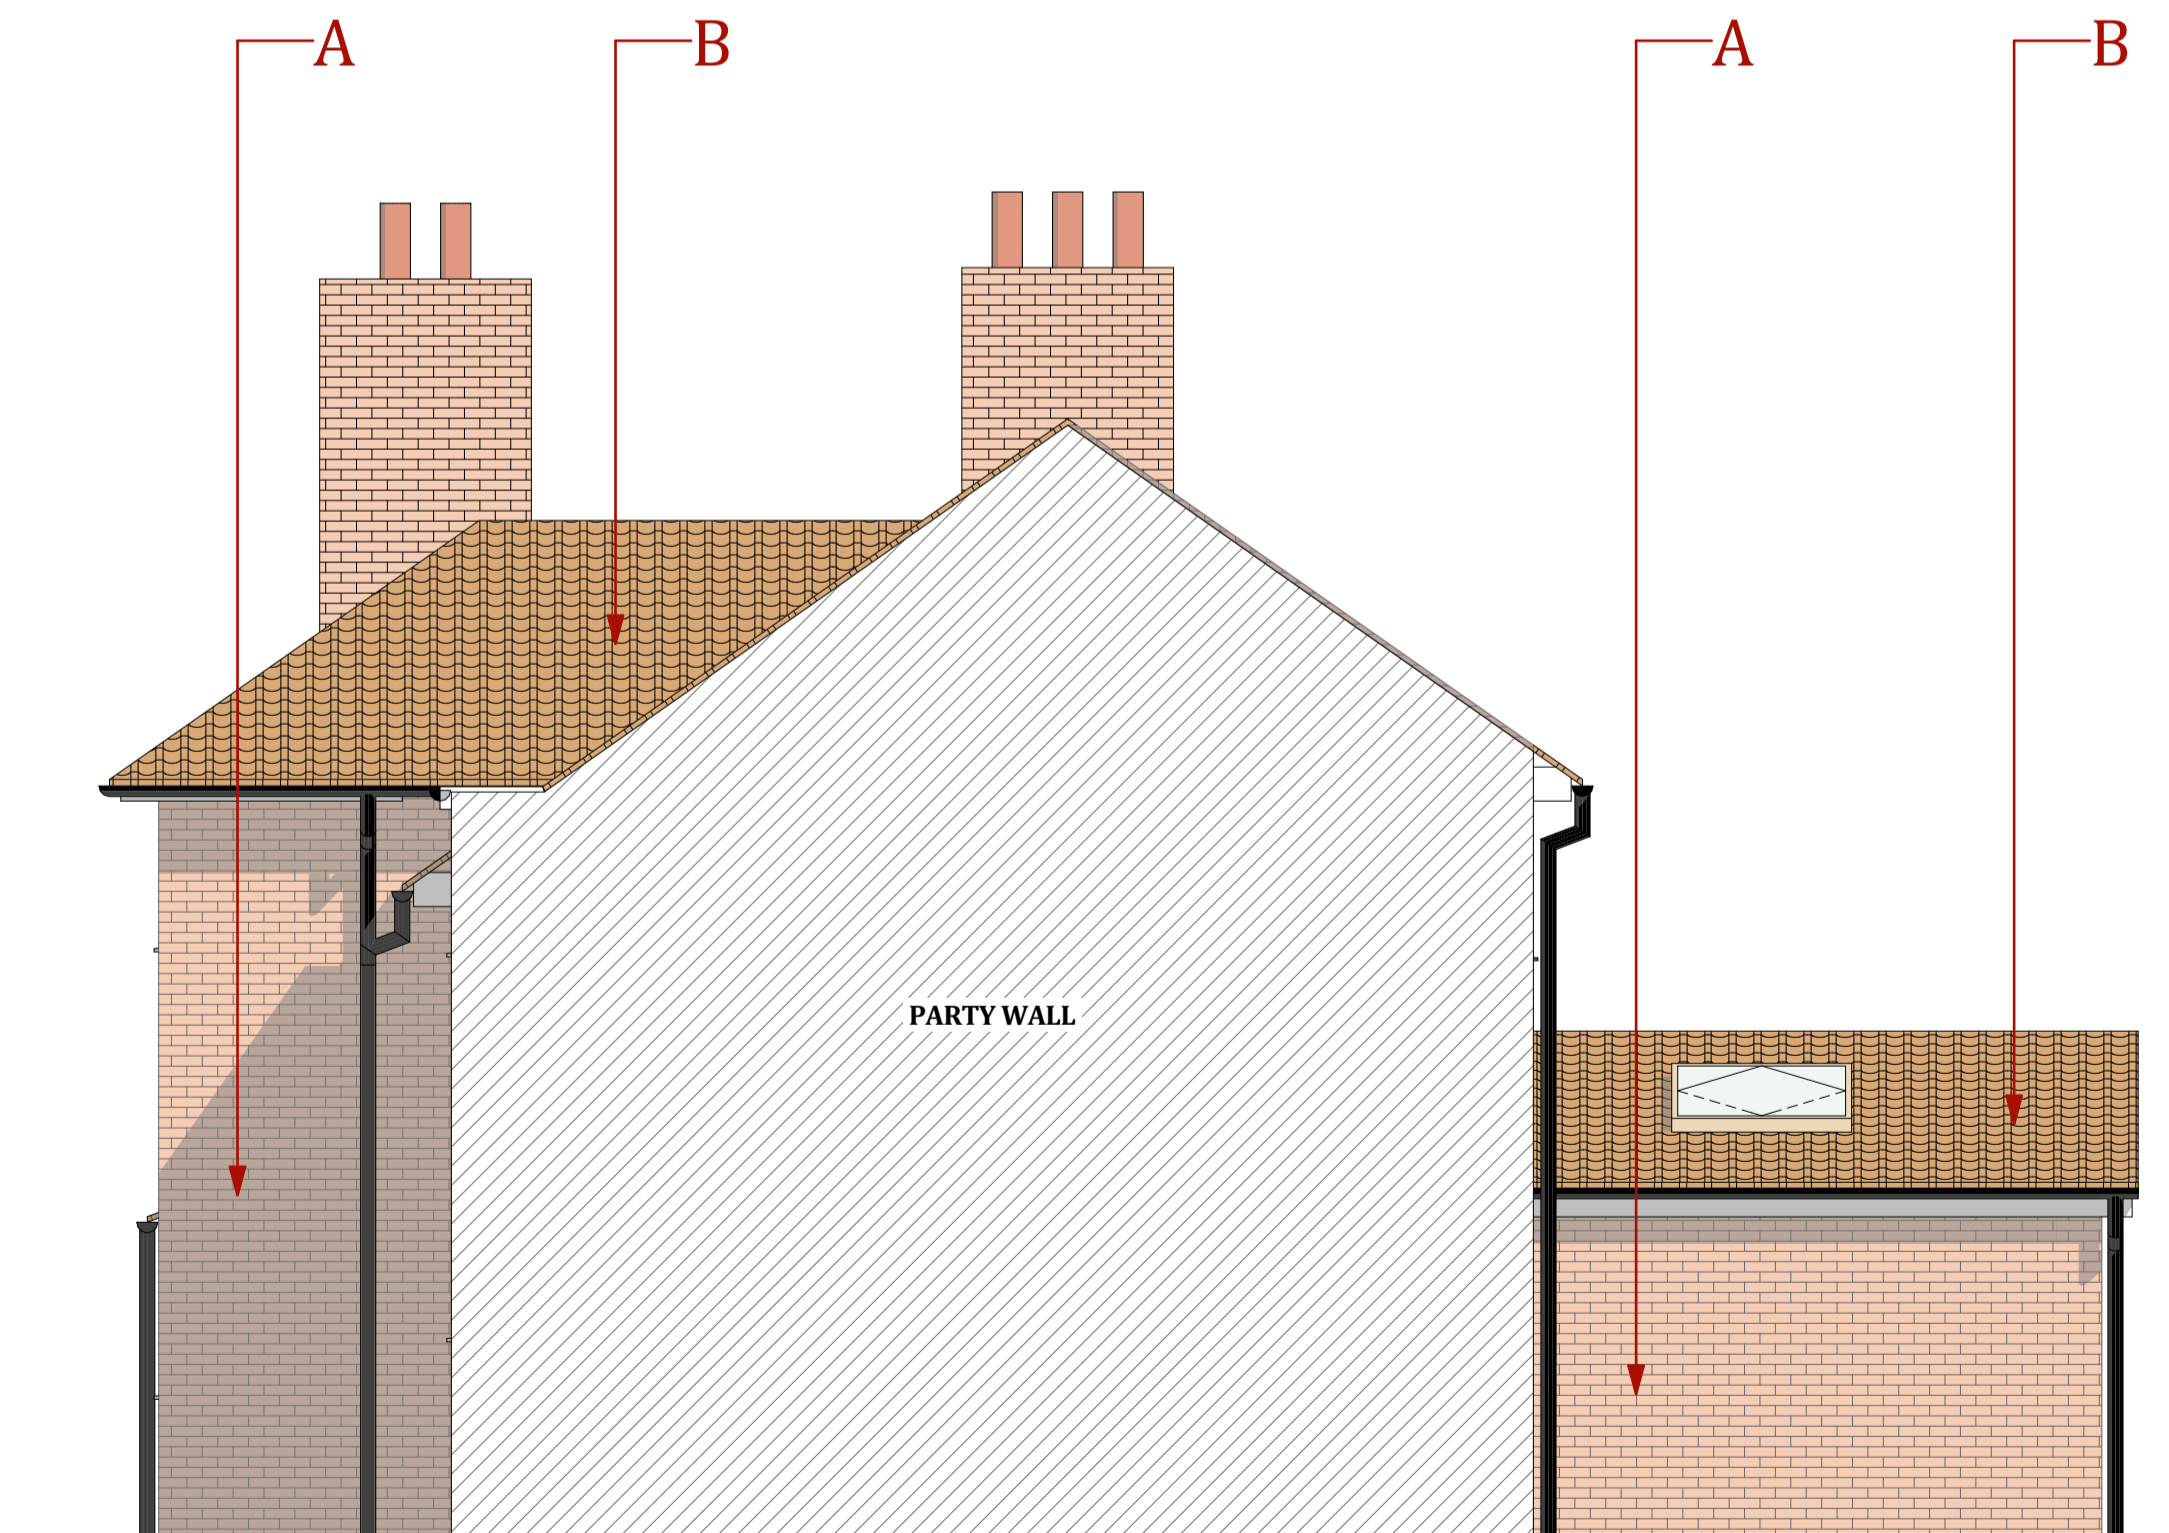

West Elevation

Project:  
 Two Storey Side Extension & Internal Renovation:  
 51 Potters Grove  
 New Malden  
 Kingston upon Thames  
 KT3 5DF

Client:  
 Samantha & Philip Culling:  
 51 Potters Grove  
 New Malden  
 Kingston upon Thames  
 KT3 5DF

Proposed Elevations

Scale (A1): 1:50

Drawing: 24 - 013

**barnaby**  
 ARCHITECTURE

Email: barnaby@barnabyarchitecture.info