



Ground Floor Plan

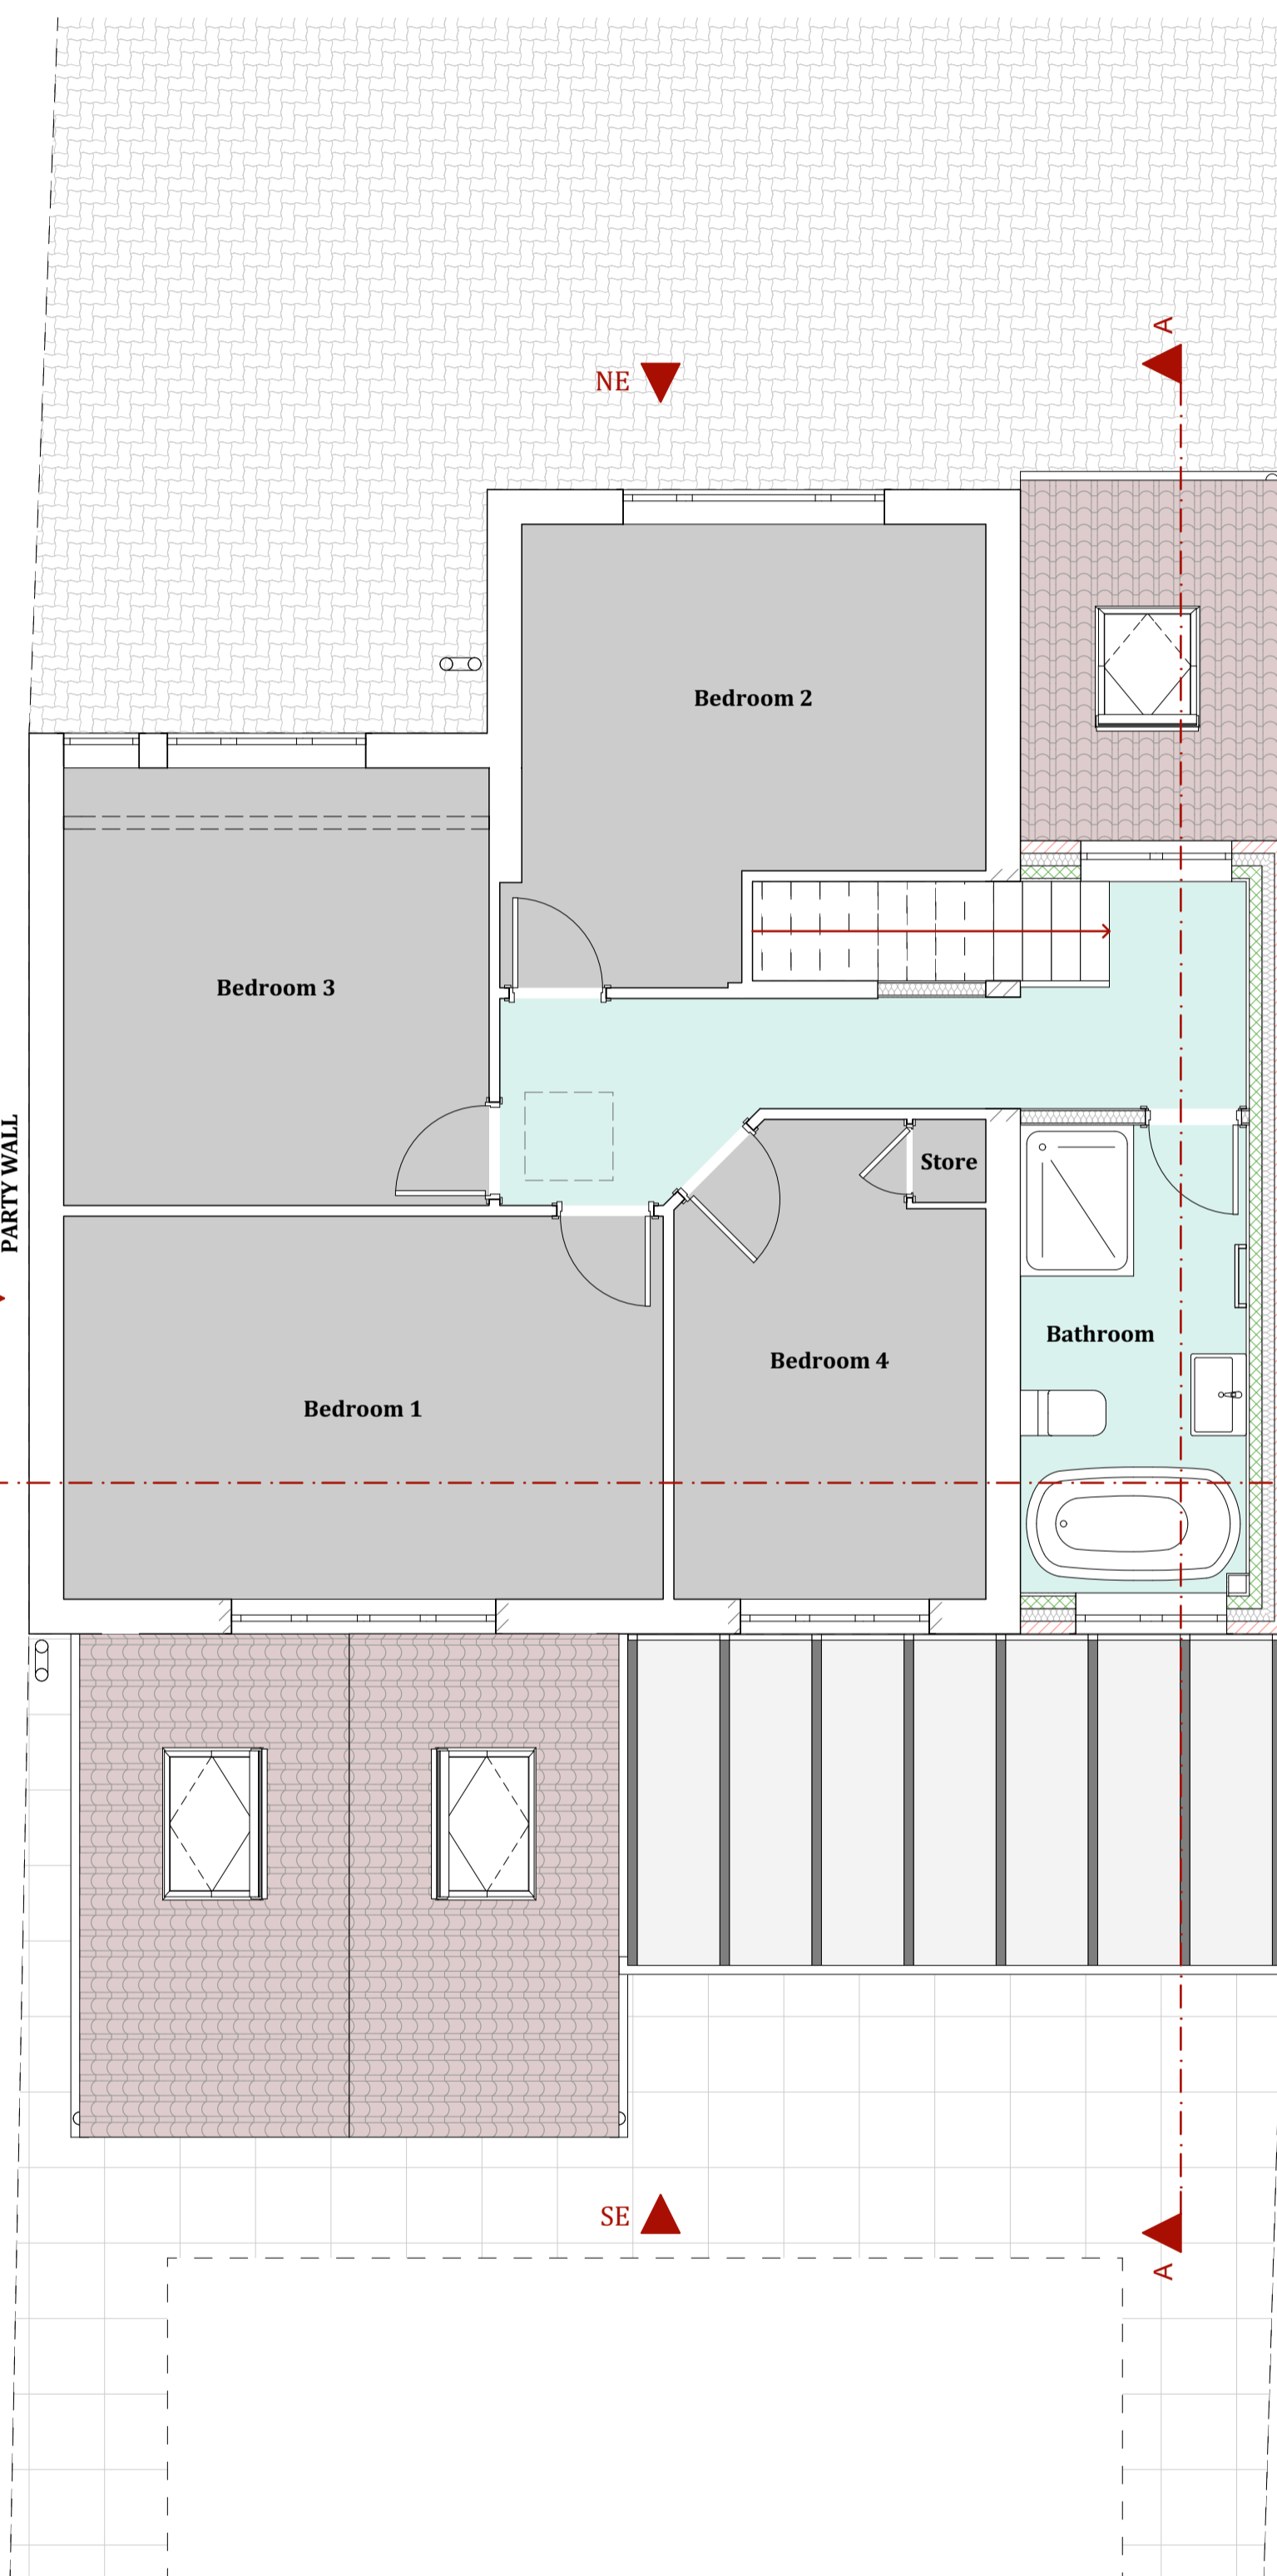

First Floor Plan

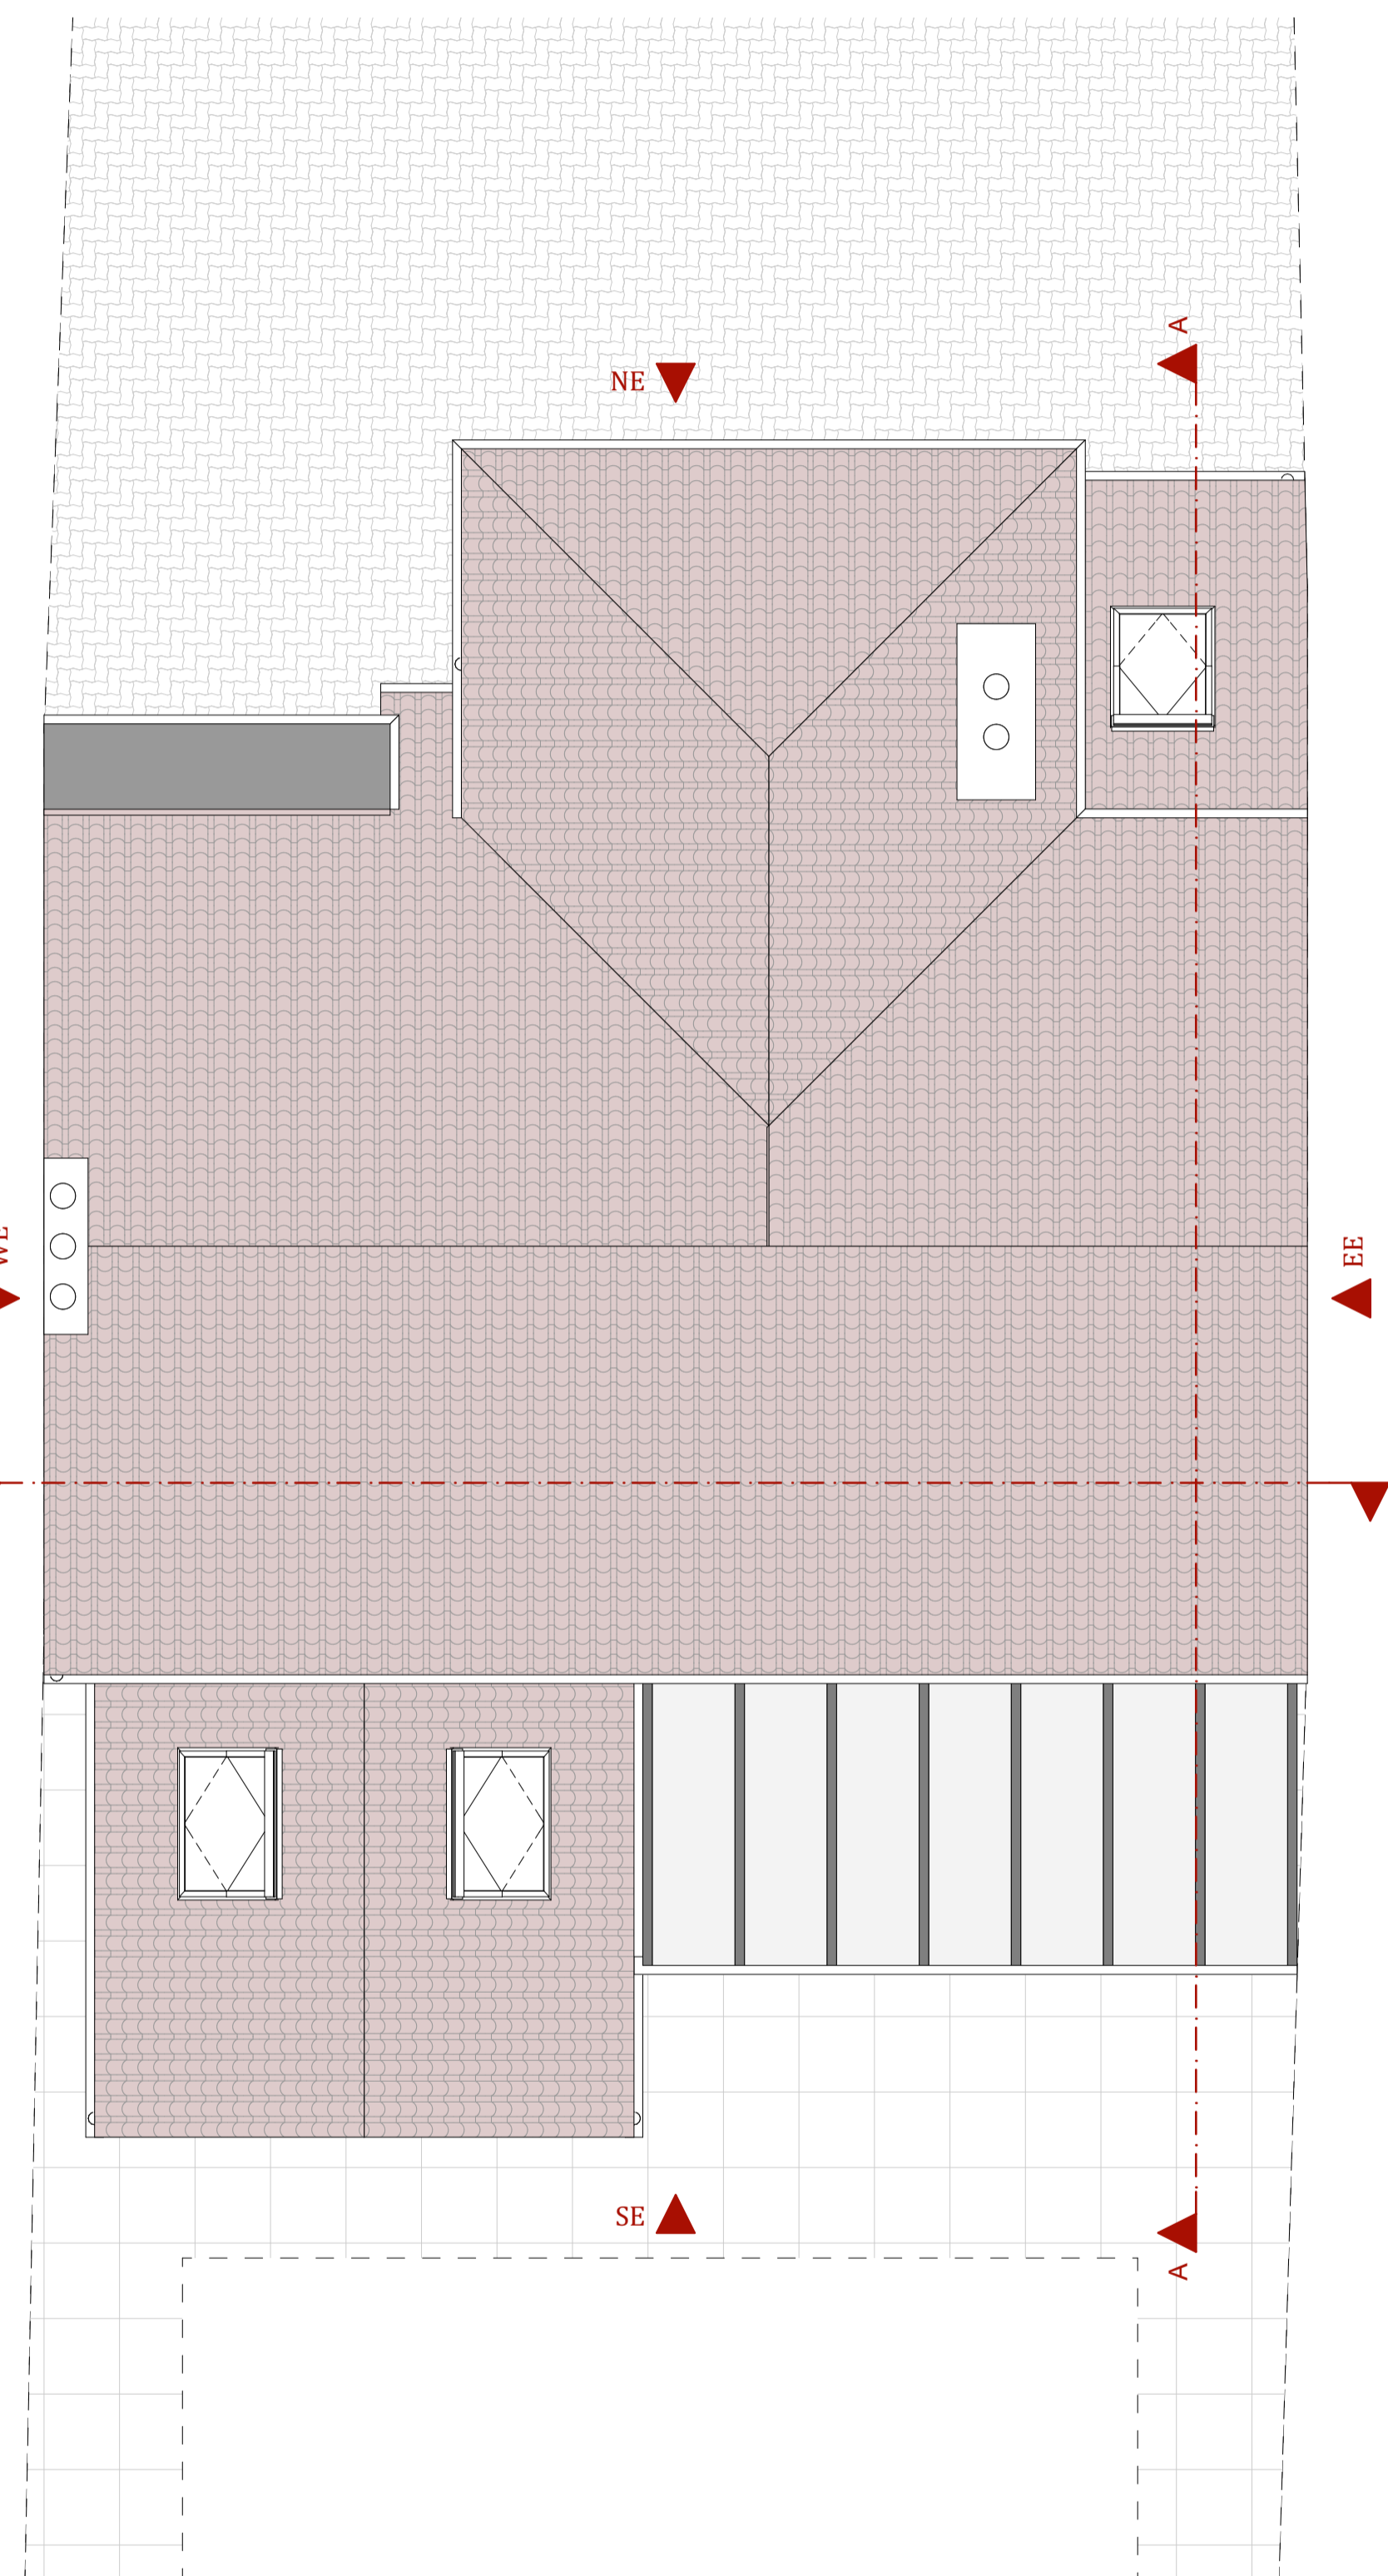

Roof Plan

Project:  
 Two Storey Side Extension & Internal Renovation:  
 51 Potters Grove  
 New Malden  
 Kingston upon Thames  
 KT3 5DF

Client:  
 Samantha & Philip Culling:  
 51 Potters Grove  
 New Malden  
 Kingston upon Thames  
 KT3 5DF

Proposed Ground Floor, First Floor & Roof Plans

Scale (A1): 1:50

Drawing: 24 - 012