


Sections:
 0 1 2 3 4 5 6
 Scale 1:50

Disclaimer:
 Do not scale from this drawing.
 All particulars and dimensions must be checked on site prior to
 commencement and not scaled from the drawings.
 This document is copyright and may not be reproduced without
 permission of the owner.

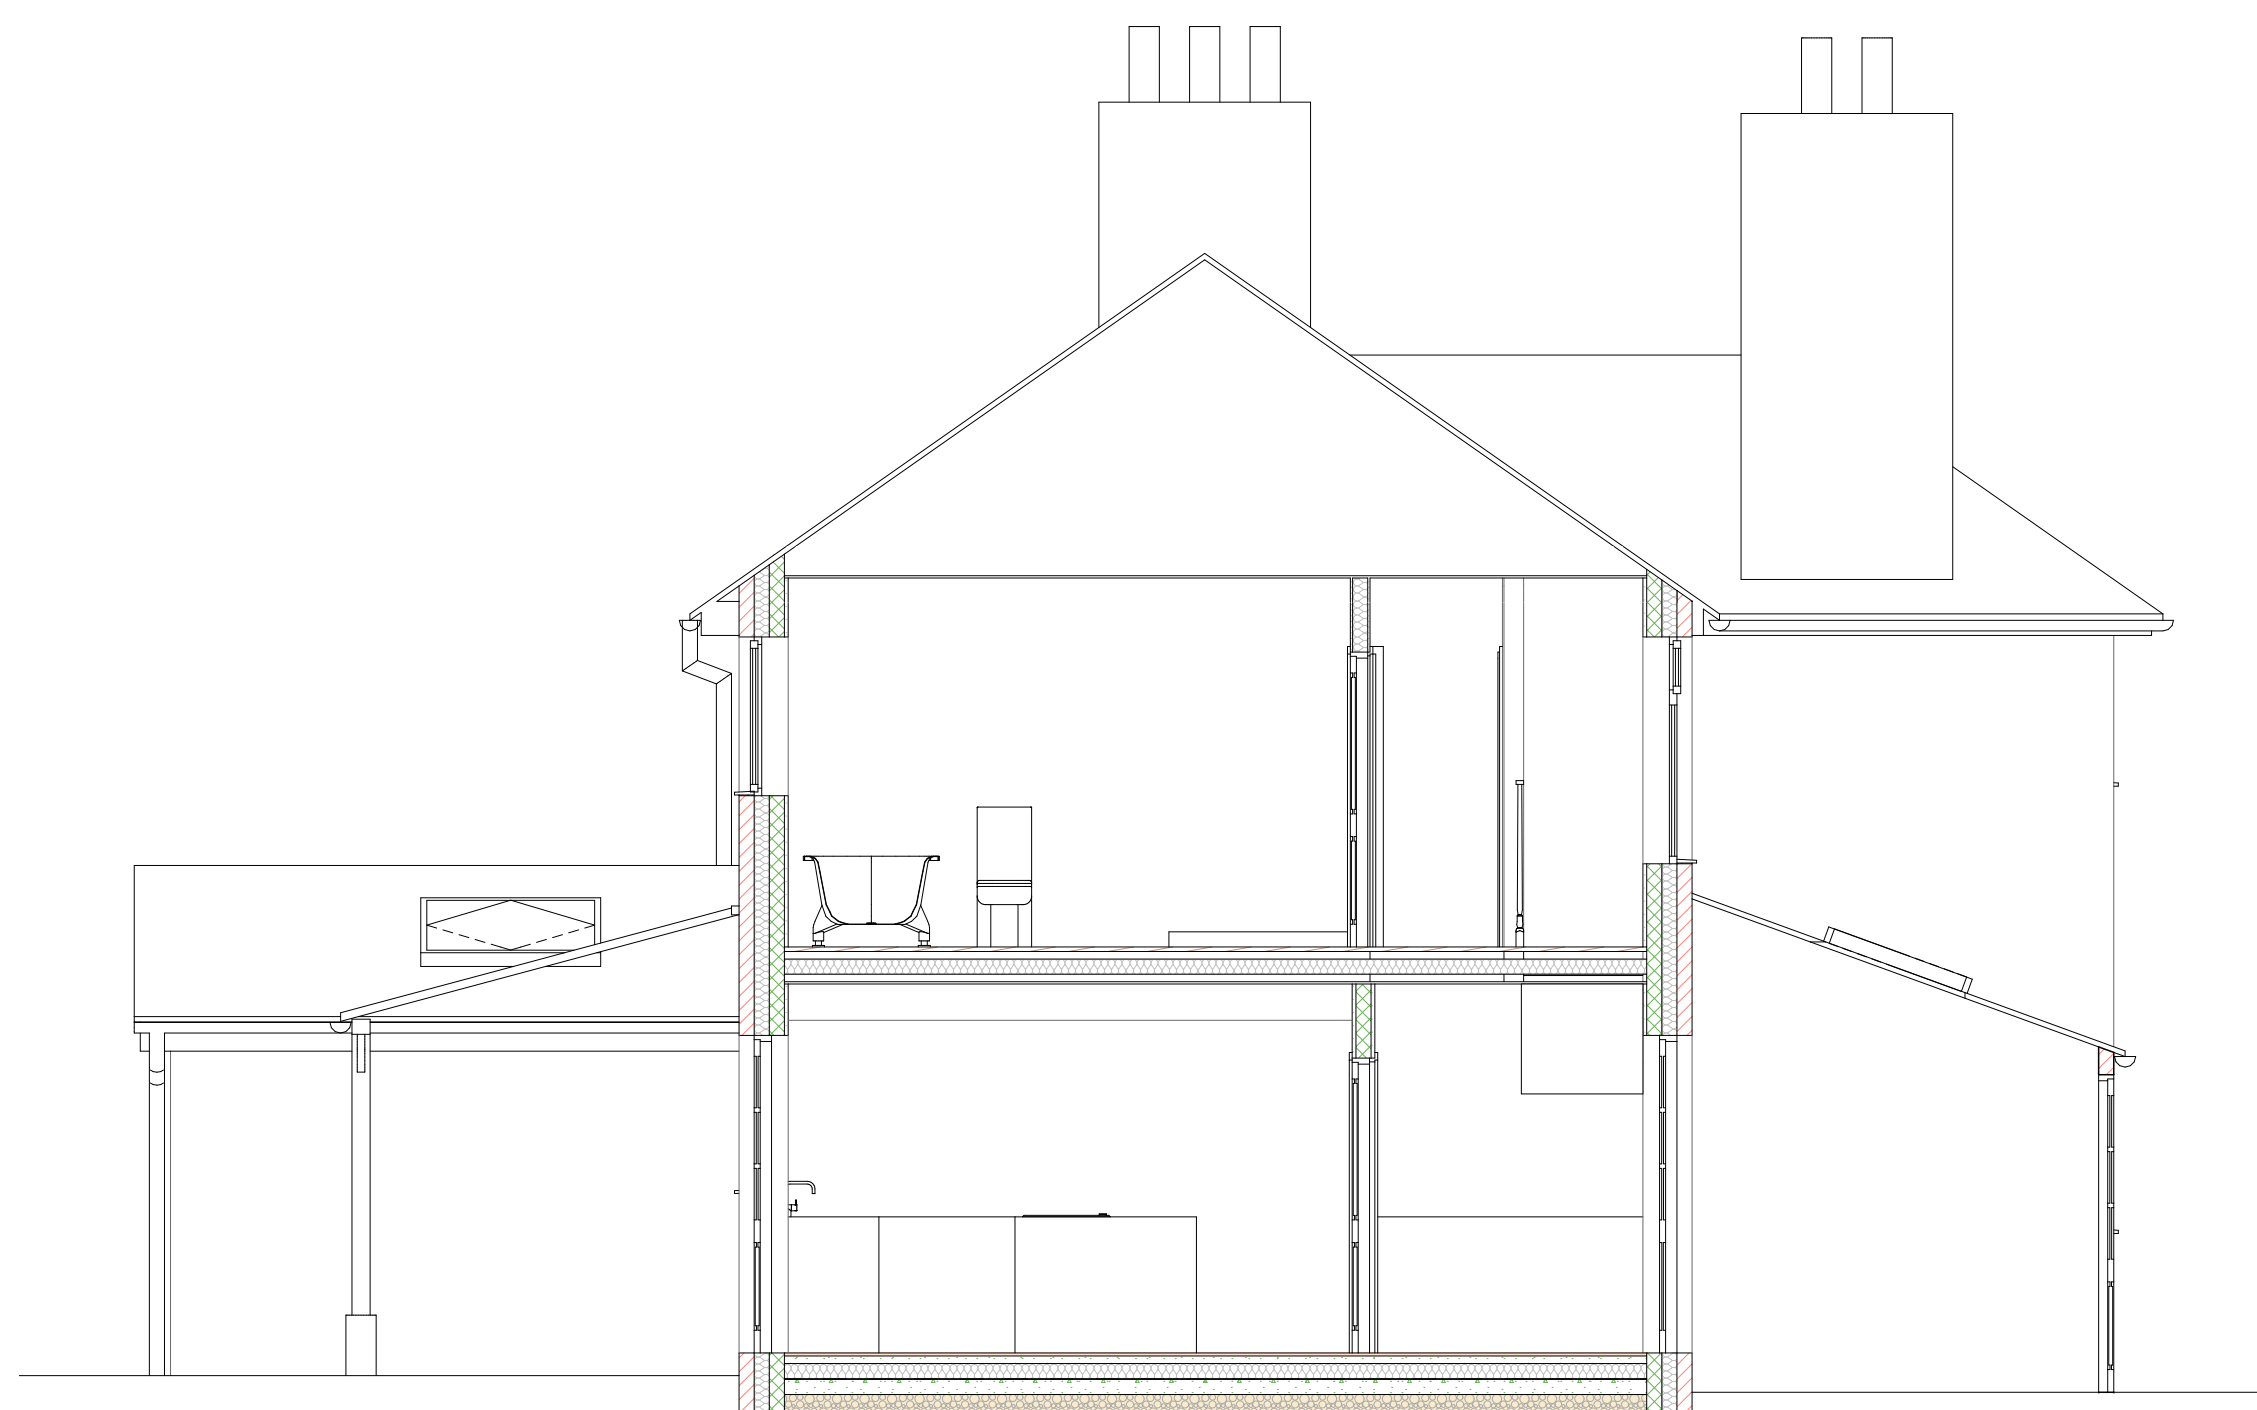

Section A-A



Section B-B

Project:
 Two Storey Side Extension & Internal Renovation:
 51 Potters Grove
 New Malden
 Kingston upon Thames
 KT3 5DF

Client:
 Samantha & Philip Culling:
 51 Potters Grove
 New Malden
 Kingston upon Thames
 KT3 5DF

Proposed Sections

Scale (A1): 1:50

Drawing: 24 - 014

barnaby
 ARCHITECTURE

Email: barnaby@barnabyarchitecture.info