


# NOTES

Do not scale from this drawing unless for Planning purposes. Figured dimensions only are to be used. All dimensions must be checked on site by the Contractor prior to the commencement of any fabrication or building works. Where applicable, dimensions and details are to be read in conjunction with specialist consultants' drawings; any disparity between drawings is to be brought to the attention of Savills prior to the commencement of any fabrication or building works. This drawing is the property of Savills and may not be reproduced without their expressed permission.

# REVISIONS

REV	NOTE / DRAWN BY	DATE
A	General Update (DWS/RA/PCA)	01/01/01

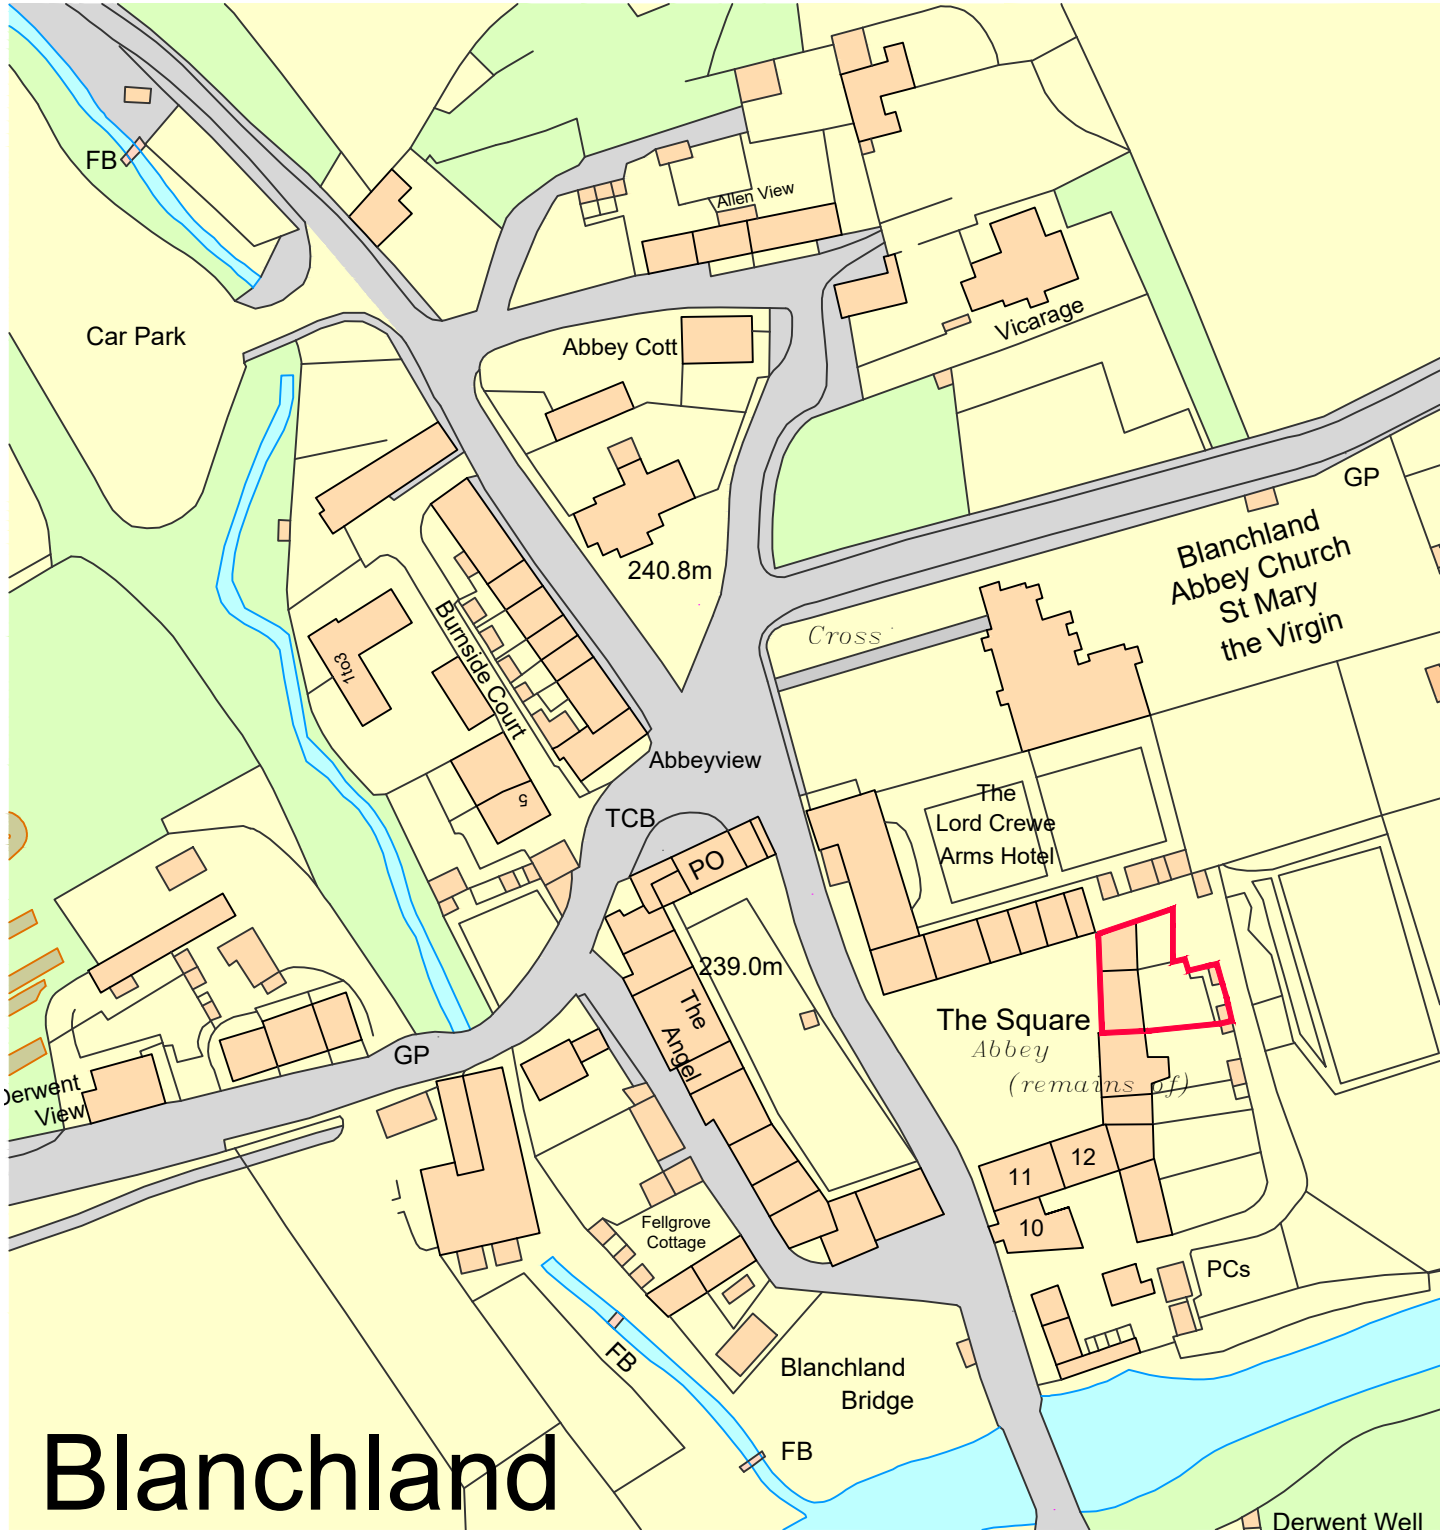

<b>PROJECT NAME</b> No.15 The Square, Blanchland, Consett	<b>DRAWING TITLE</b> Location Plan	<b>DRAWING NUMBER</b> 440132 / 01 / A
	<b>DRAWING STATUS</b> Planning	<b>REVISION</b> -
<b>CLIENT NAME</b> Lord Crewe's Charity	<b>DRAWN BY</b> ACB	<b>SCALE</b> 1:1250 @ A4
	<b>CHECKED BY</b> -	<b>DATE</b> March '20



26 Coniscliffe Road  
 Darlington  
 County Durham  
 DL3 7JX  
 t: 01325 462966  
 f: 01325 381139

