



Note Distance to Boundary

A=0.7m
B=3.4m
C=10.8m

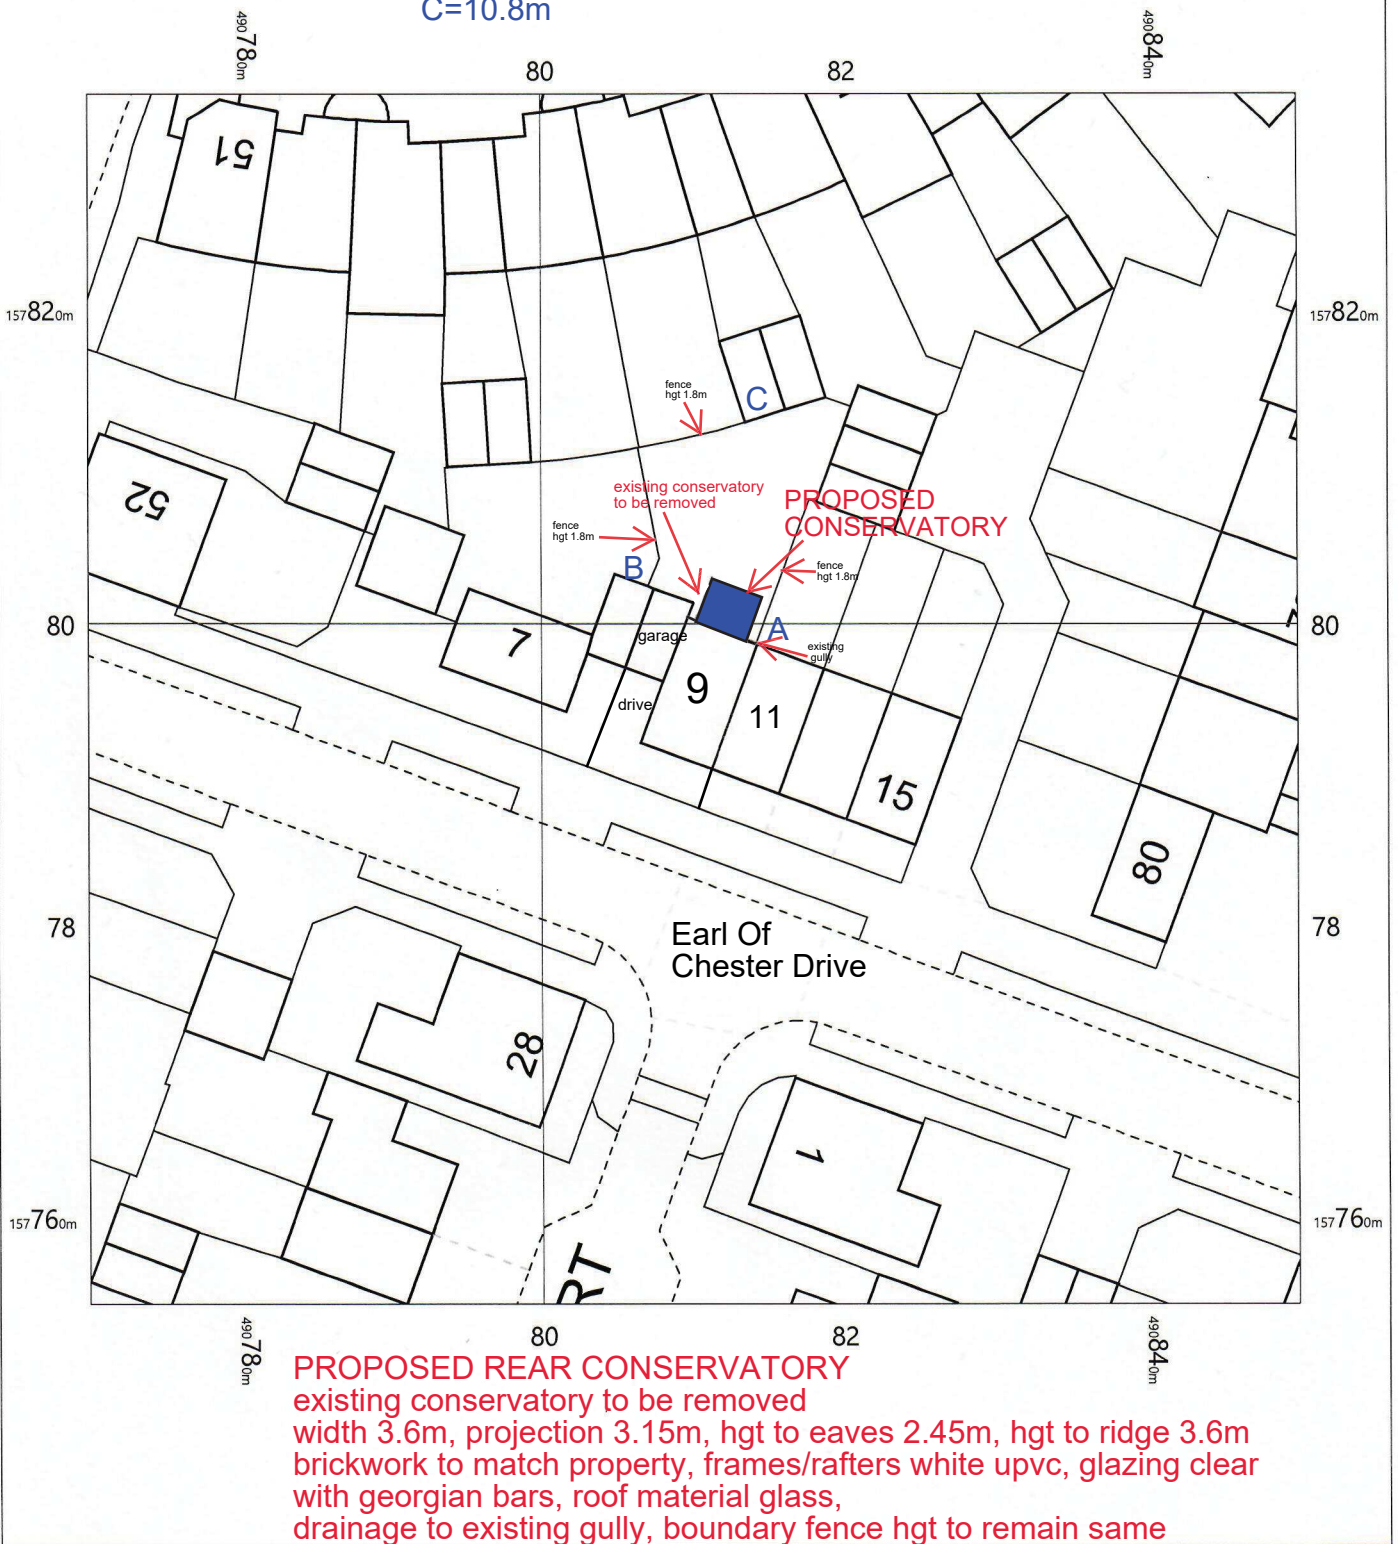

PROPOSED REAR CONSERVATORY
 existing conservatory to be removed
 width 3.6m, projection 3.15m, hgt to eaves 2.45m, hgt to ridge 3.6m
 brickwork to match property, frames/rafters white upvc, glazing clear
 with georgian bars, roof material glass,
 drainage to existing gully, boundary fence hgt to remain same

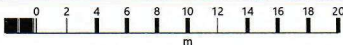

Four Seasons
 CONSERVATORIES & ORANGERIES

OS MasterMap 1250/2500/10000 scale
 Monday, May 3, 2021, ID: CM-00958935
www.centremapslive.co.uk

1:500 scale print at A4, Centre: 490810 E, 157795 N

©Crown Copyright Ordnance Survey. Licence no. 100019980

