


THIS DRAWING IS COPYRIGHT. Contractors and Consultants must check all dimensions on site. Only figured dimensions are to be used. Any discrepancies to be reported to the Project Architect before work proceeds. This drawing shall be used only for the purpose intended.

Notes

New UPVC double glazed french doors to match existing windows and same width as existing window opening.

Proposed raised balcony constructed in treated timber including handrail and balustrade

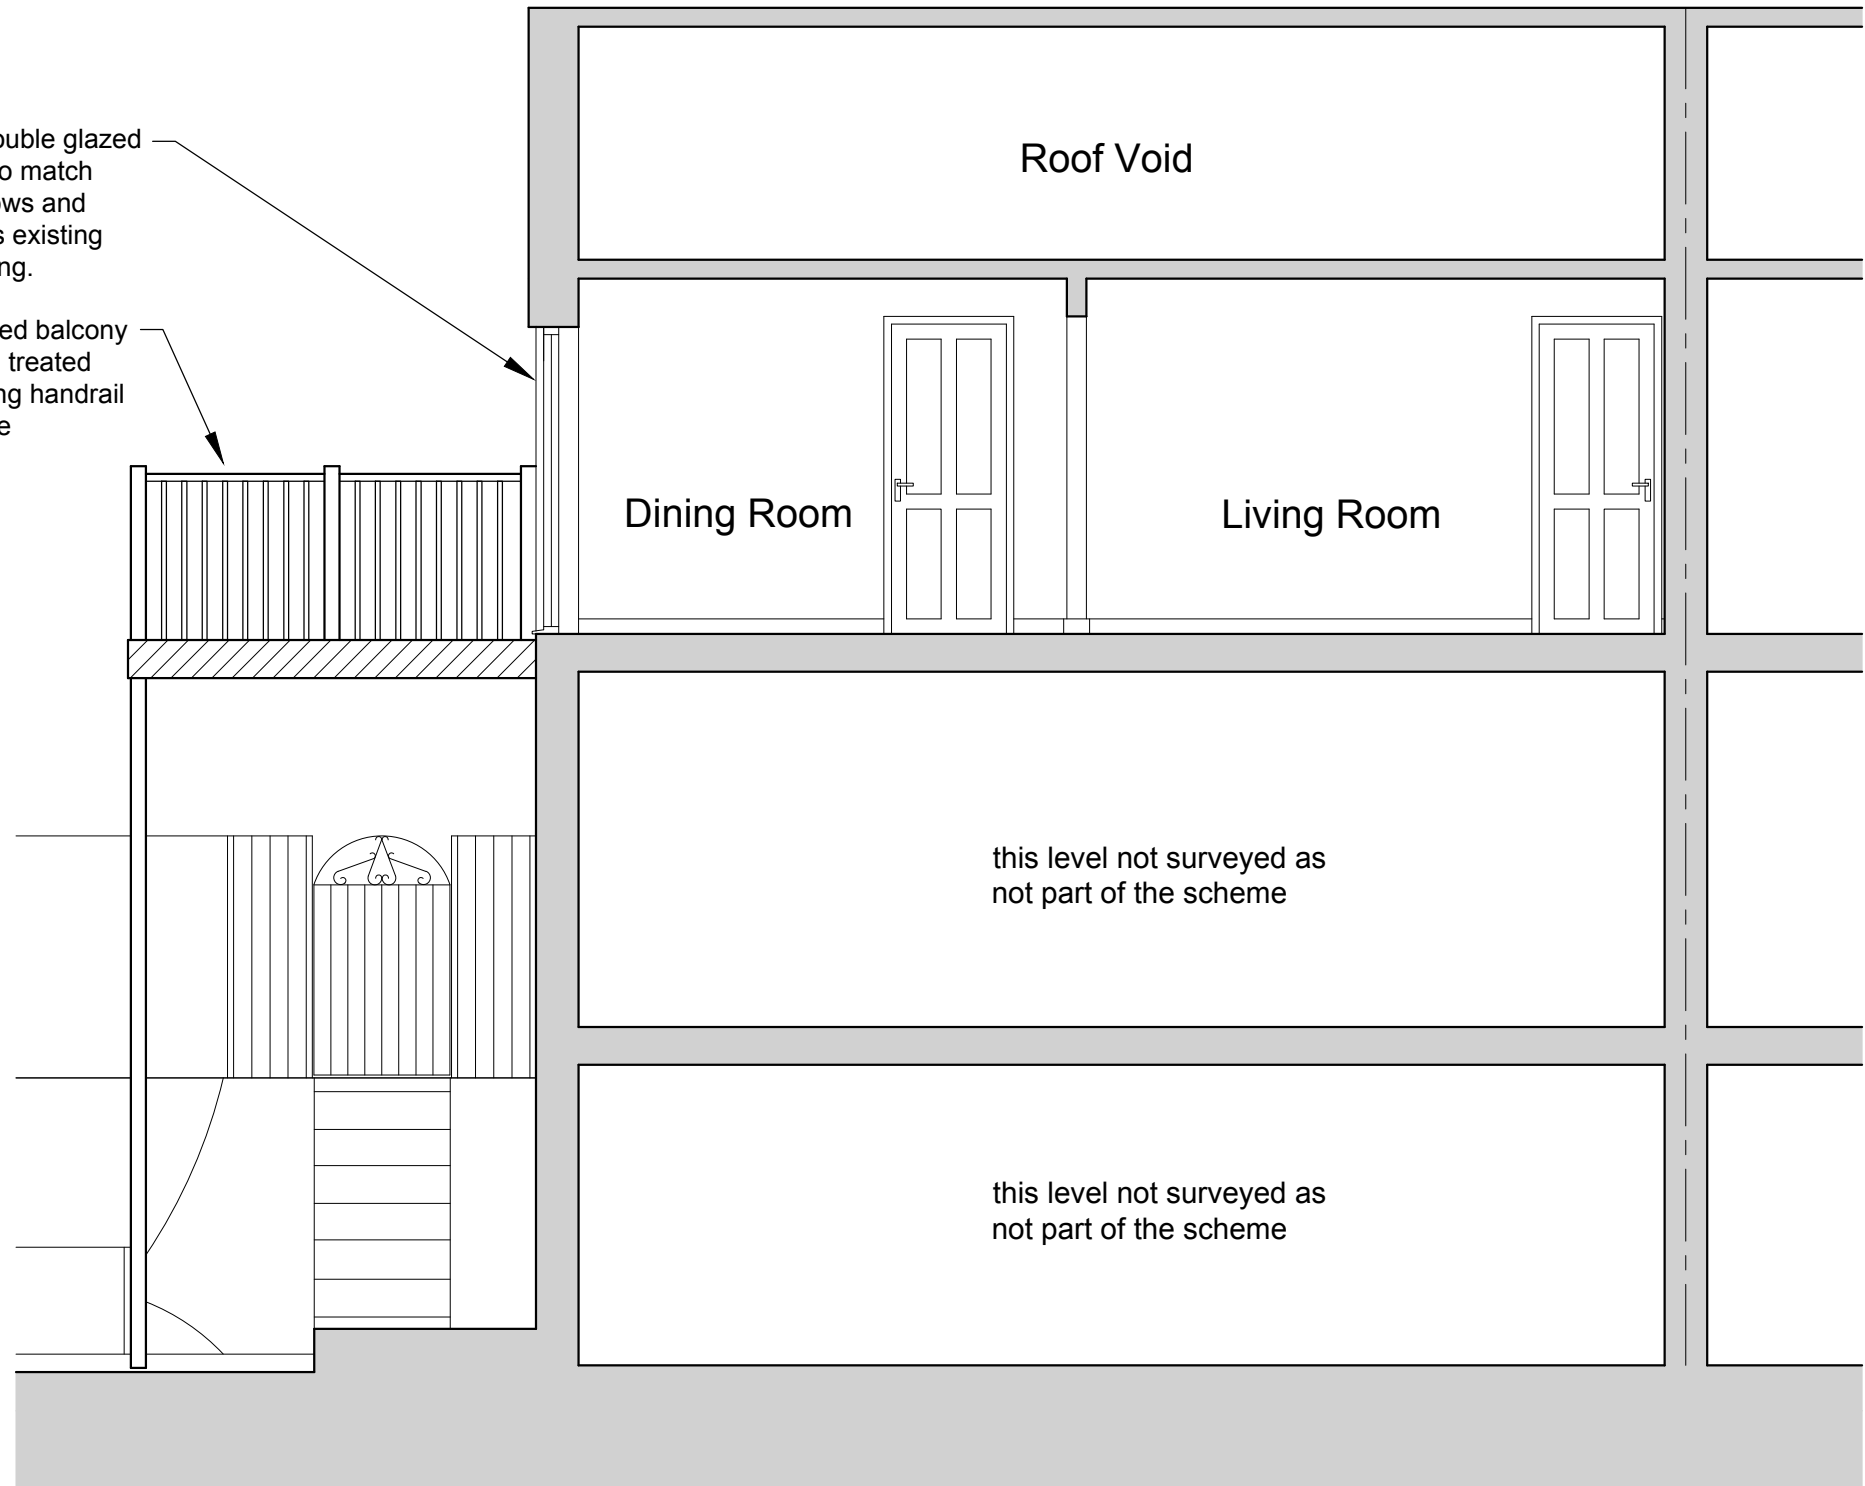

A	11.05.21	Notes added.	SL
Rv.	Date	Description	Dr.



M: 07972 800 347 design@stevenlakey.co.uk www.stevenlakey.co.uk

Project 151 York Road  
Plymouth  
PL5 1AU

Drawing  
PROPOSED SECTION A-A

Scale 1:50 @ A3 Drawn SL

Date MAY 2021

Status PLANNING

Project No.	Type	Element	No.	Rev.
21178	SD	-	06	A