


Wychwood Cottage
Ascott Under Wychwood
Proposed Location Plans

Ordnance Survey (c) Crown Copyright 2020.
All rights reserved. Licence number 100022432





Location Plan

1 : 1250

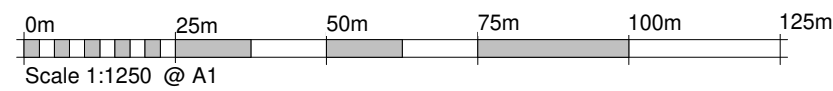

Block Plan

1 : 500

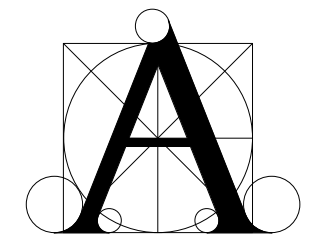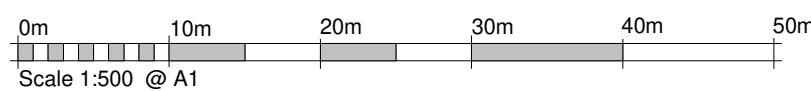

**STABLE
ARCHITECTURE**

Mr and Mrs Weaver
Wychwood Cottage
Under Wychwood

Ascott

Drawing No: 7006-07 Date: 22/2/2021 Scale: As indicated @ A3