


Wychwood Cottage
Ascott Under Wychwood
Existing Location Plans

Ordnance Survey (c) Crown Copyright 2020.
All rights reserved. Licence number 100022432





Location Plan

1 : 1250

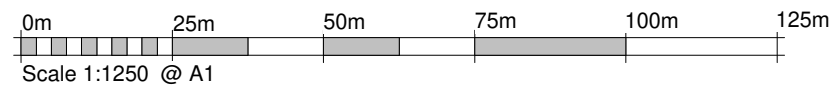

Block Plan

1 : 500

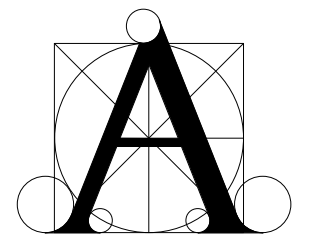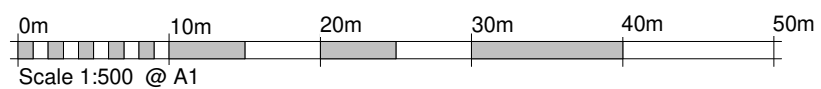

**STABLE
ARCHITECTURE**

Mr and Mrs Weaver
Wychwood Cottage
Ascott Under Wychwood

Drawing No: 7006-02 Date: 29/5/20 Scale: As indicated @ A3