
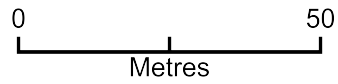


Thornton House

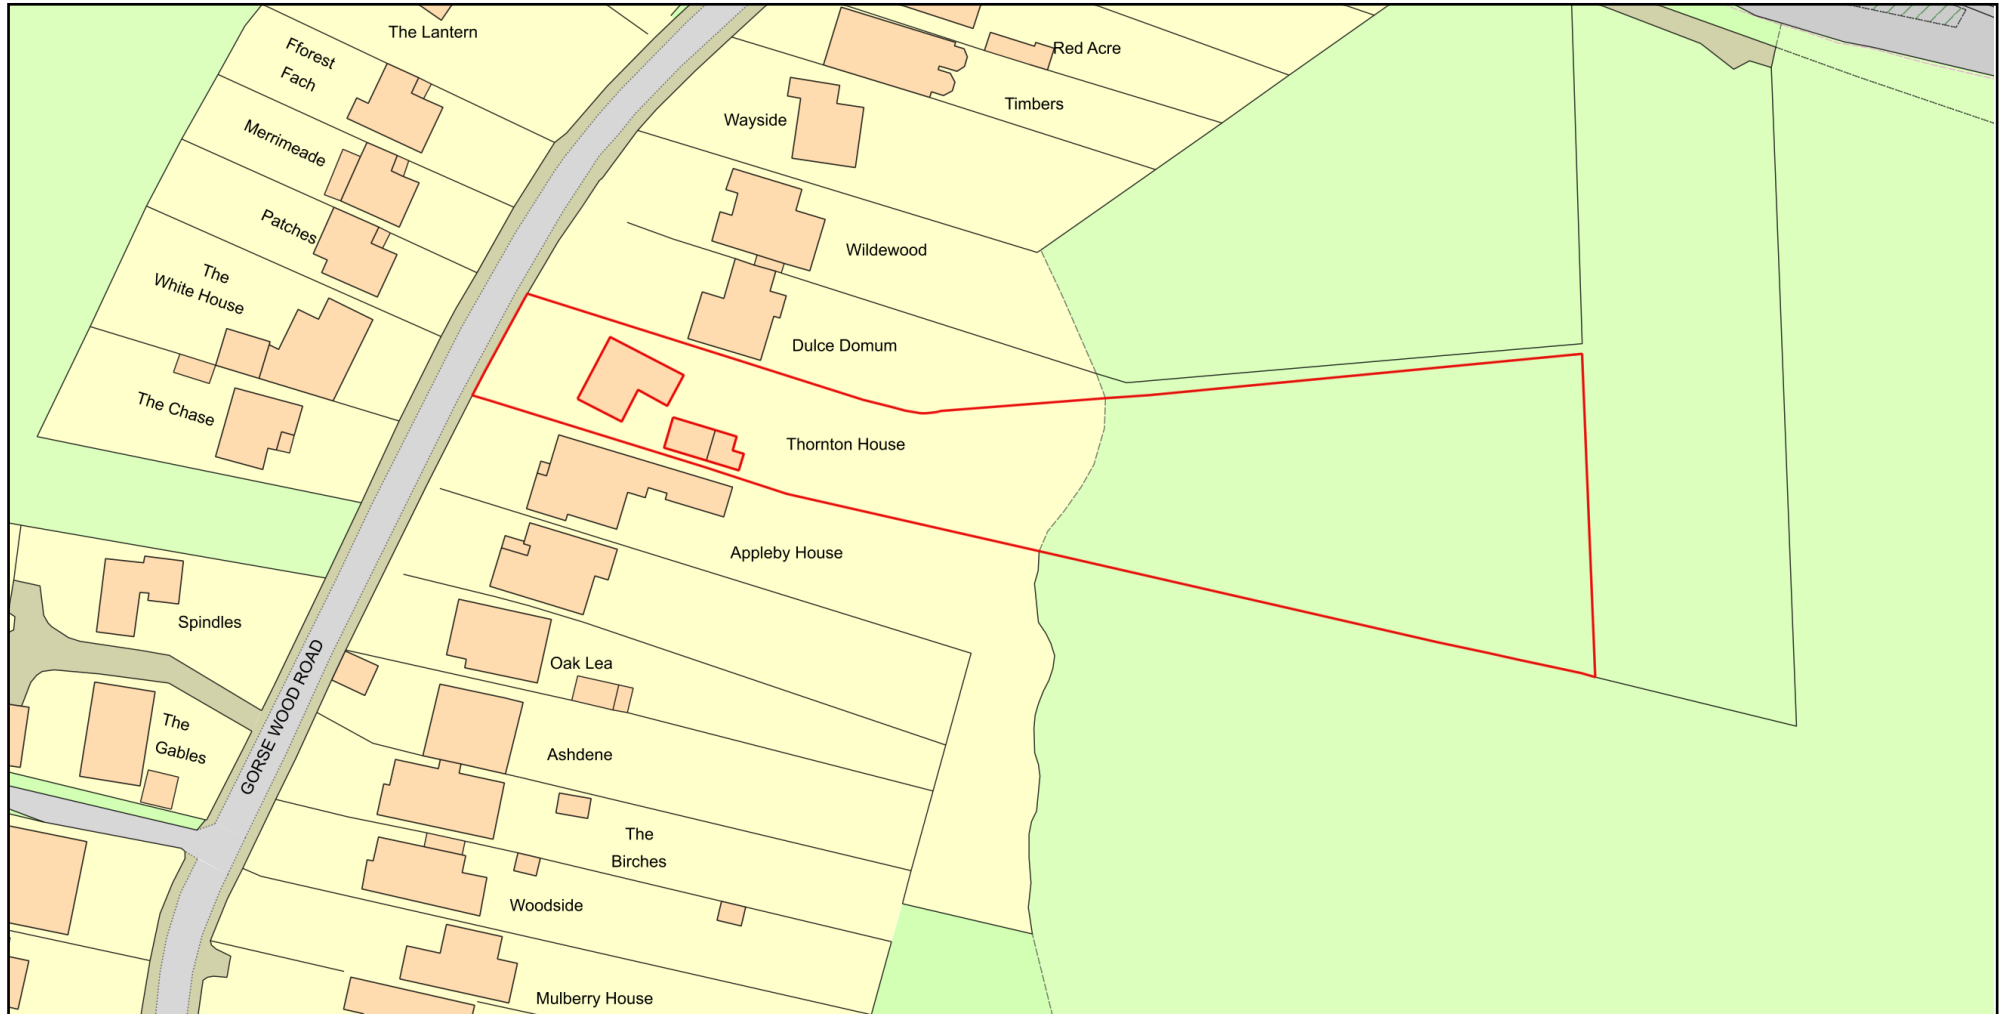

Plan Produced for: Mr David Conroy

Date Produced: 04 May 2021

Plan Reference Number: TQRQM21124104550365

Scale: 1:1250 @ A4

© Crown copyright and database rights 2021 OS 100042766