


10cm

10cm

20cm

SCALE WITH CAUTION (use top & side scale bars to check for distortion or reduction)


# Cemetery

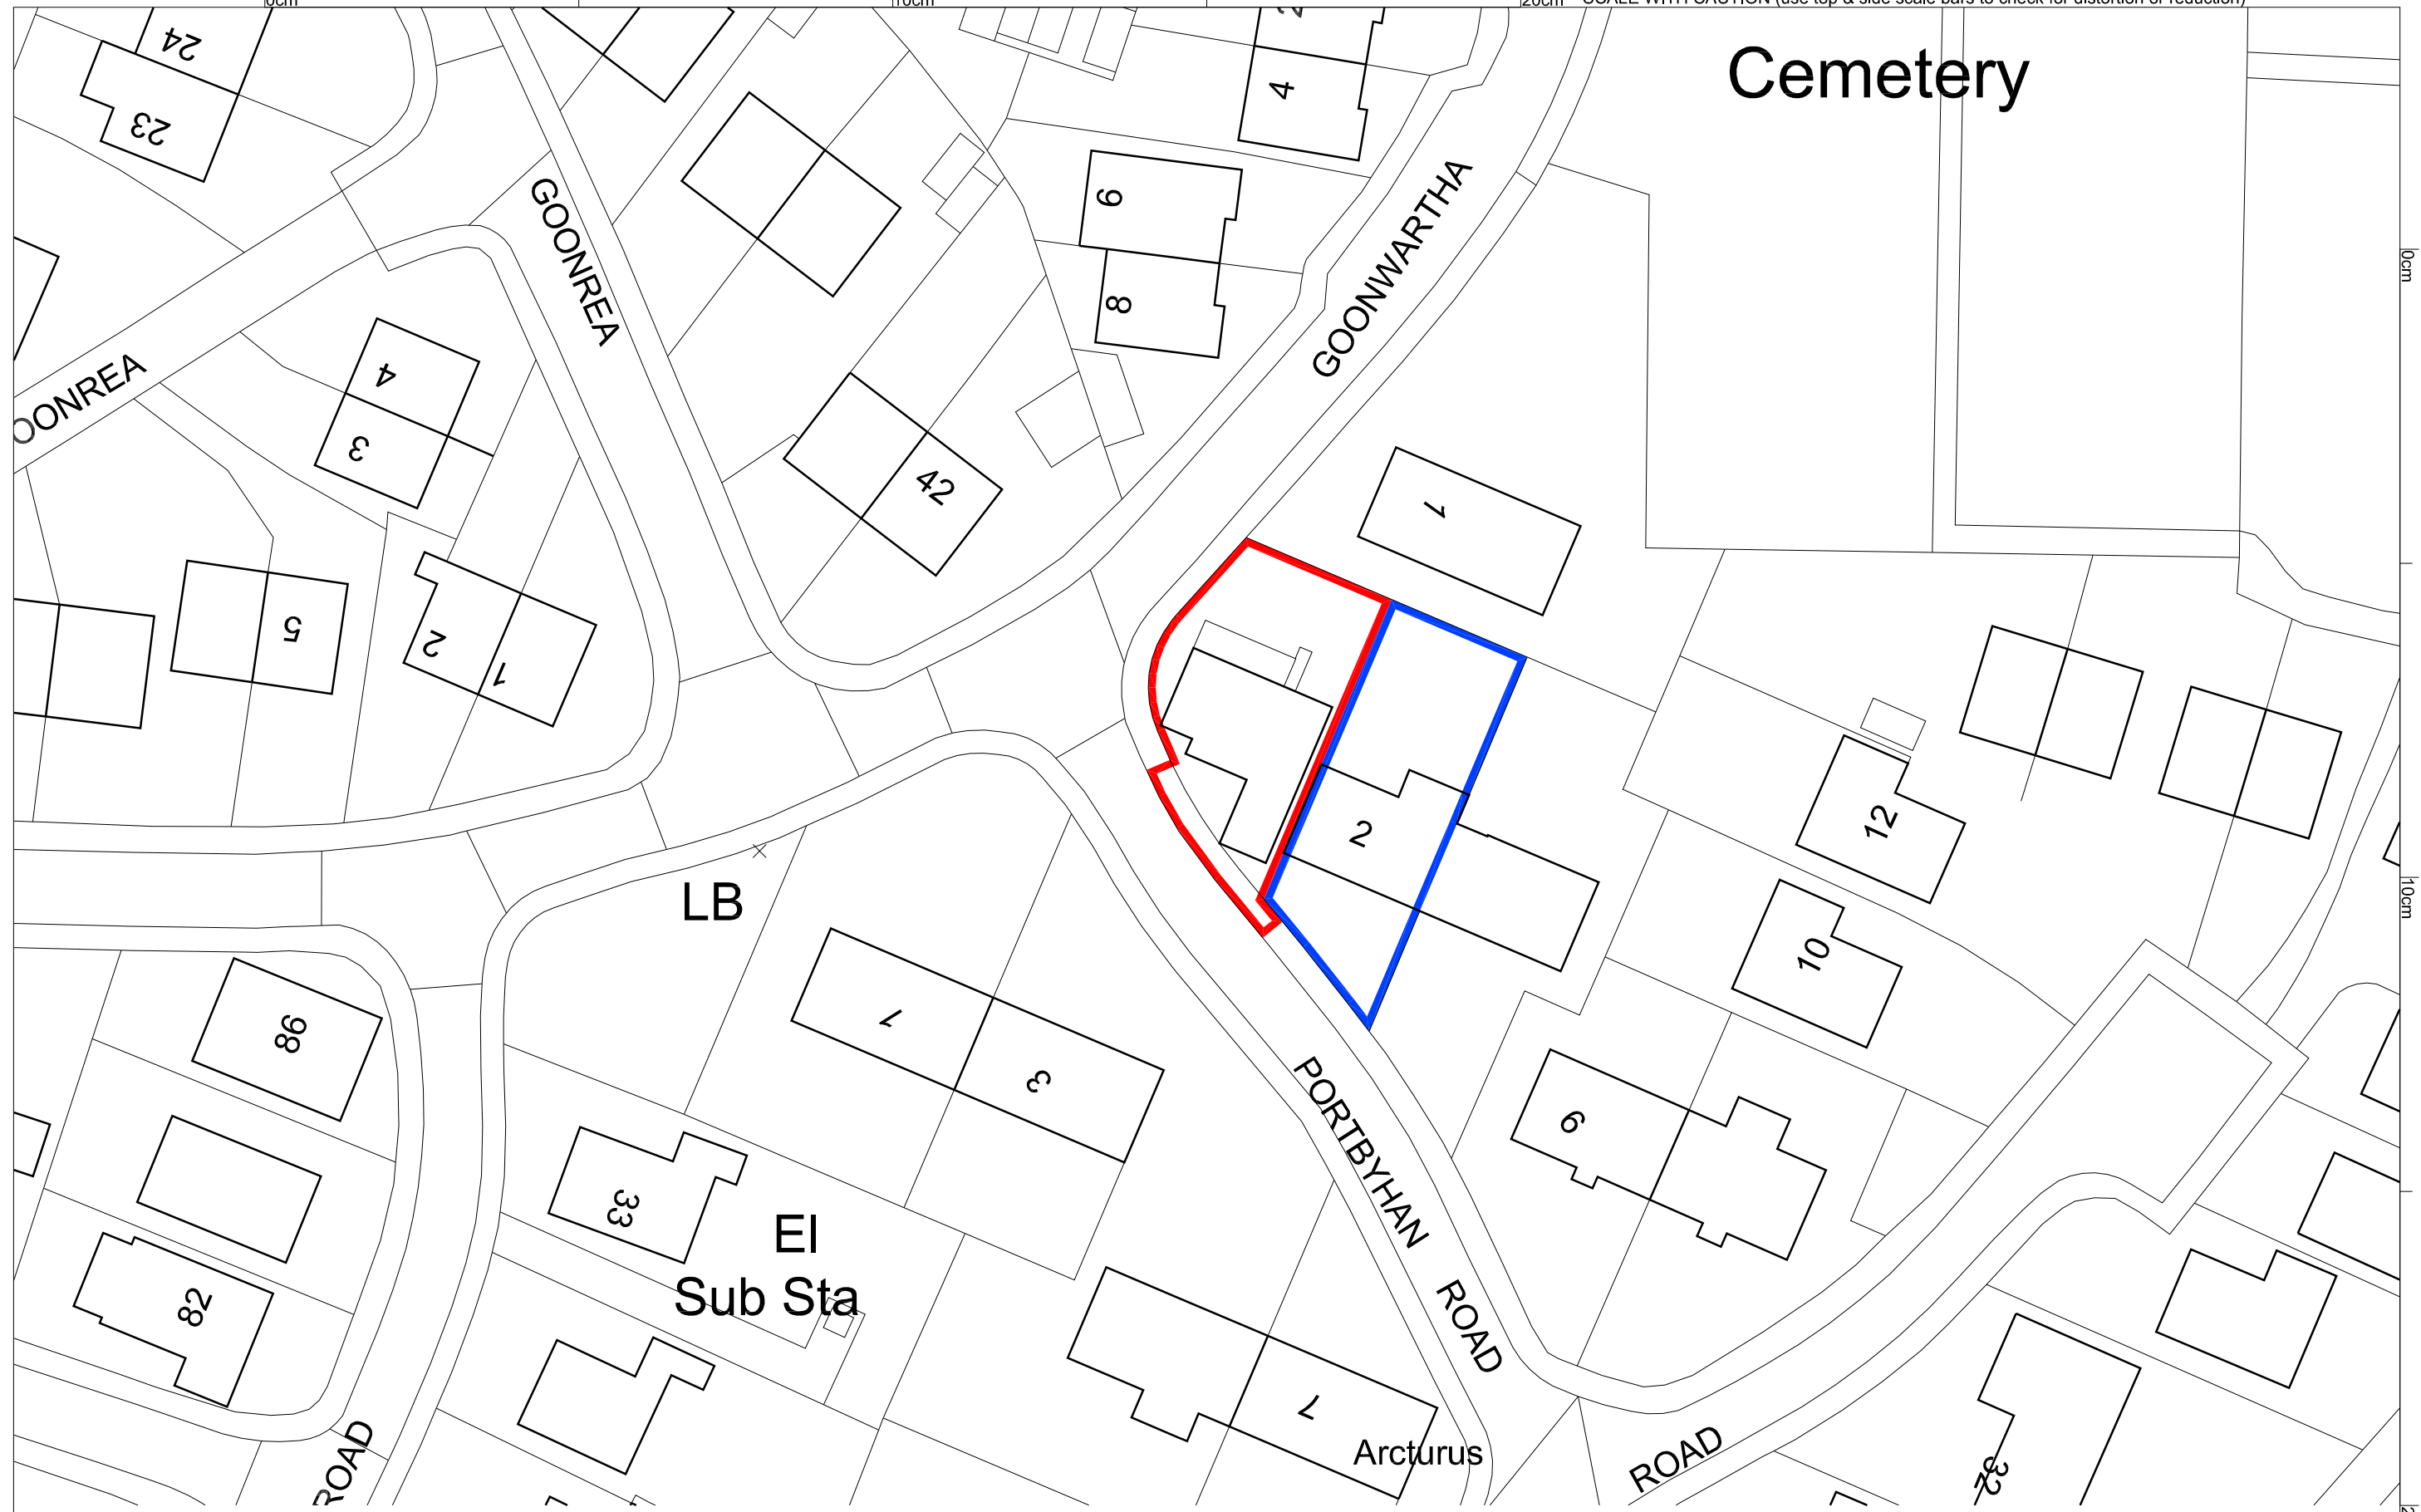

10cm

10cm

20cm

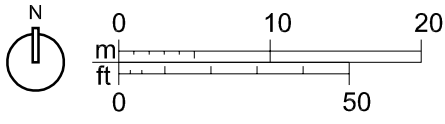

**STUDIO WINTER**  
 Chartered Architect

The Guildhall Liskeard Cornwall PL14 3JE T: 01579 345354 F: 01579 347527 E: mail@studowinter.com  
 This drawing is Copyright to Studio Winter Chartered Architect © all rights reserved. In all cases use figured dimensions, work only from checked site dimensions.  
 Report any discrepancies immediately.

Studio Winter Chartered Architect is a trading name of C M Architect Limited

NEW DWELLING AT 2 PORTBYHAN ROAD, LOOE I:500 [A3] JANUARY 2021 SCHEME DESIGN I: BLOCK PLAN 19/1548/20

Let.	Date dd/mm/yy	Drawn	Revision Description
-	-	-	-

(OS by others with any errors or omissions therein)