


0cm 10cm 20cm

- concrete tile roof finish with matching ridge tiles
- grey upvc fascia/soffits/gutters
- grey upvc windows/doors
- painting render

FFL 75.80


FFL 73.20

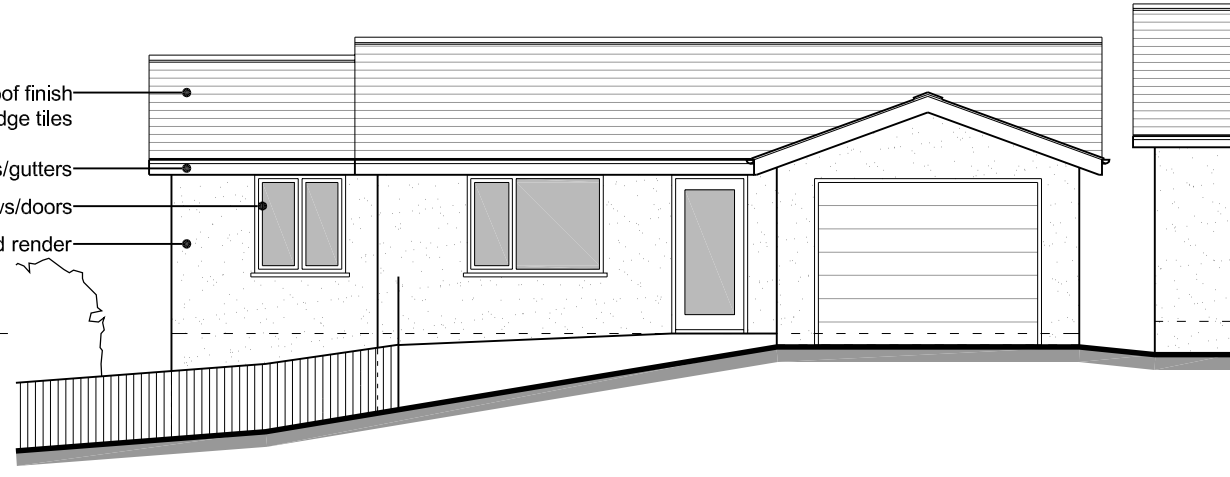

SOUTH WEST ELEVATION

FFL 75.80


FFL 73.20

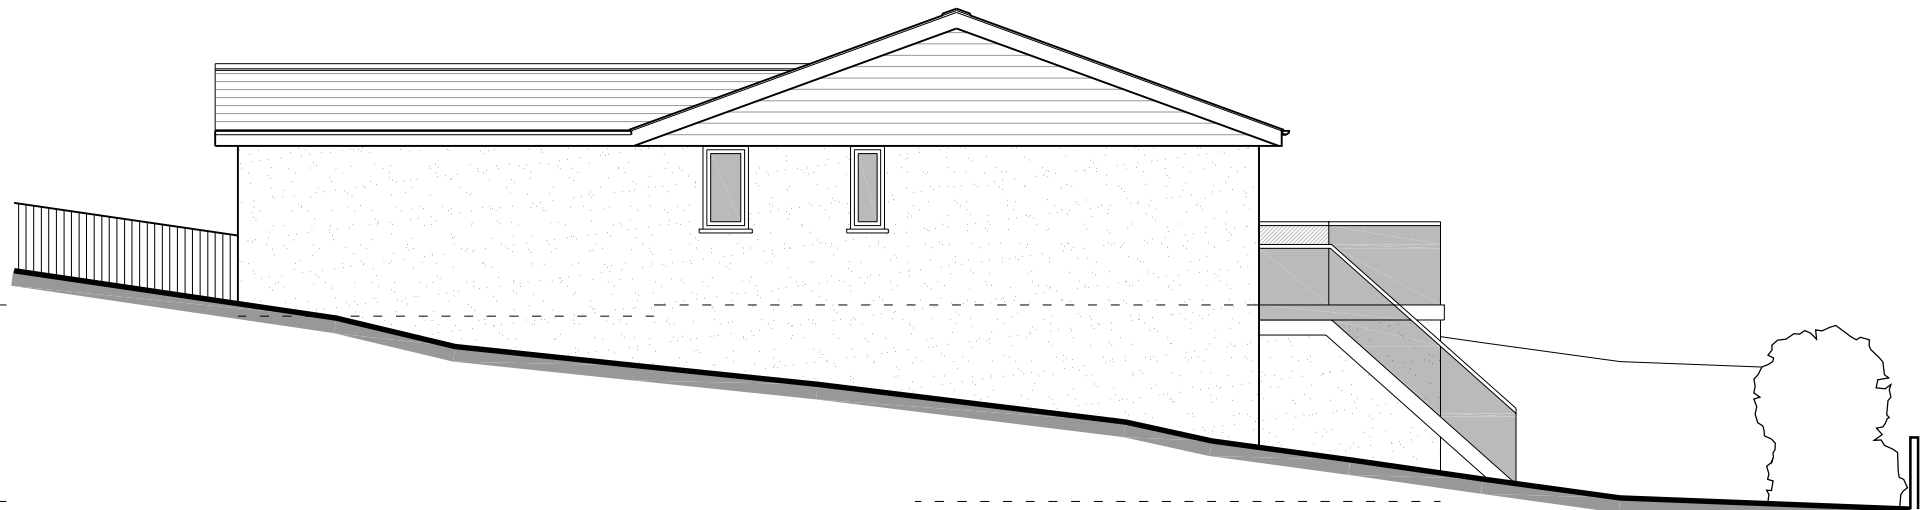

SOUTH EAST ELEVATION

FFL 75.80

FFL 73.20

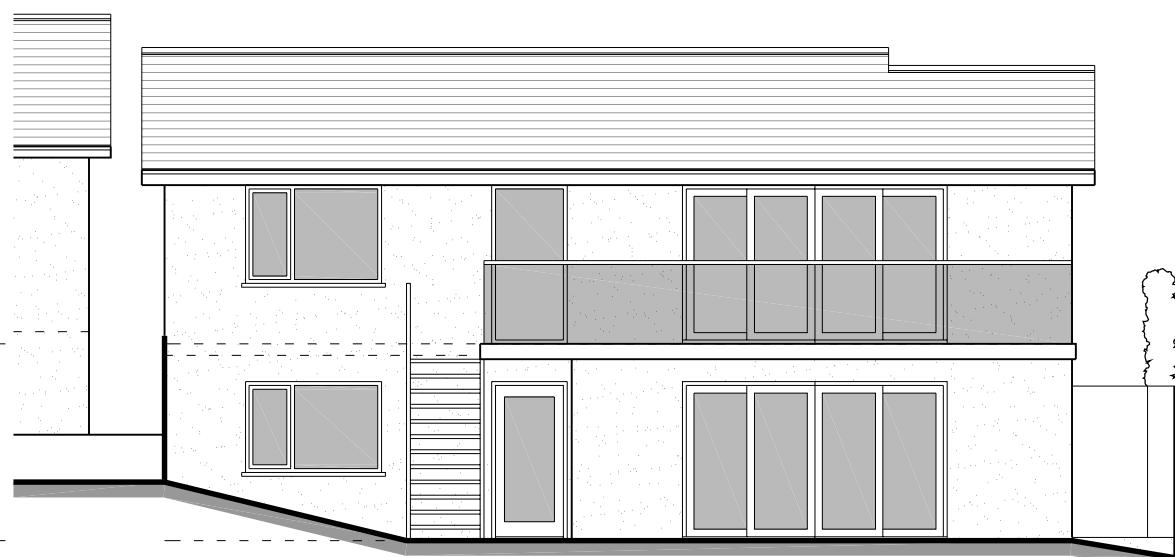


NORTH EAST ELEVATION


FFL 75.80

FFL 73.20

- grey horizontal weatherboarding
- dashed outline of hidden window

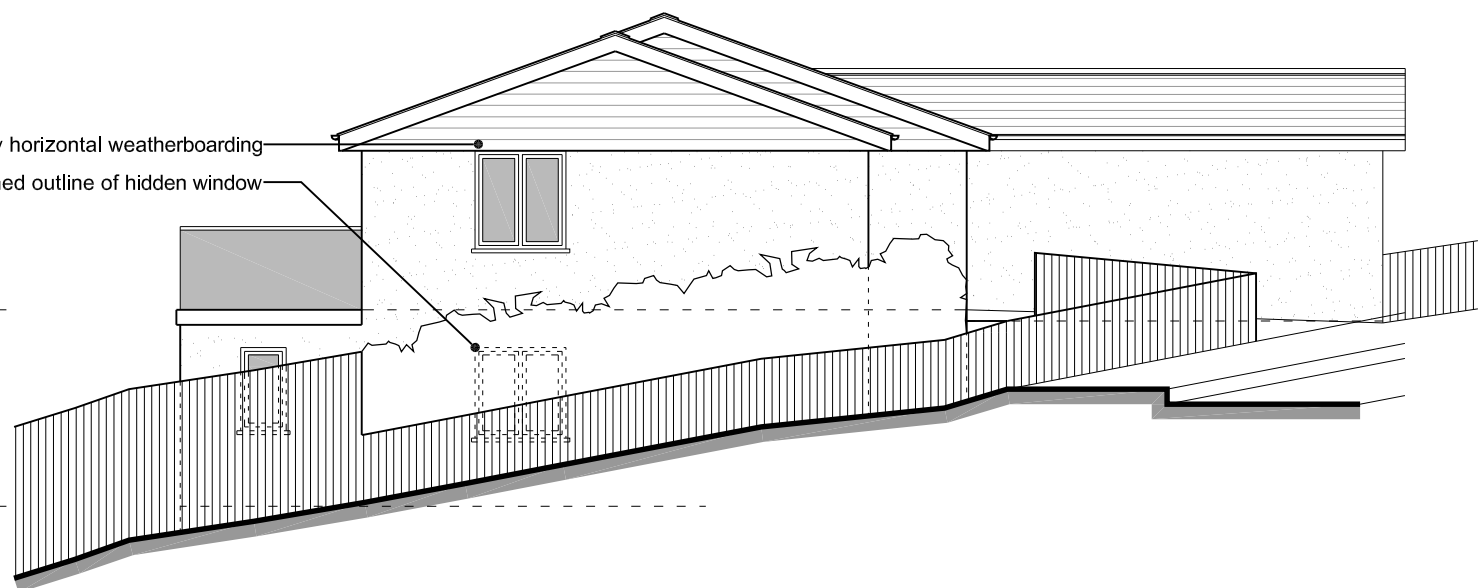

NORTH WEST ELEVATION

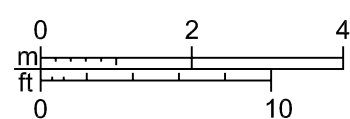

10cm 10cm 20cm SCALE WITH CAUTION (use top & side scale bars to check for distortion or reduction)

**STUDIO WINTER**  
Chartered Architect

The Guildhall Liskeard Cornwall PL14 3JE T: 01579 345354 F: 01579 347527 E: mail@studlowinter.com  
This drawing is Copyright to Studio Winter Chartered Architect © all rights reserved. In all cases use figured dimensions, work only from checked site dimensions. Report any discrepancies immediately.

Studio Winter Chartered Architect is a trading name of C M Architect Limited

NEW DWELLING AT 2 PORTBYHAN ROAD, LOOE 1:100 [A3] JANUARY 2021  
SCHEME DESIGN 2: ELEVATIONS 19/1548/23

Let.	Date dd/mm/yy	Drawn	Revision Description
-	-	-	-

(survey by others with any errors or omissions therein)