


Side Elevation

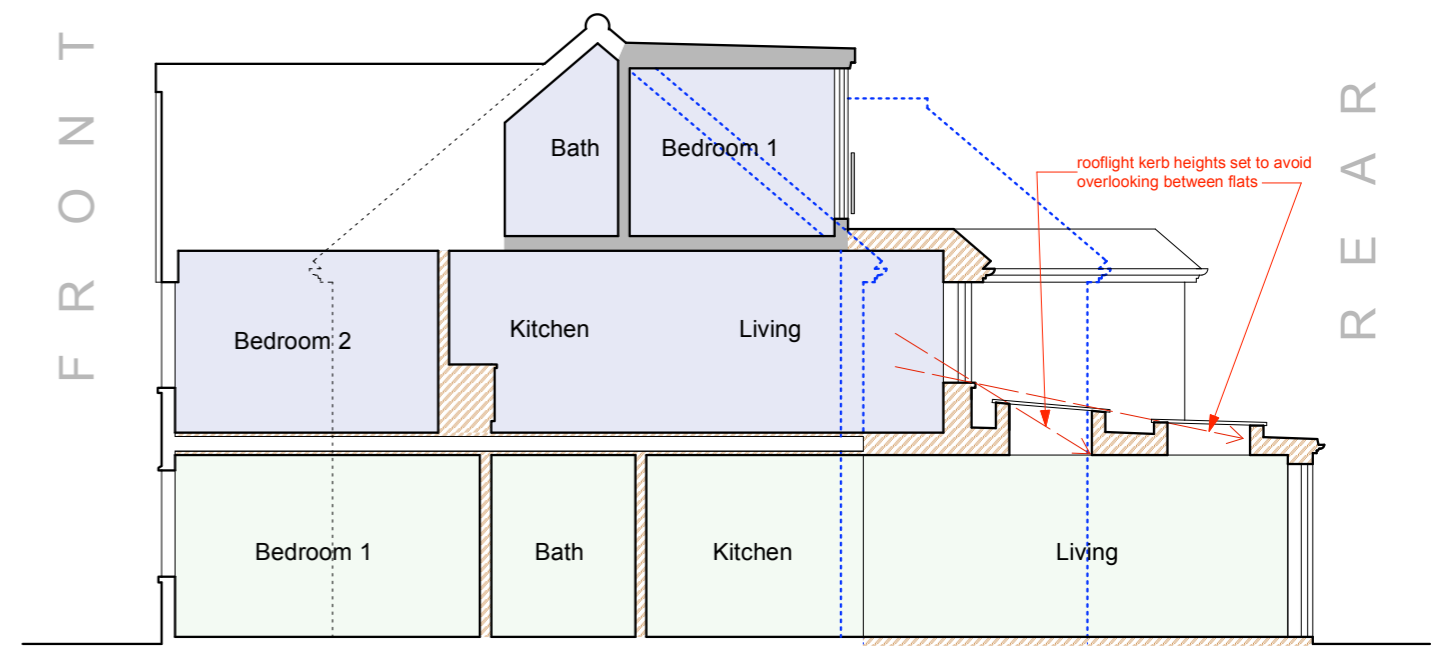

Section A - A

**BROD WIGHT**  
**Architects**  
 8a Baynes Mews --- London --- NW3 5BH

31 Greenfield Gardens  
 London, NW2 1HT

www.brodwight.co.uk office@brodwight.co.uk  
 Tel 020 7722 0810 This drawing is copyright

Drawing Title:

**Proposed Side Elevation +  
 Section A-A**


Drawing Ref:

**1100-AP3-05**

Date  
 July 2020

Scale  
 1:100 @ A3, 1:50 @ A1

scale bar - metric

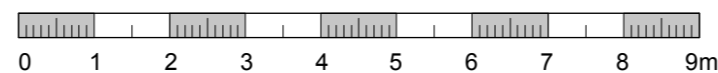

scale bar - imperial



	Existing Walls
	Proposed/New Walls
	Existing Walls to be removed