



23 INVERGARRY AVENUE
DEACONS BANK
2a

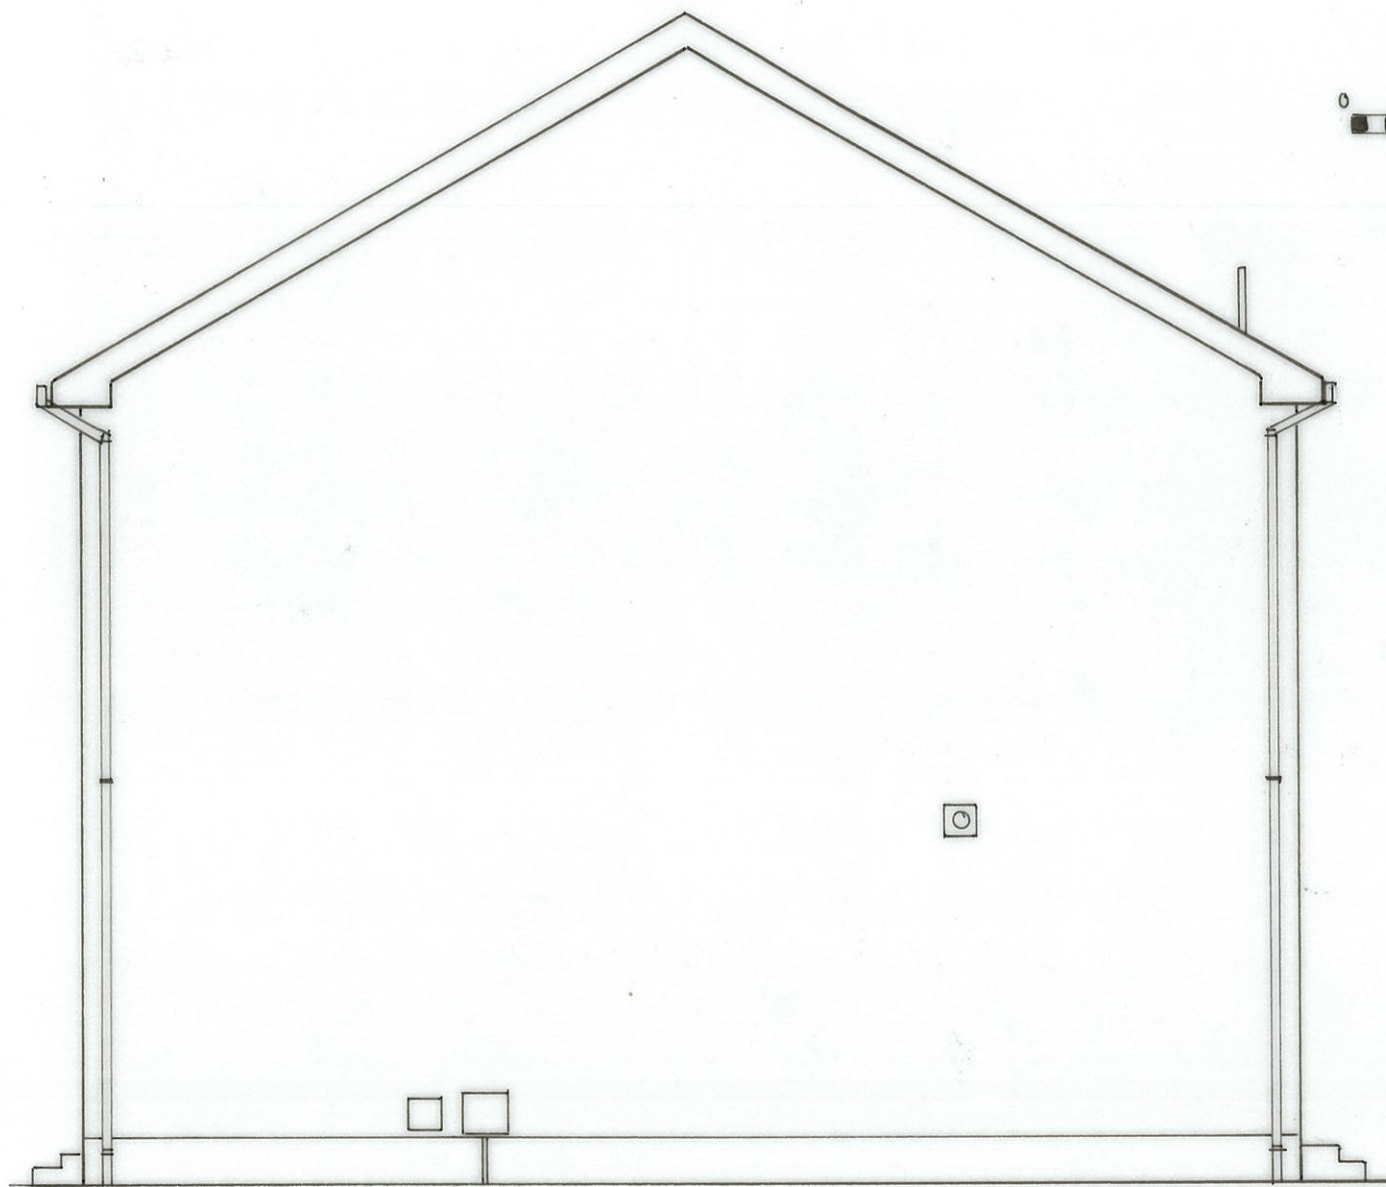

EXISTING SIDE ELEVATION 1:50

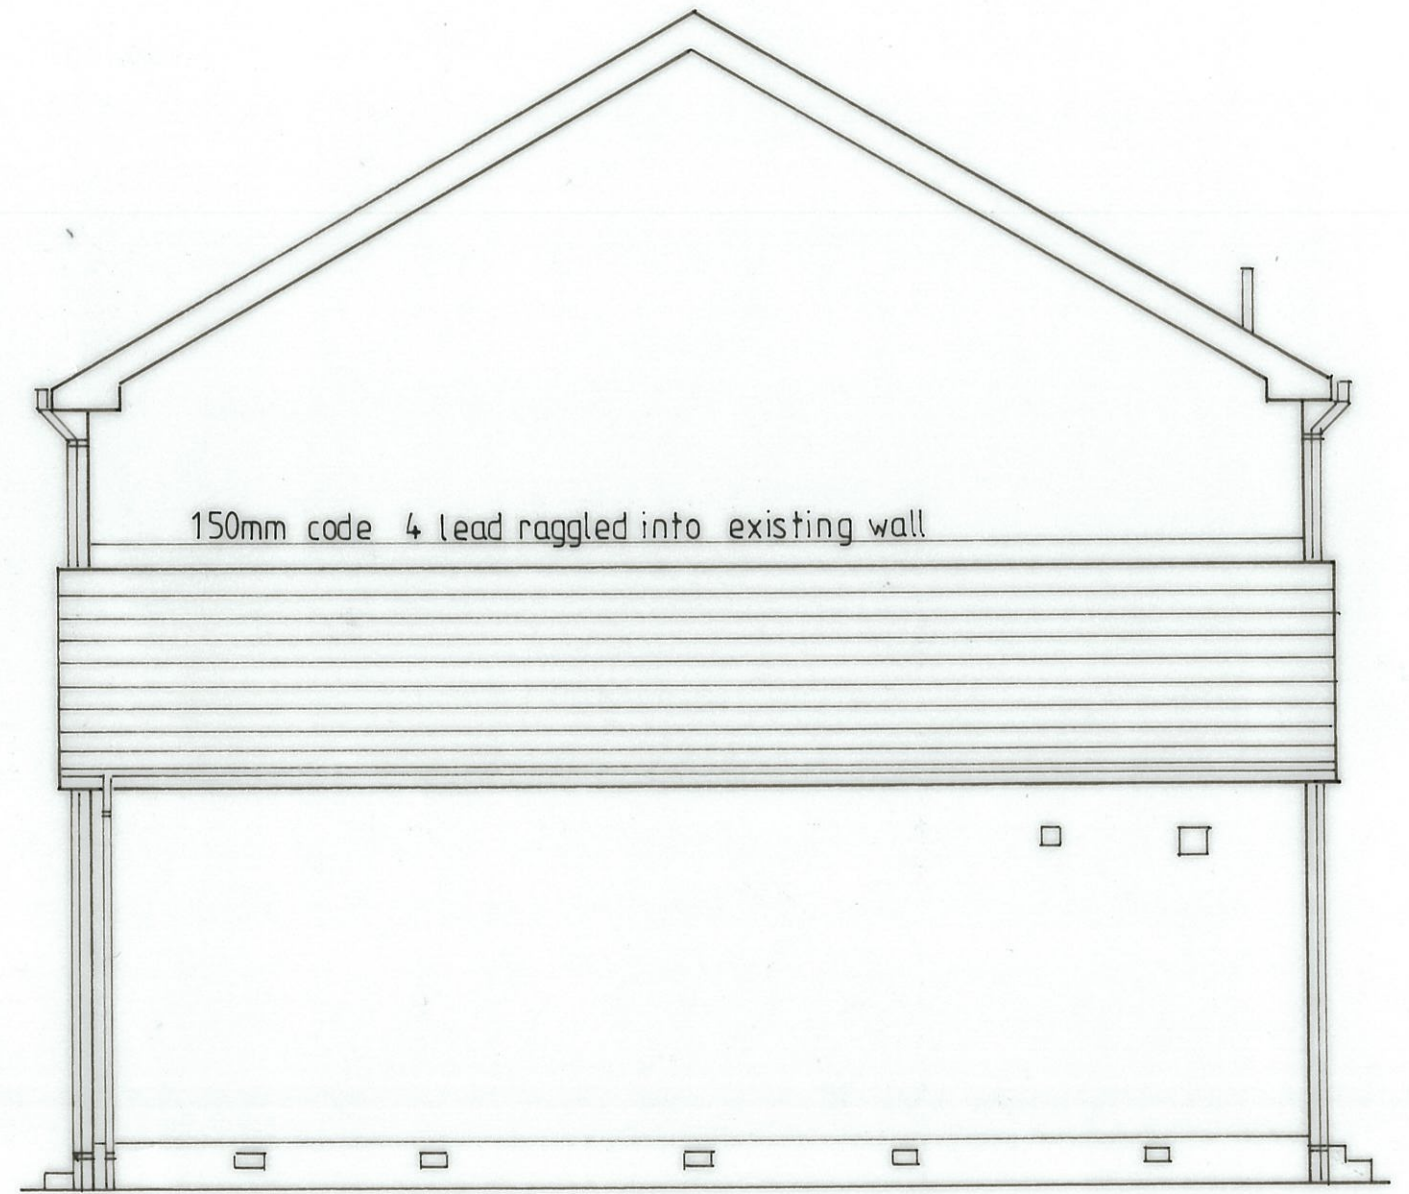

150mm code 4 lead ragged into existing wall

PROPOSED SIDE ELEVATION 1:50