





bin store elevations 1:50

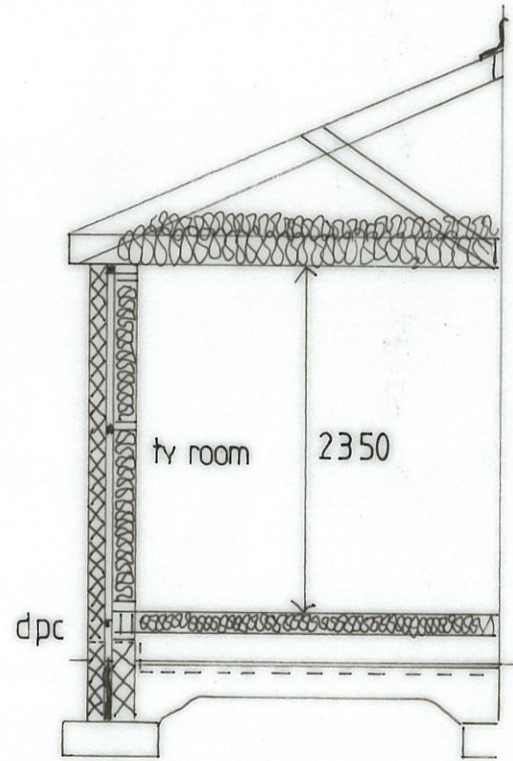

SECTION X-X 1:50

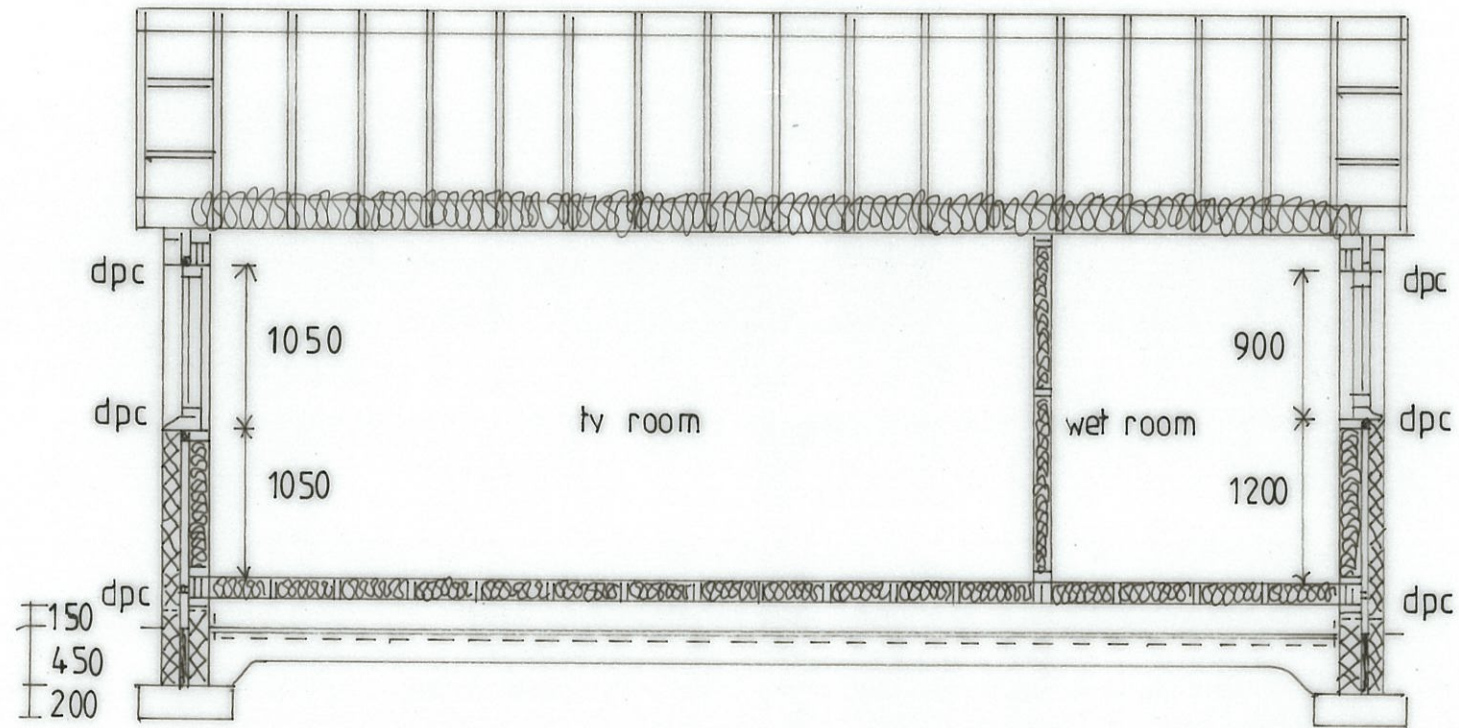

SECTION Y-Y 1:50

23 INVERGARRY AVENUE
 DEACONSBANK
 6a