


0 10 20 30 40 50 60 70 80 90 100 metres

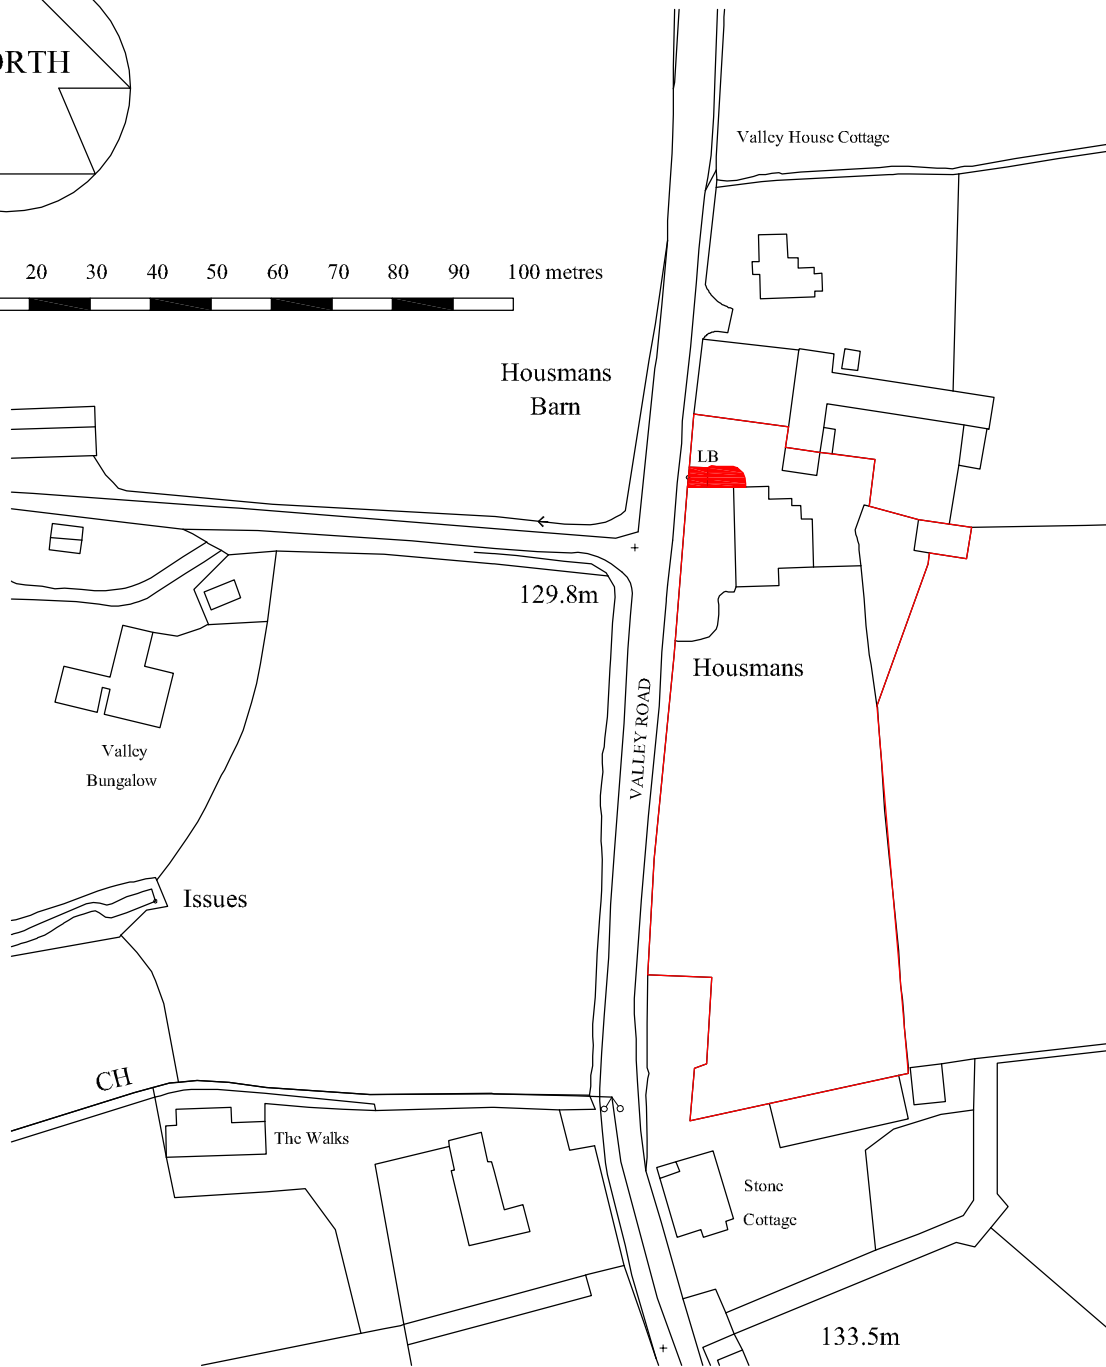

Ordnance Survey (c) Crown Copyright 2011. All rights reserved. Licence number 100020449

### LOCATION PLAN 1:1250

**JULIAN BARNETT ARCHITECT**  
ARCHITECT SURVEYOR TECHNOLOGIST

16 NEW STREET STOURPORT ON SEVERN WORCESTERSHIRE DY13 8UW

TEL: 01299 829212 email: julian@jibarchitect.co.uk FAX: 01299 829212

PROJECT: EXTENSION AND CONVERSION  
OF OUTBUILDING TO HOME OFFICE  
HOUSMANS, VALLEY ROAD, BOURNHEATH,  
WORCESTERSHIRE. B61 9HY

TITLE: LOCATION PLAN

CLIENT: MR AND MRS T. SAPPWELL

REVISION DATE DESCRIPTION

DRAWING NO. 2010-32-05

SCALE: 1:1250 @ A4 DATE: OCT 2010