

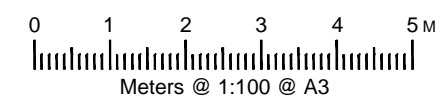


All proposed materials to match existing

All proposed materials to match existing

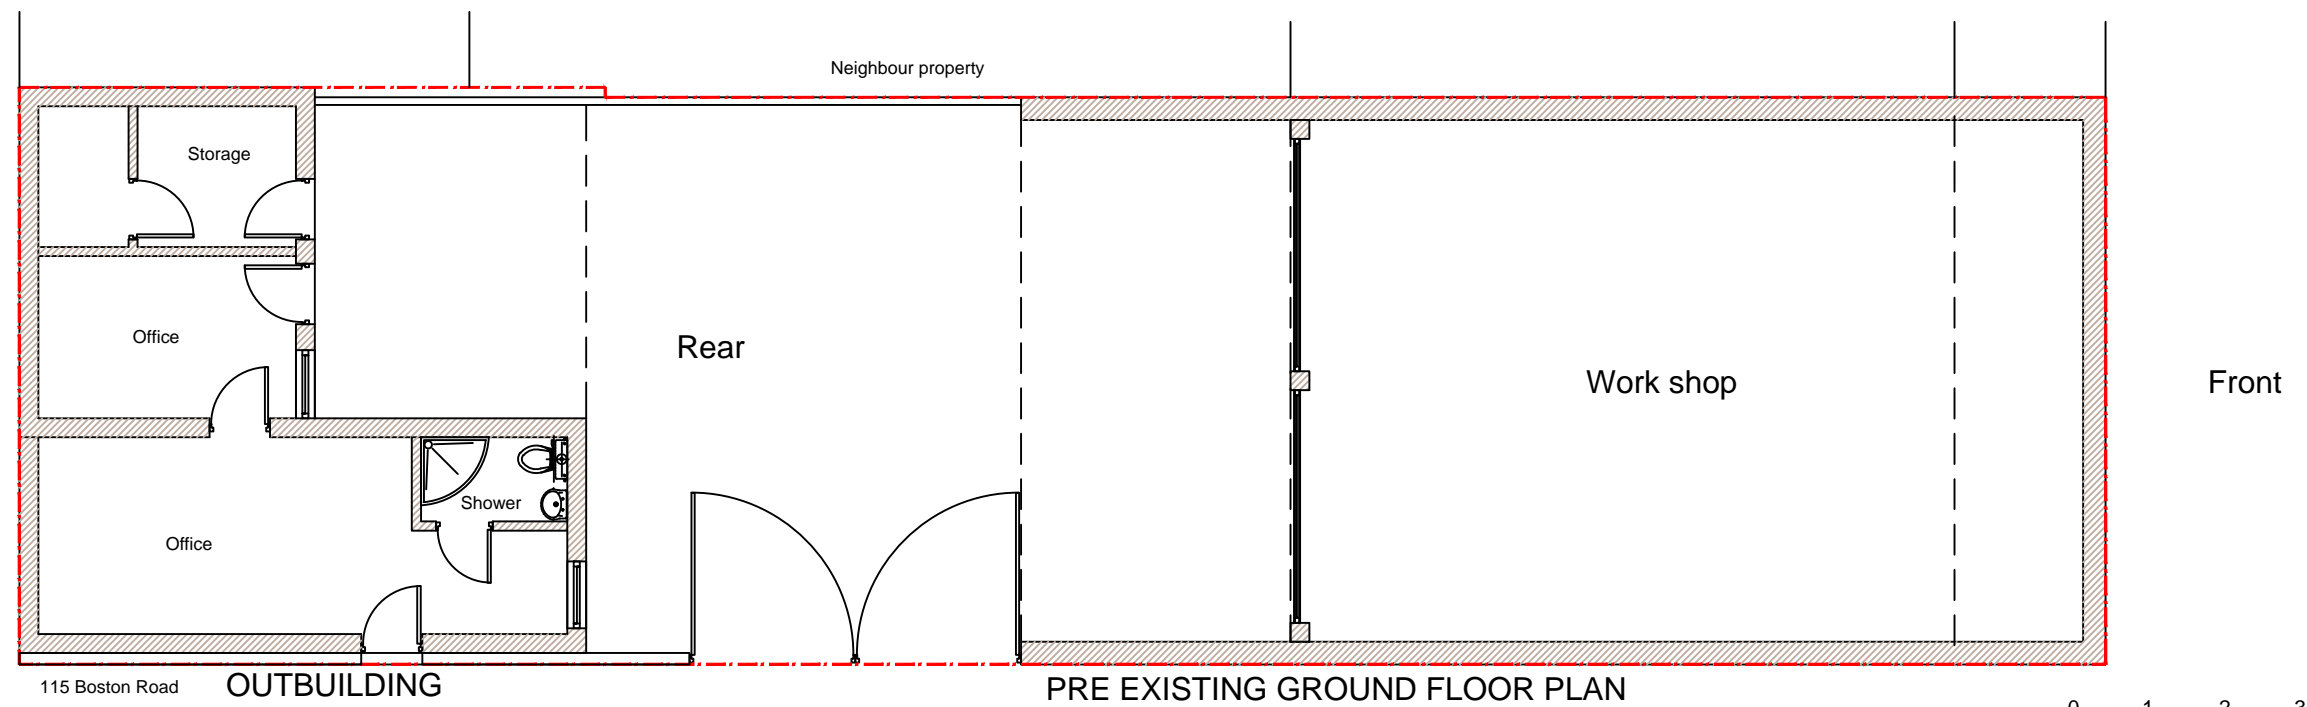

Copyright all rights reserved.
 The contents of this drawing can
 not be copied without written
 permission of the
 DRAWNHOUSE LTD

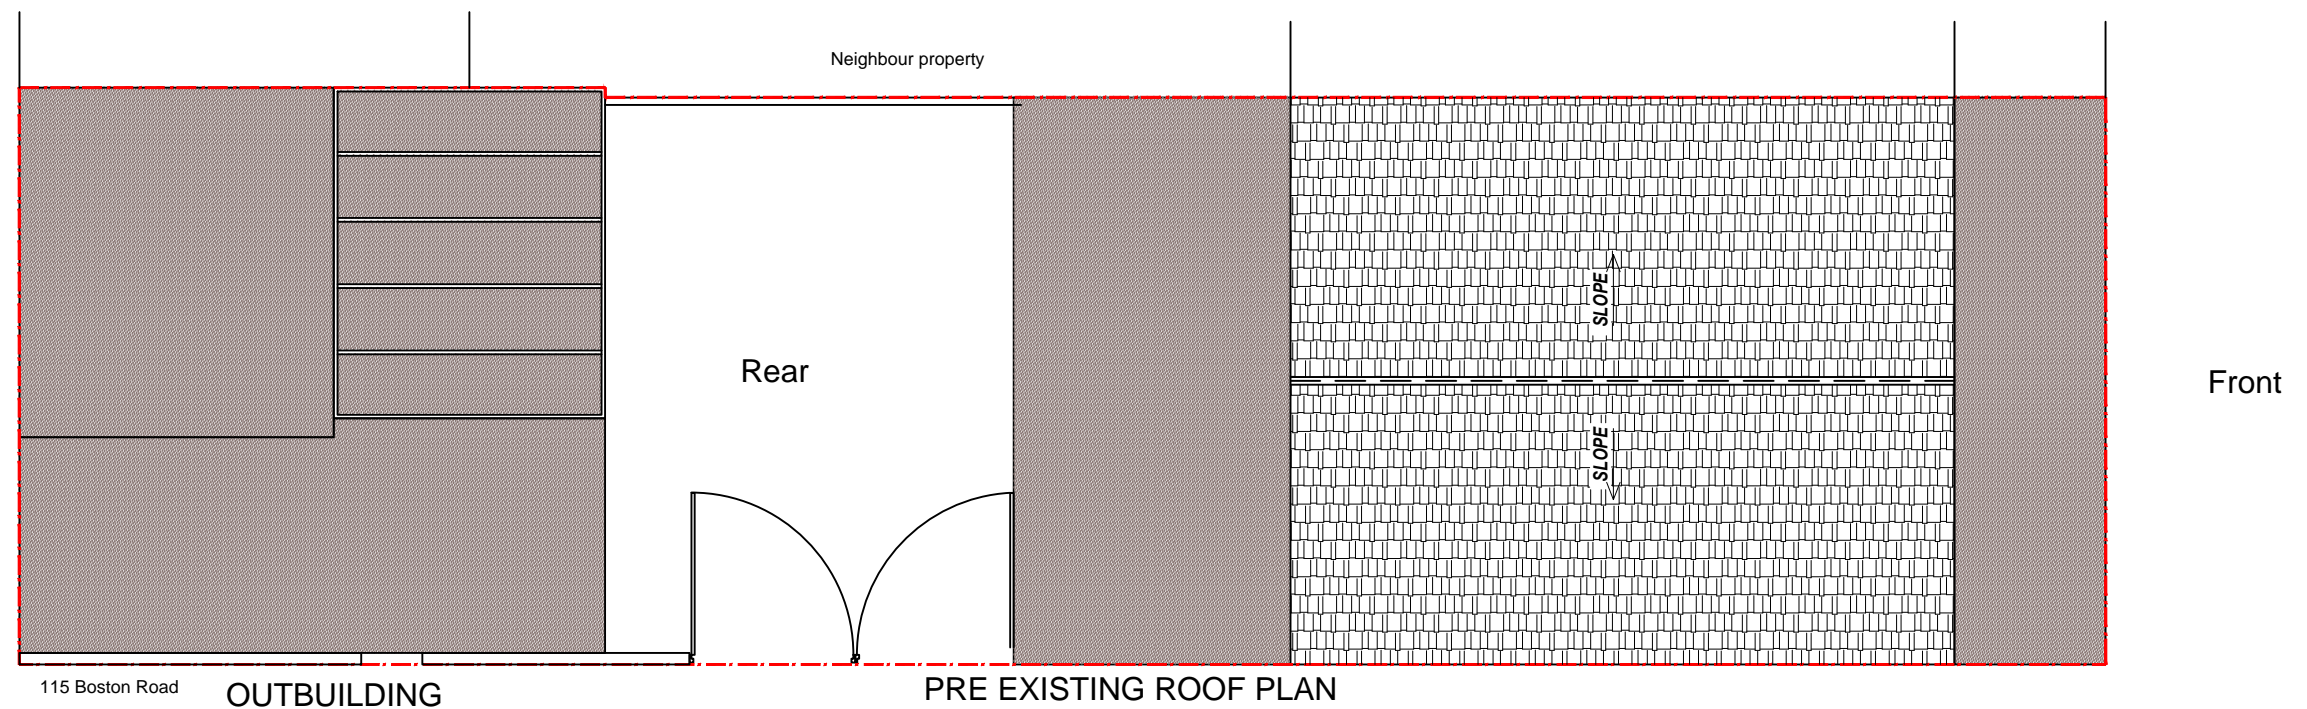

DRAWNHOUSE LTD

Agent
 E.mail: office@drawnhouse.co.uk
 Mob: +44 7999 329377

Key:
 - existing
 - proposed

Project name:
 115 Boston Road, Croydon,
 CR0 3EH
 Title: PRE EXISTING PLANS

Project number:
 8728
 Drawn:
 AN
 Revision:

Scale:
 A3 - 1:100
 Drawing No:
 04
 Date:
 April 2020