

Revision Schedule


Number	Description	Date
1	Single storey ground floor flat	
2	Single storey upper floor flat	
3	P.C. concrete step	
4	P.C. conc. slab/stone step	
5	600x900mm p.c. concrete slabs	
6	600x600mm p.c. slabs	
7	Decorative stone chipping's	
8	Grass	
9	Shrubs/earth	
10	Metal handrail	
11	1100mm approx. high 70/120mm dia. timber posts & stockwire fence	
12	Whirlie gig	
13	Manhole	
14	RWP	

NOTES:


1. Single storey ground floor flat
2. Single storey upper floor flat
3. P.C. concrete step
4. P.C. conc. slab/stone step
5. 600x900mm p.c. concrete slabs
6. 600x600mm p.c. slabs
7. Decorative stone chipping's
8. Grass
9. Shrubs/earth
10. Metal handrail
11. 1100mm approx. high 70/120mm dia. timber posts & stockwire fence
12. Whirlie gig
13. Manhole
14. RWP



Existing Rear Elevation  
1 : 75

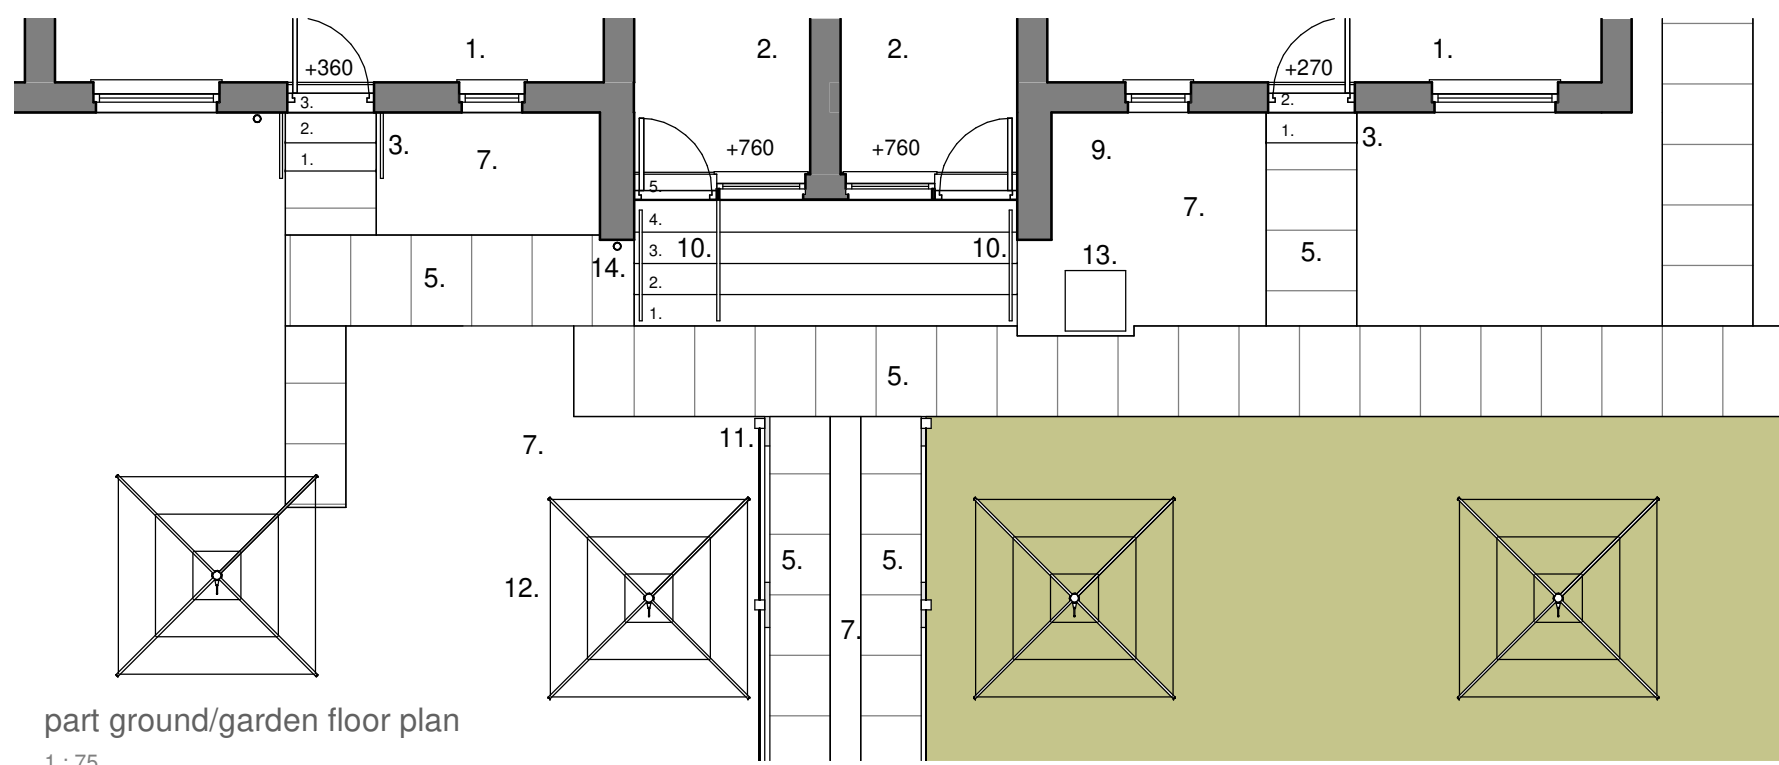

part ground/garden floor plan  
1 : 75

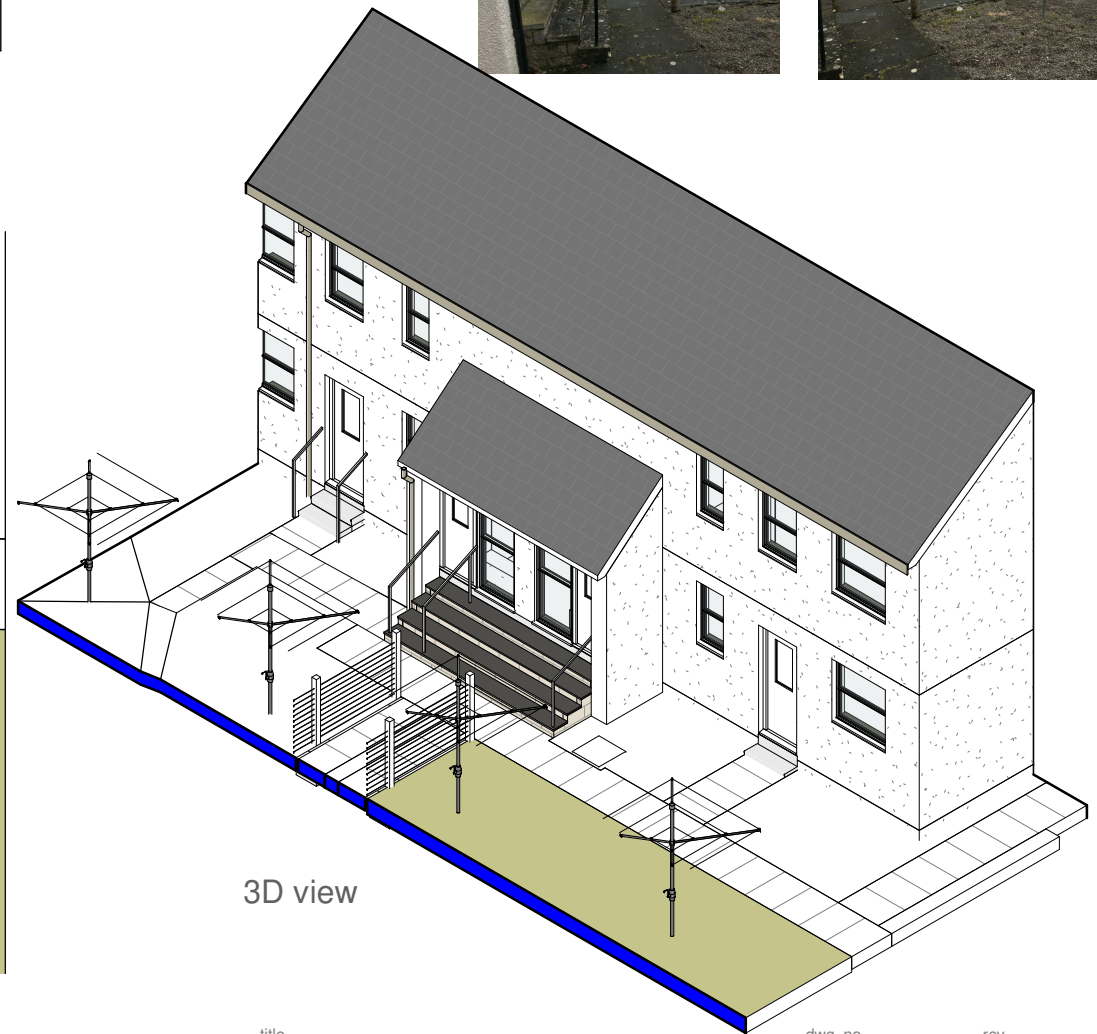

3D view