


East Elevation

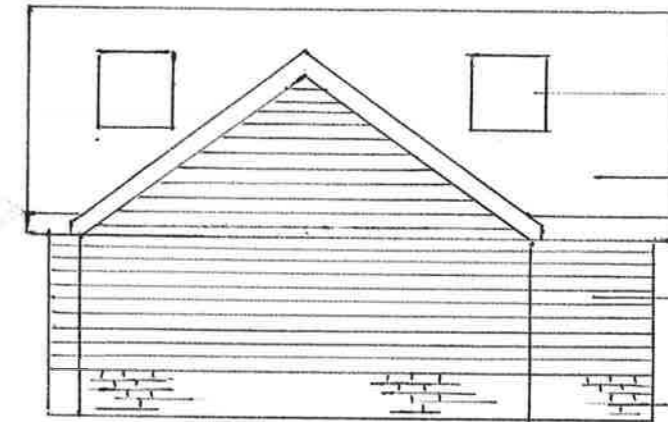


Roof Windows

Norfolk Pantiles


Black/Dark Cladding

Red Brick Plinth

North Elevation

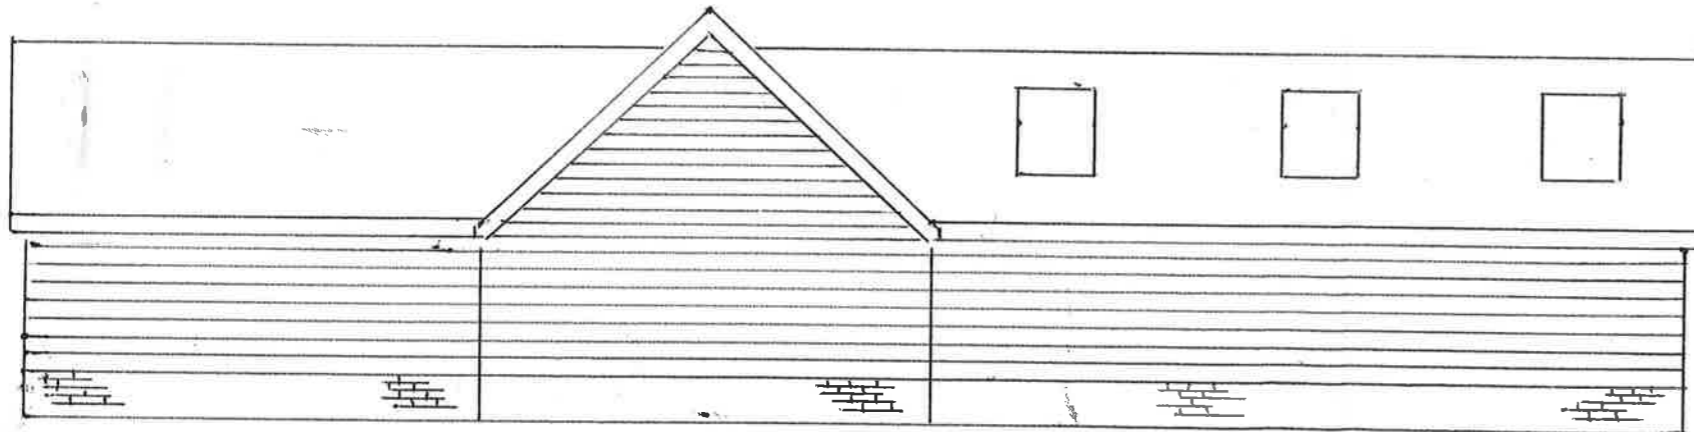

West Elevation

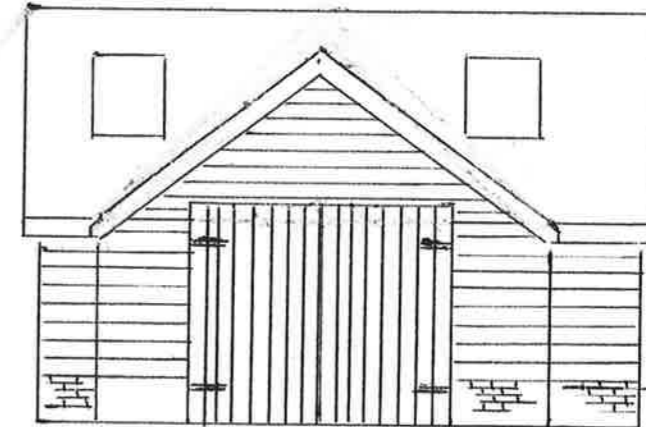

South Elevation

Proposed Open Garage, Domestic
Workshop & Garden Store

For S. P. Hubbard, Anvil House
High Rd. Bressingham IP22 2AT

Scale 1-100