


All dimensions are in millimetres. Do not scale from this drawing. This drawing is to be read in conjunction with all other related drawings and documents such as the relevant specification, Structural Engineers' and Service Engineers' drawings. The contractor is to check and verify all dimensions on site prior to commencement of construction works. The designer should be contacted immediately if the assumptions used in the design and drawing preparation differ to that found on site. Planning & building regulation status drawings. This drawing is issued for local authority submission purposes only and is not intended as a working drawing. As such, the designer will not consider any claims arising from this drawing, whether directly or indirectly. All work must be to the highest standard, comply with Building Regulations and relevant British & European Approved standards. All finishes and decorations are to be specified / confirmed by the client. Do not reproduce this drawing without written consent from the designer.  
© Ben Jurin Architecture Ltd


**NOTES**

**DO NOT** scale from this drawing. Contractor to check and verify all dimensions on site prior to commencement. All work to comply with current UK Building Regulations and European Standards.


**DRAWING FOR INFORMATION ONLY**

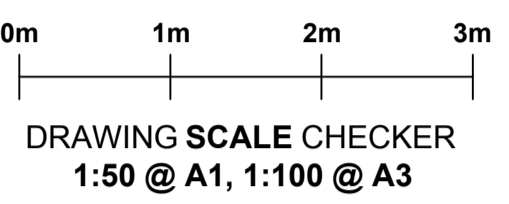

**front** (view from queen st)

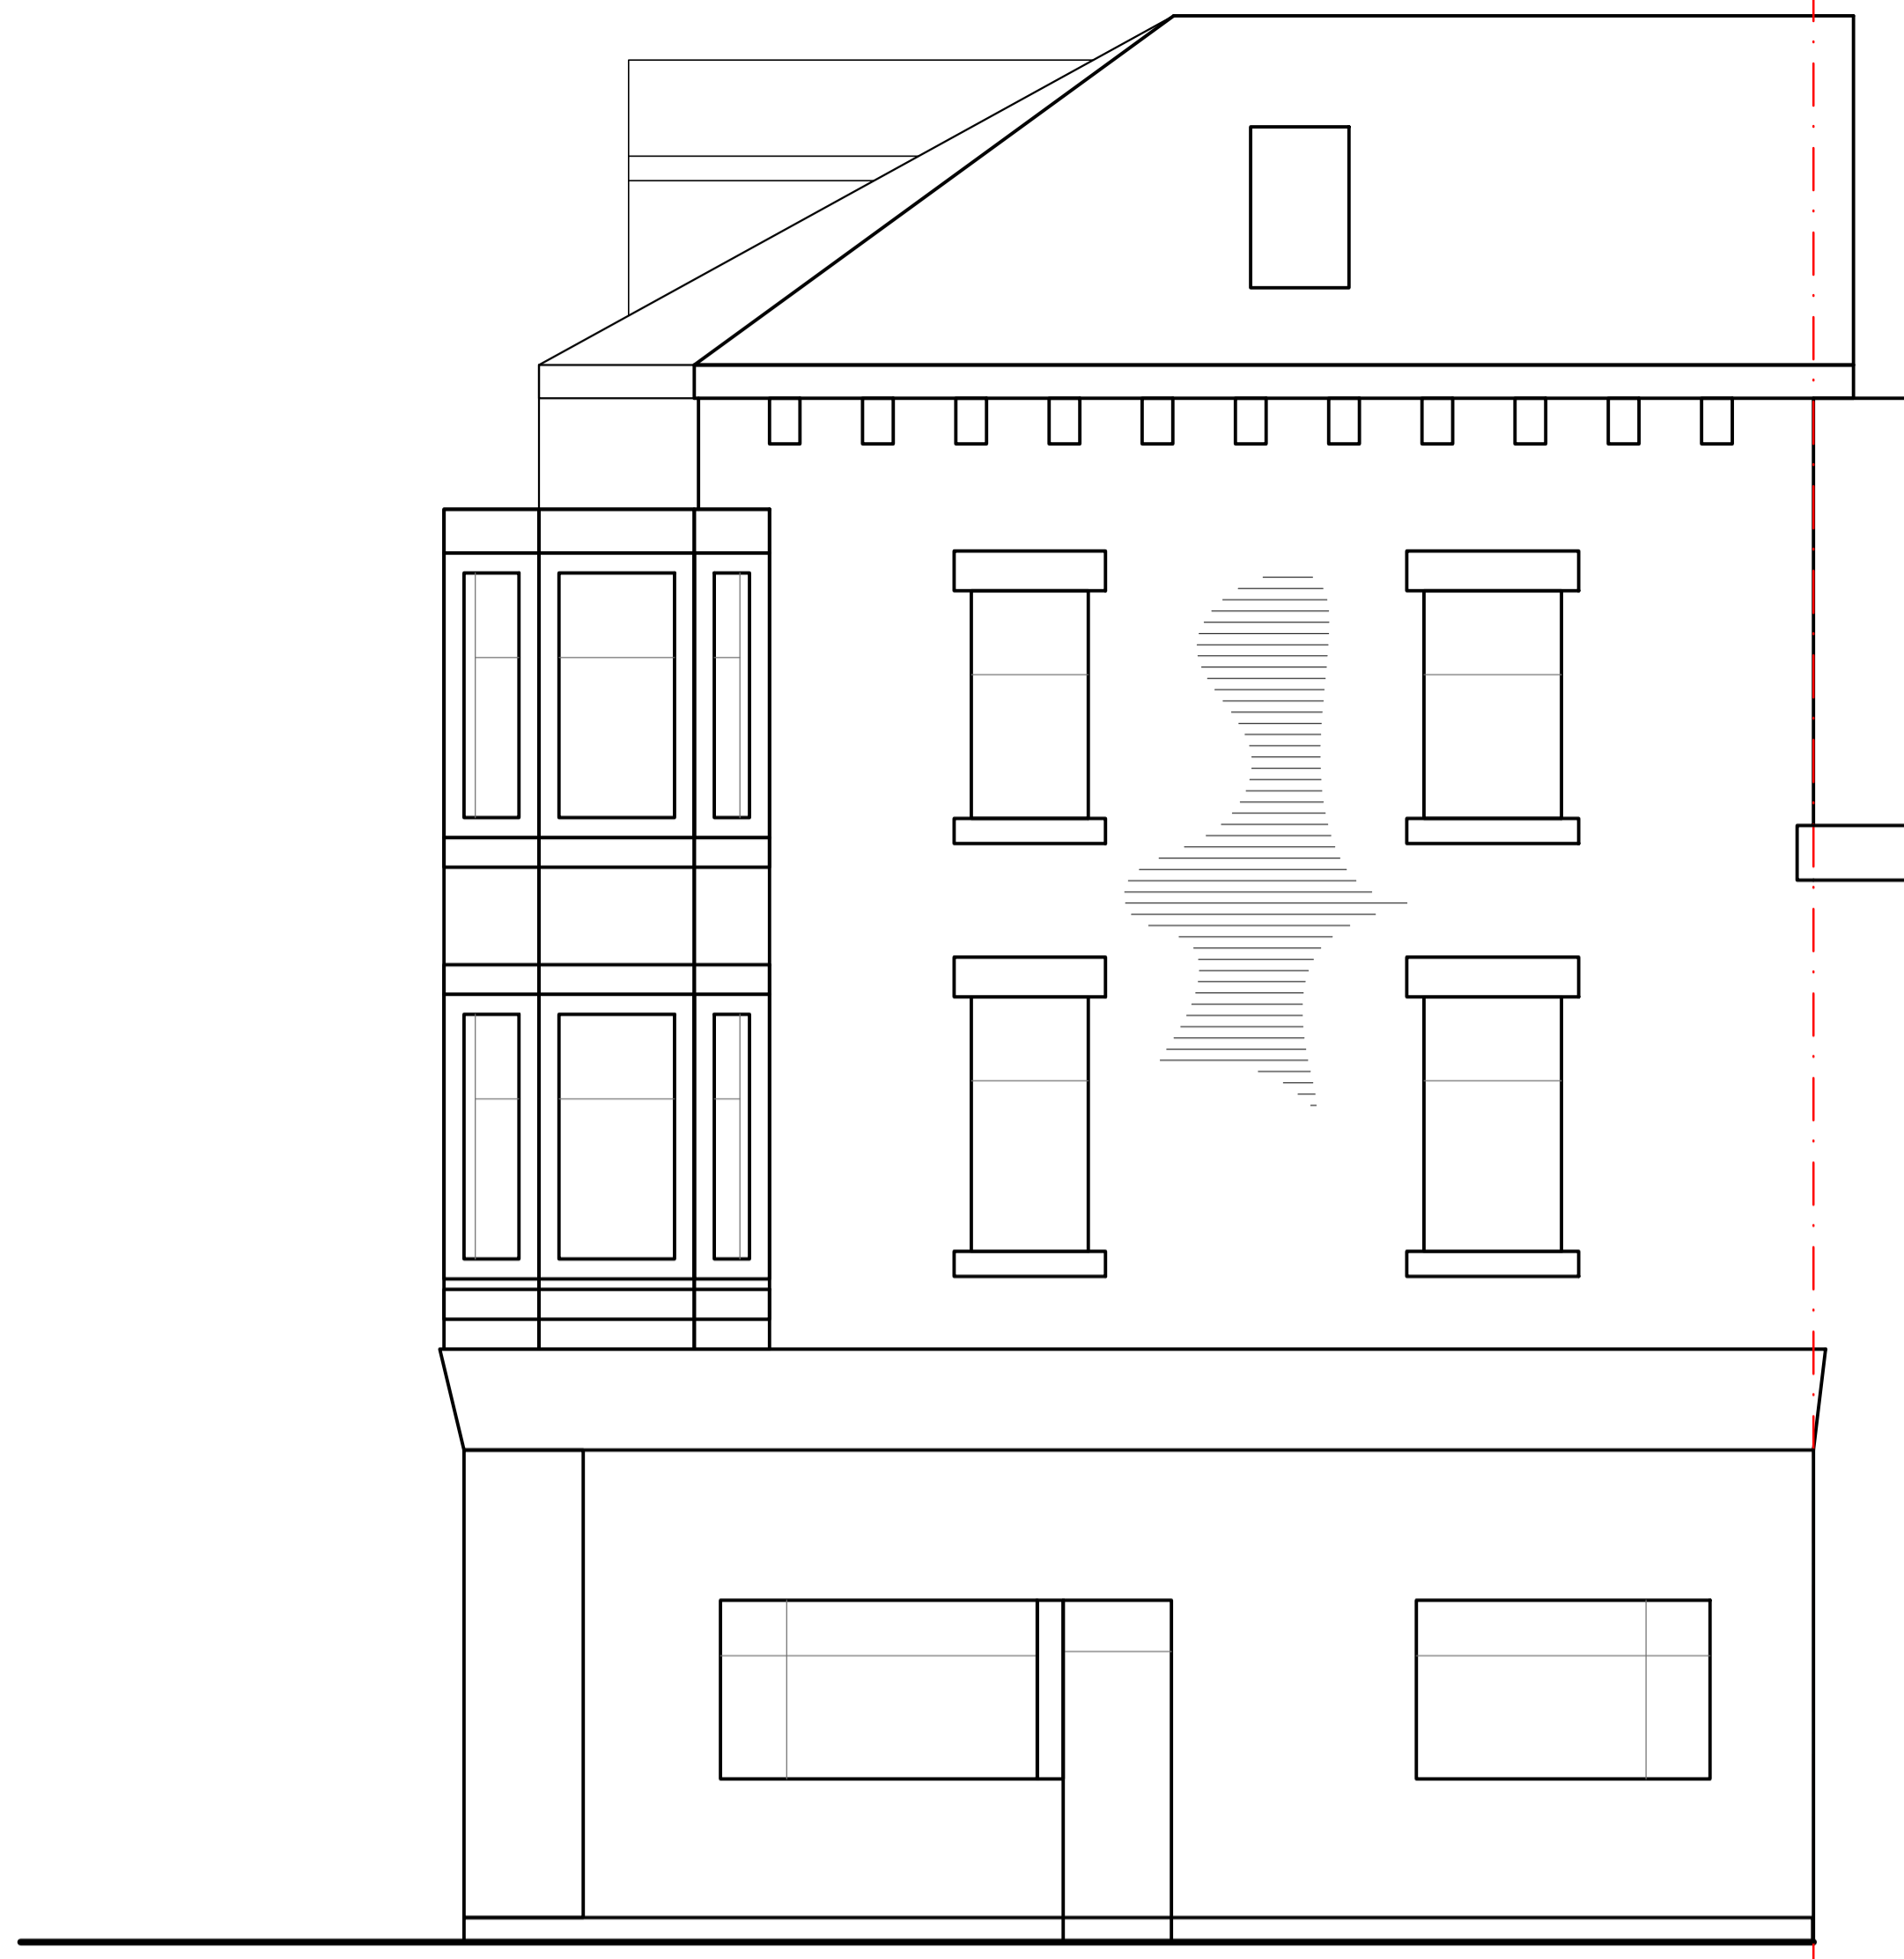

**side** (view from high st)

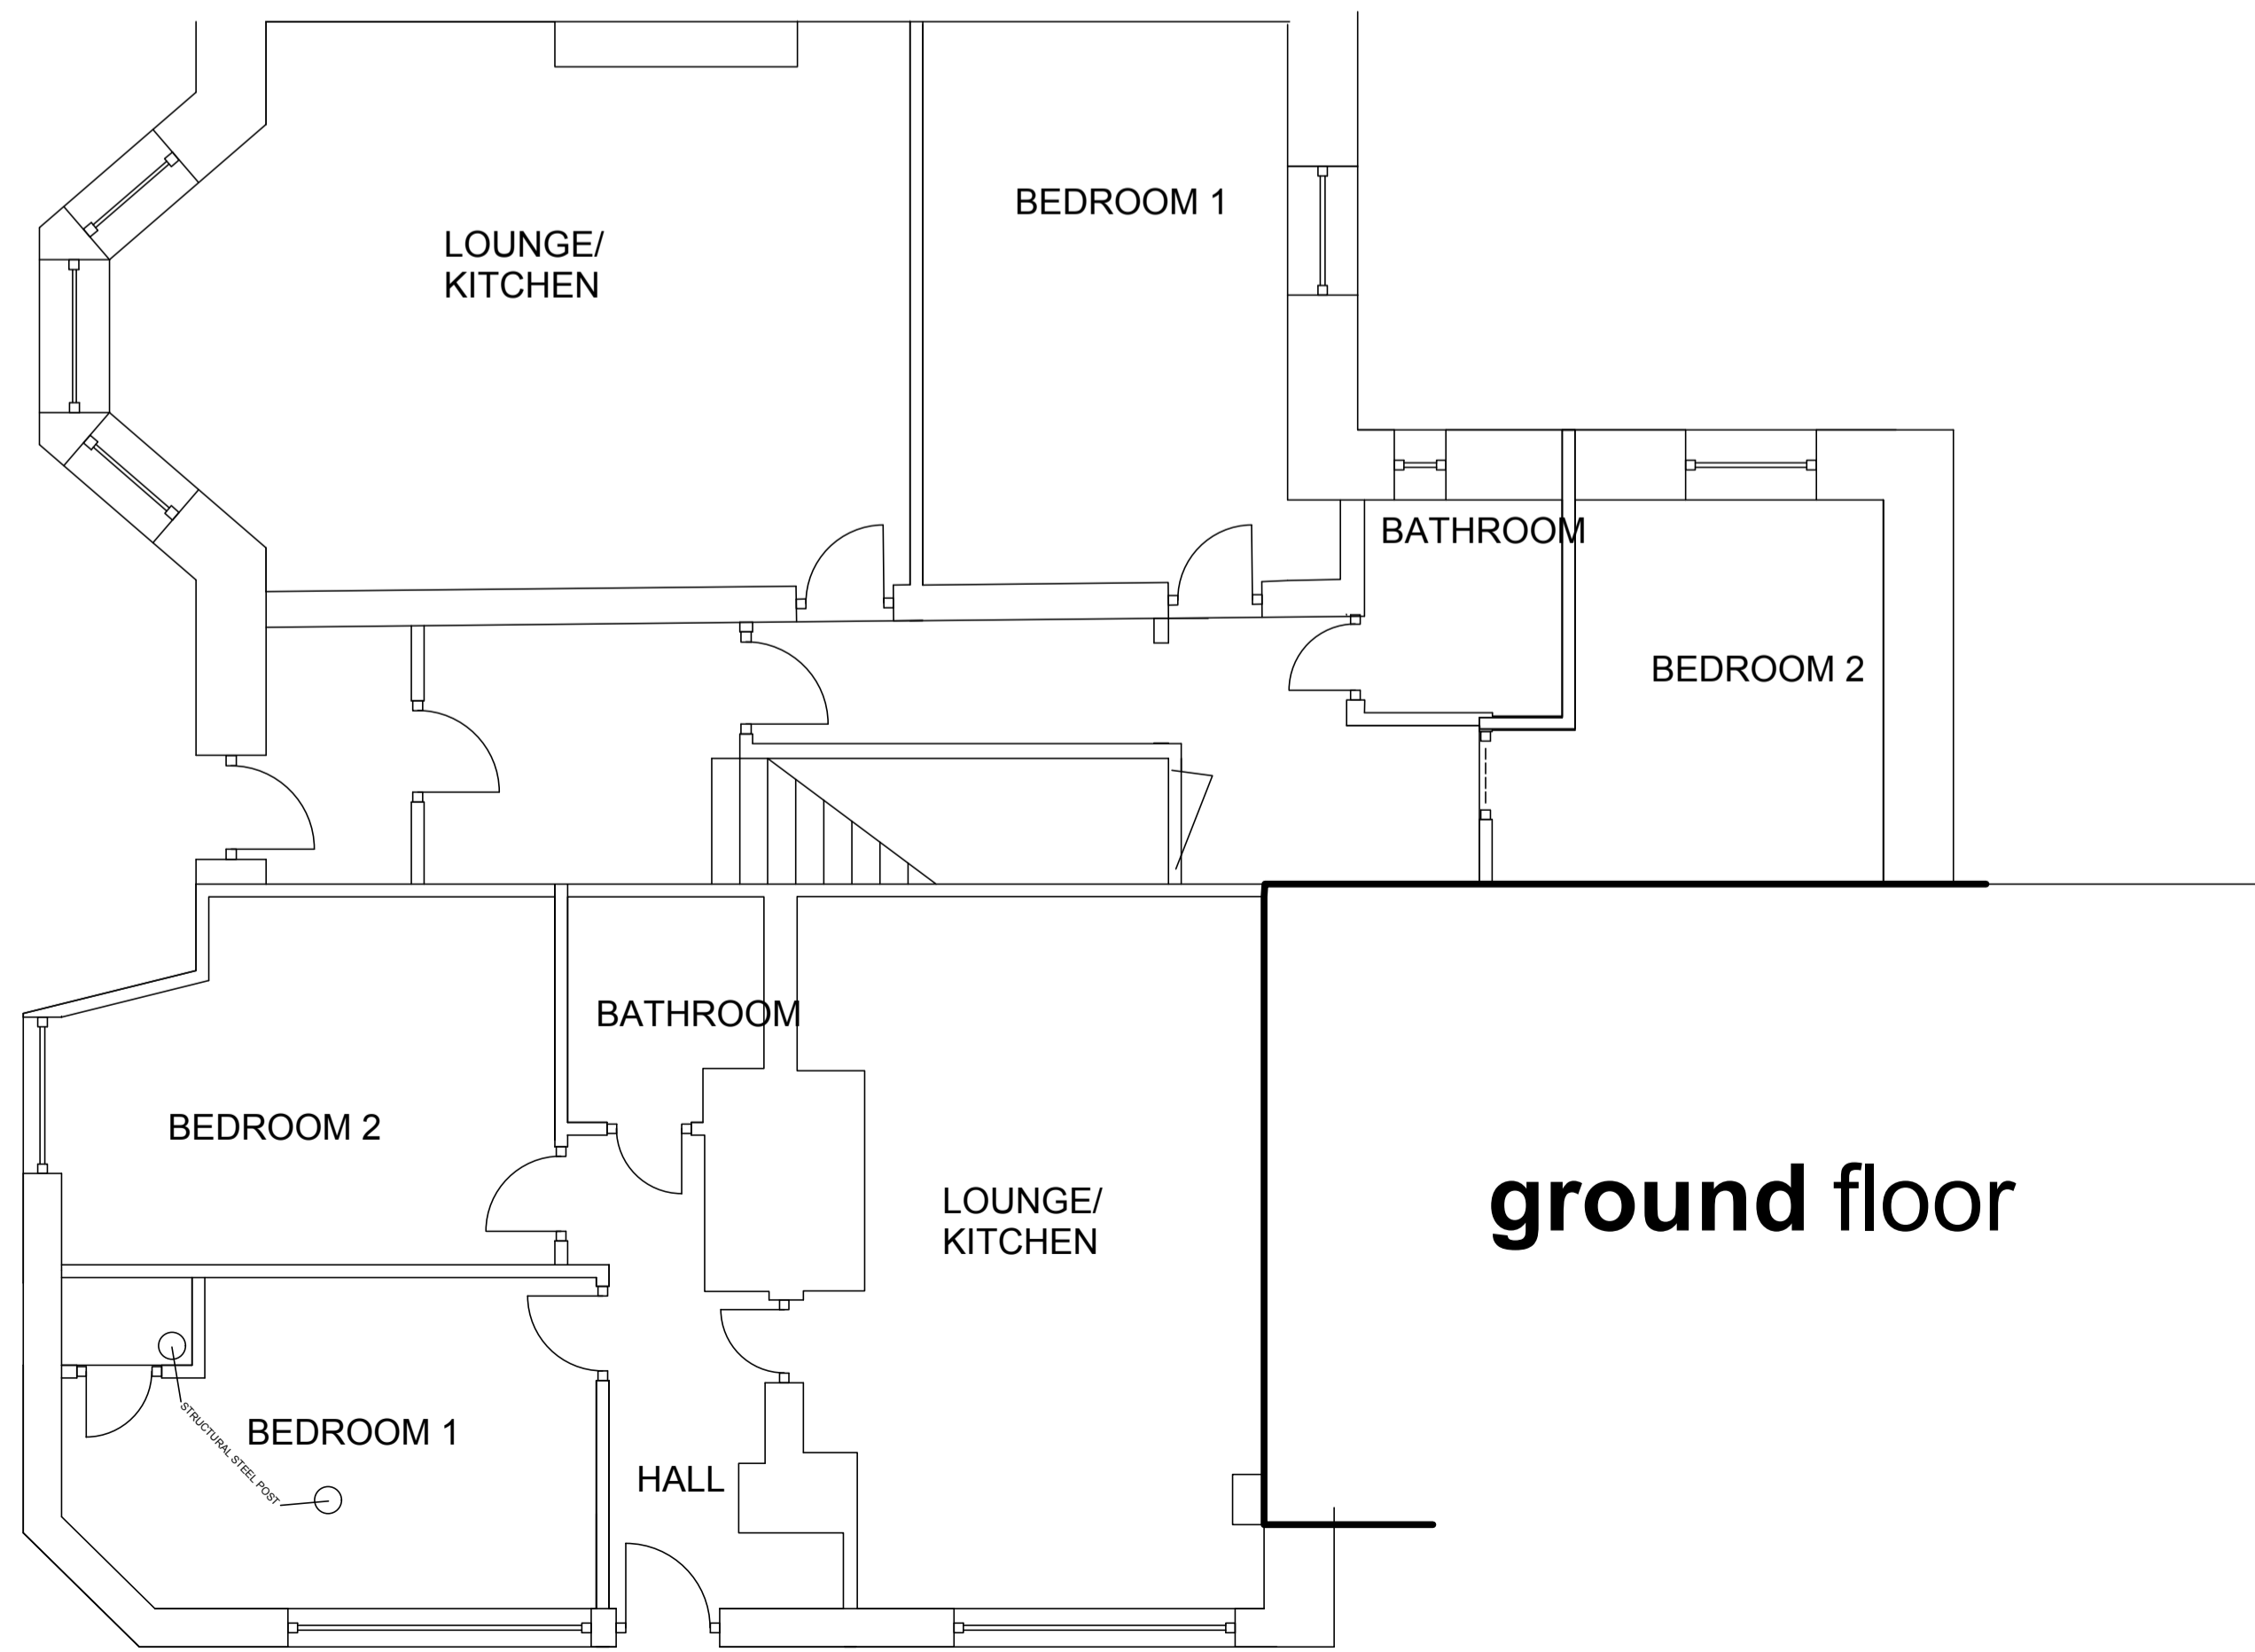

**as existing**

**DRAWING TITLE**

AS EXISTING

**ADDRESS**

52-54 QUEEN STREET, BLACKPOOL, FY1 2AY

**CLIENT**

G O'MAHONEY

**STATUS**

FOR PLANNING SUBMISSION

**1**

**SCALE DATE REVISION**

1:50 @ A1 MAY 2021 -

**JOB NO DRAWING**

202112 PP.01

