



EXISTING BLOCK PLAN 1:500
0 5m 10m 15m 20m 25m 30m 35m 40m 45m
1:500

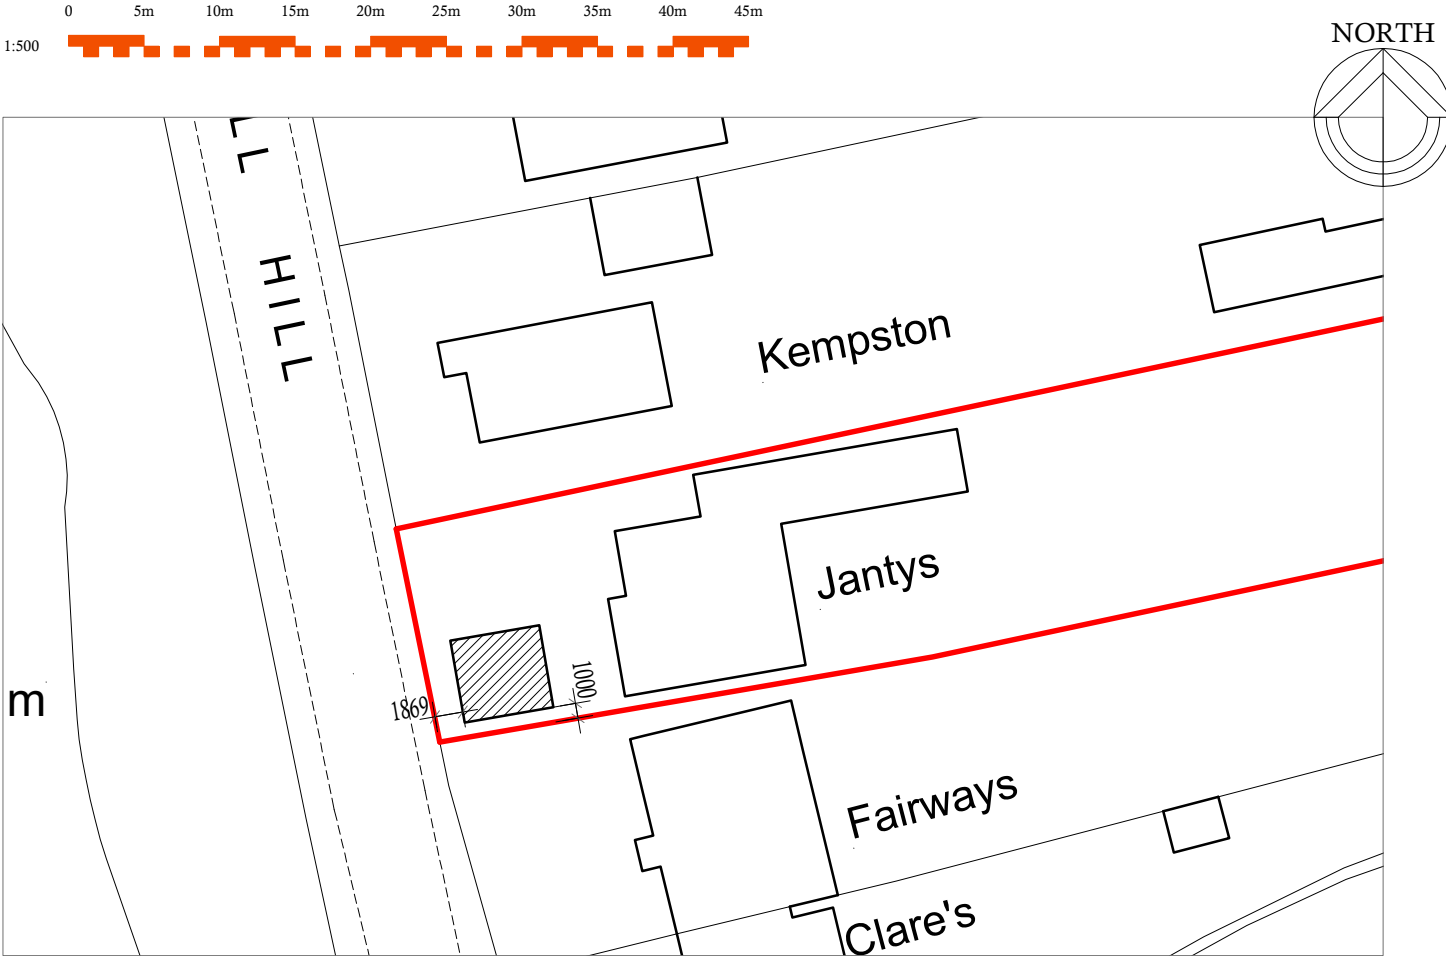


PROPOSED BLOCK PLAN 1:500
0 5m 10m 15m 20m 25m 30m 35m 40m 45m
1:500

KEY
 Proposed carport

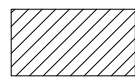


EXISTING SITE LOCATION PLAN 1:1250

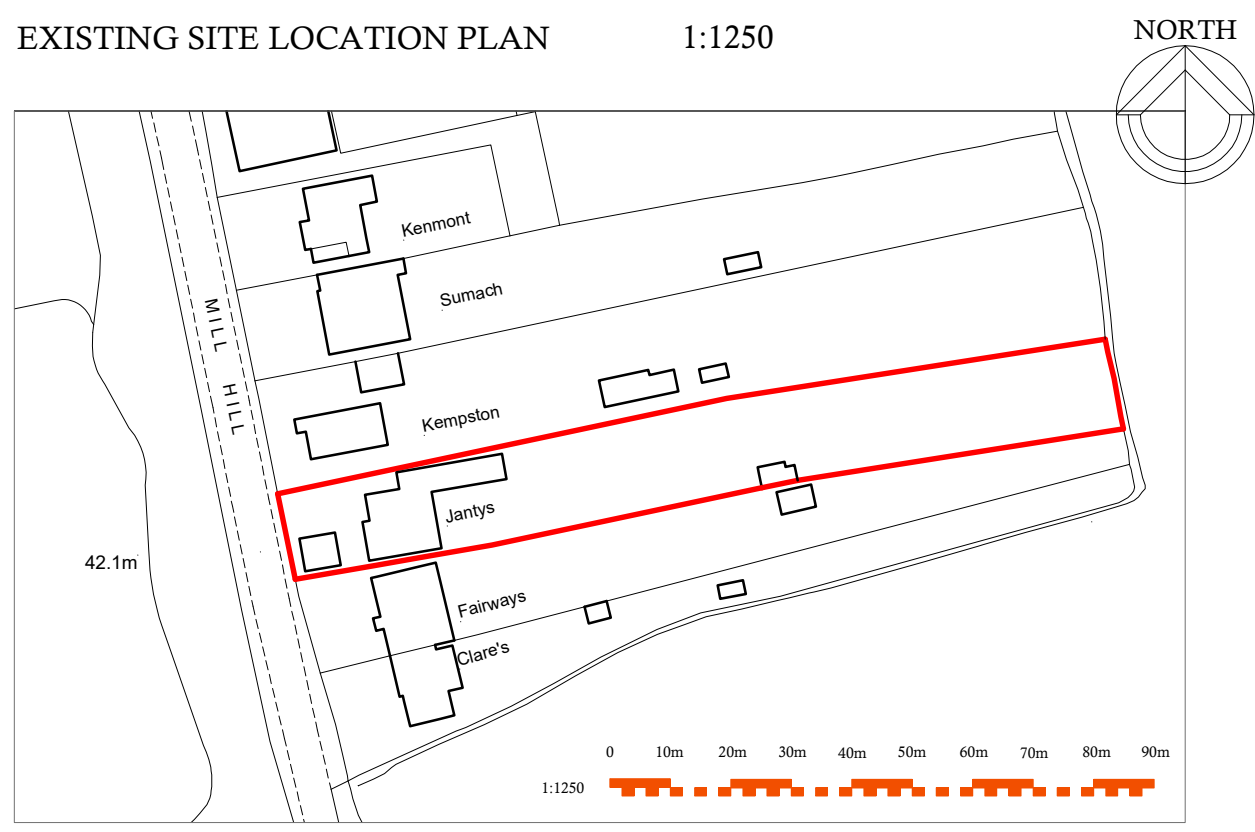

PROPOSED SITE LOCATION PLAN 1:1250

Rev A: Existing dwelling adjusted and existing plans added May 2021

Proposal: PROPOSED DET CARPORT	
 Tel: 07917858987 Email: stevebulldesign@gmail.com	Drawing Description: PROPOSED SITE LOCATION & BLOCK PLAN
	Location: Jantys, Mill Hill, Edenbridge. TN8 5DQ
Scale: 1:1250 1:500	For: Mr & Mrs Warner Date: Mar 2021
Drawing No: 2021-22-03	rev. A