


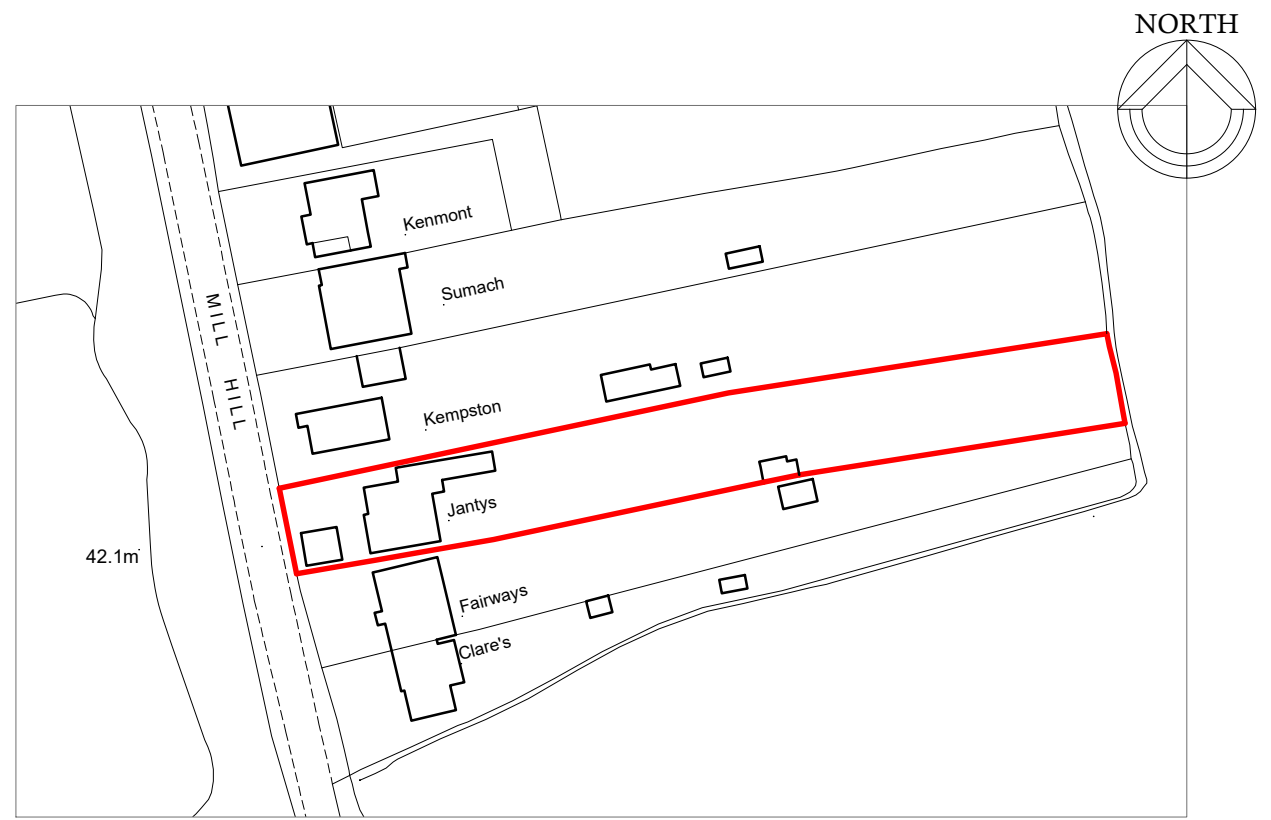
**BLOCK PLAN** 1:500

0 5m 10m 15m 20m 25m 30m 35m 40m 45m

1:500

**KEY**


 Proposed carport



**SITE LOCATION PLAN** 1:1250

0 10m 20m 30m 40m 50m 60m 70m 80m 90m

1:1250

Proposal: PROPOSED DET CARPORT	
	Drawing Description. PROPOSED SITE LOCATION & BLOCK PLAN
	Location. Jantys, Mill Hill, Edenbridge. TN8 5DQ
Tel: 07917858987 Email: stevebulldesign@gmail.com	For: Mr & Mrs Warner
Scale : 1:1250 1:500	Date : Mar 2021
	Drawing No: 2021-22-03
	rev.