



All dimensions must be checked on site and not scaled from this drawing. All discrepancies to be reported

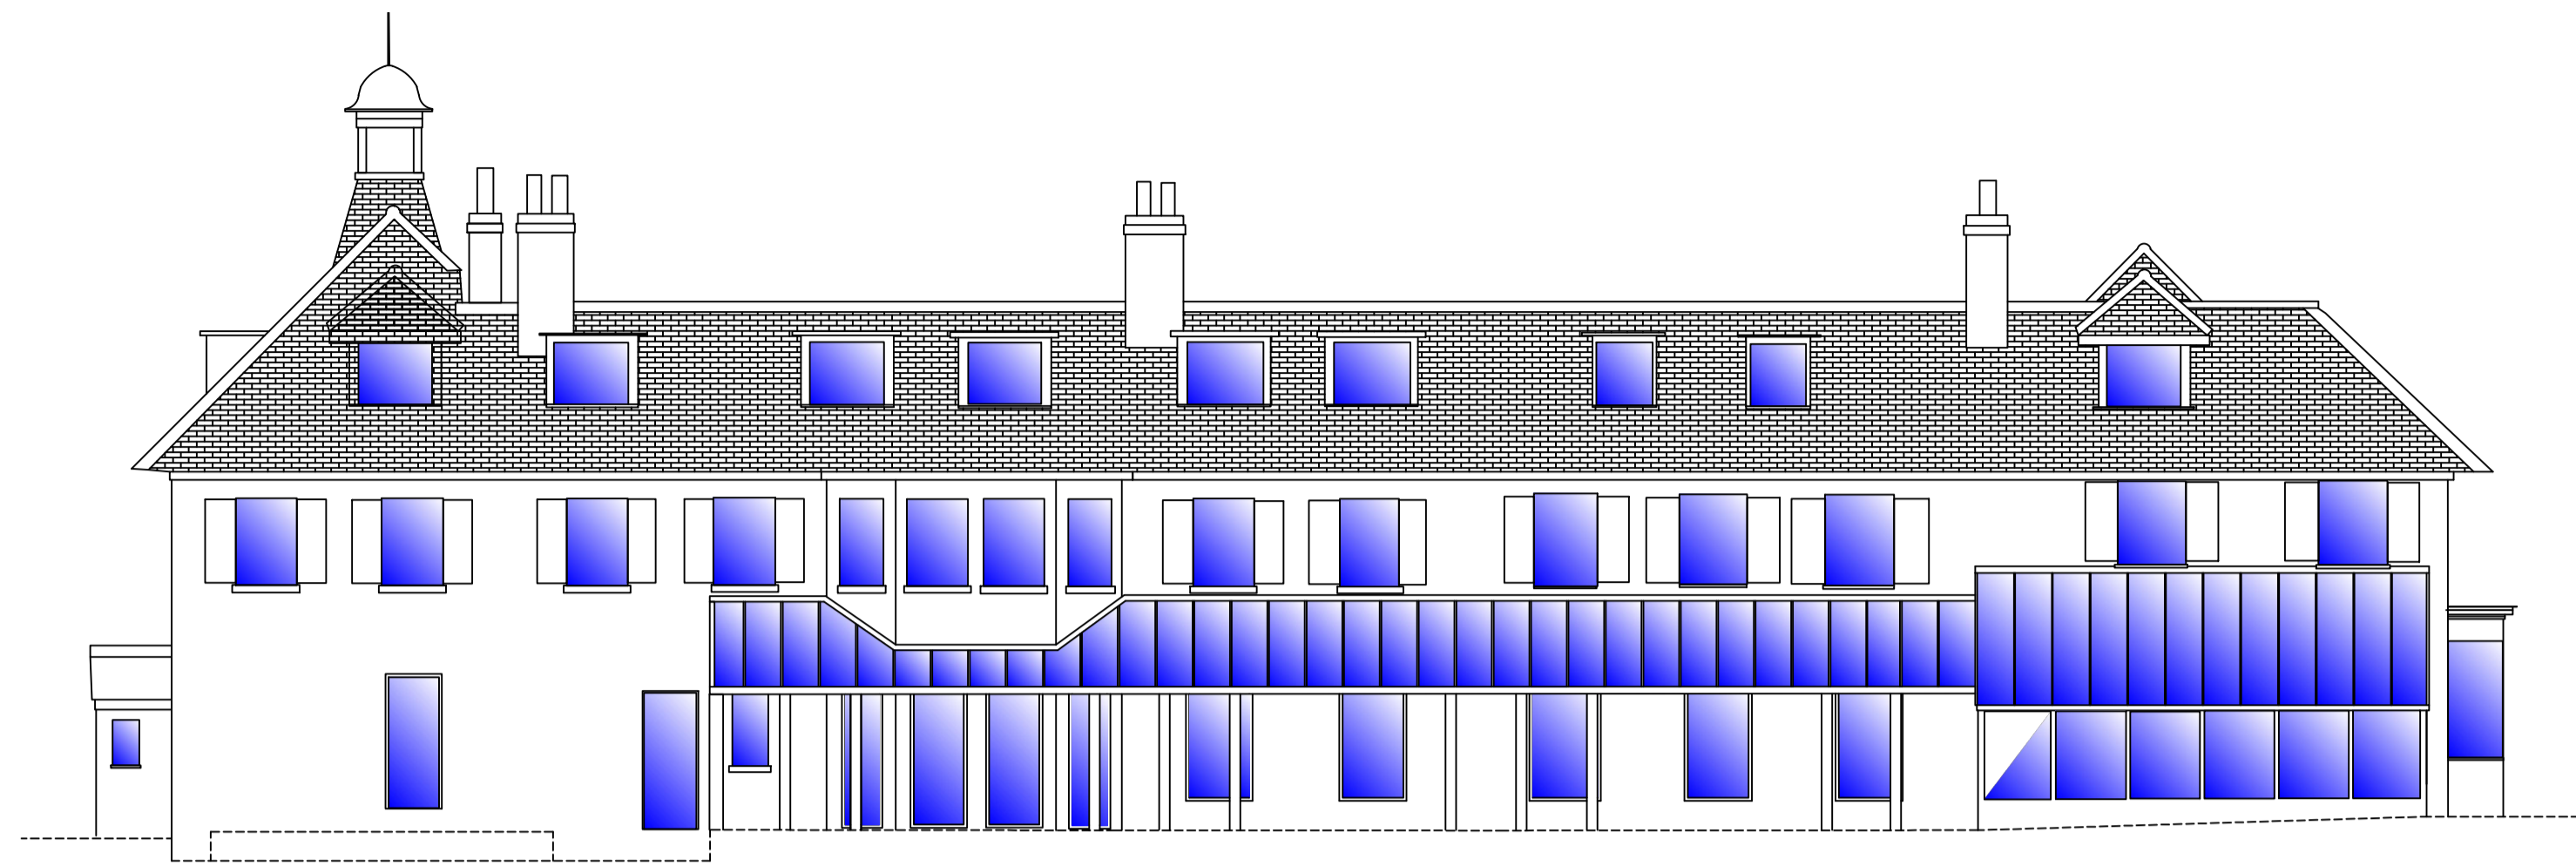

Elevation A

Datum 50.000m

Datum 50.000m

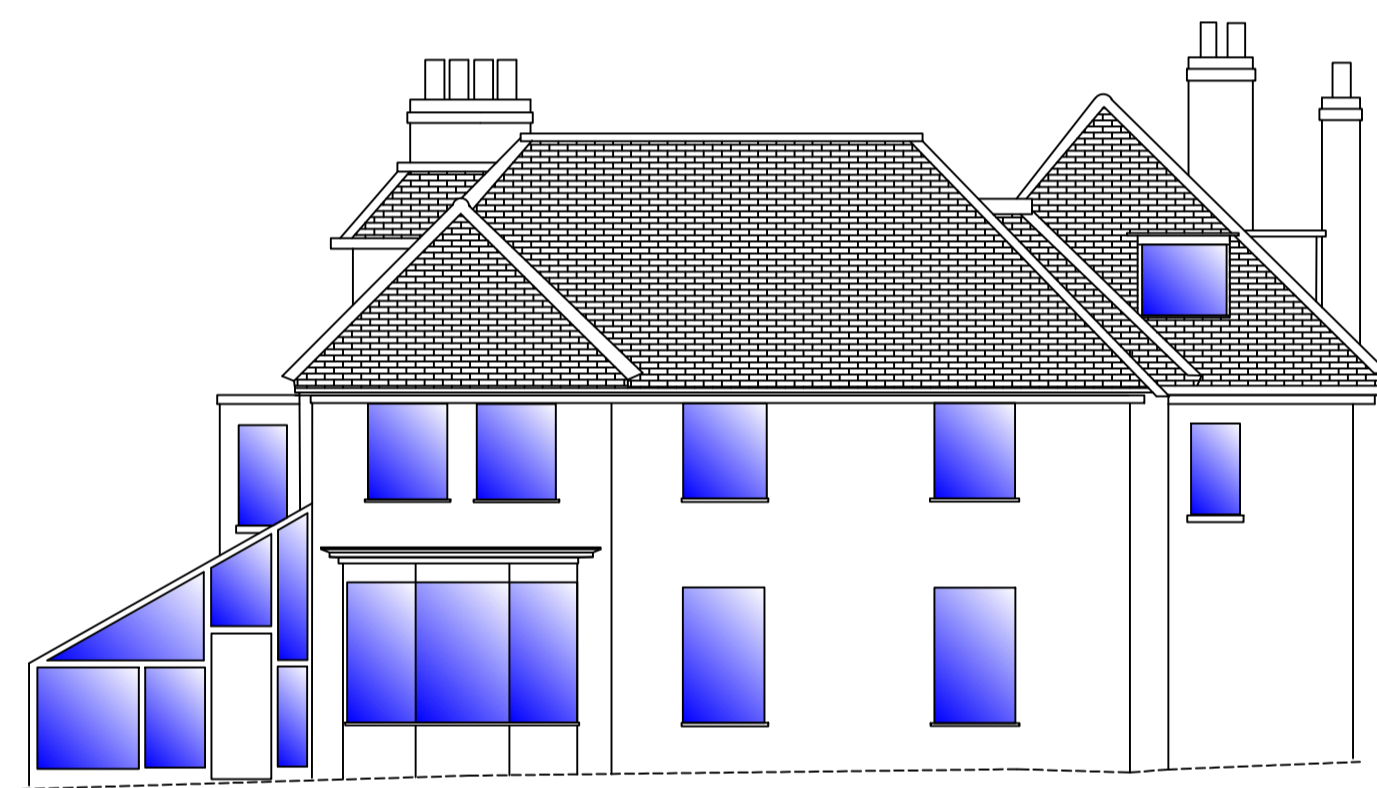

Elevation B

Datum 50.000m


Datum 50.000m



Elevation D

Datum 50.000m


Datum 50.000m

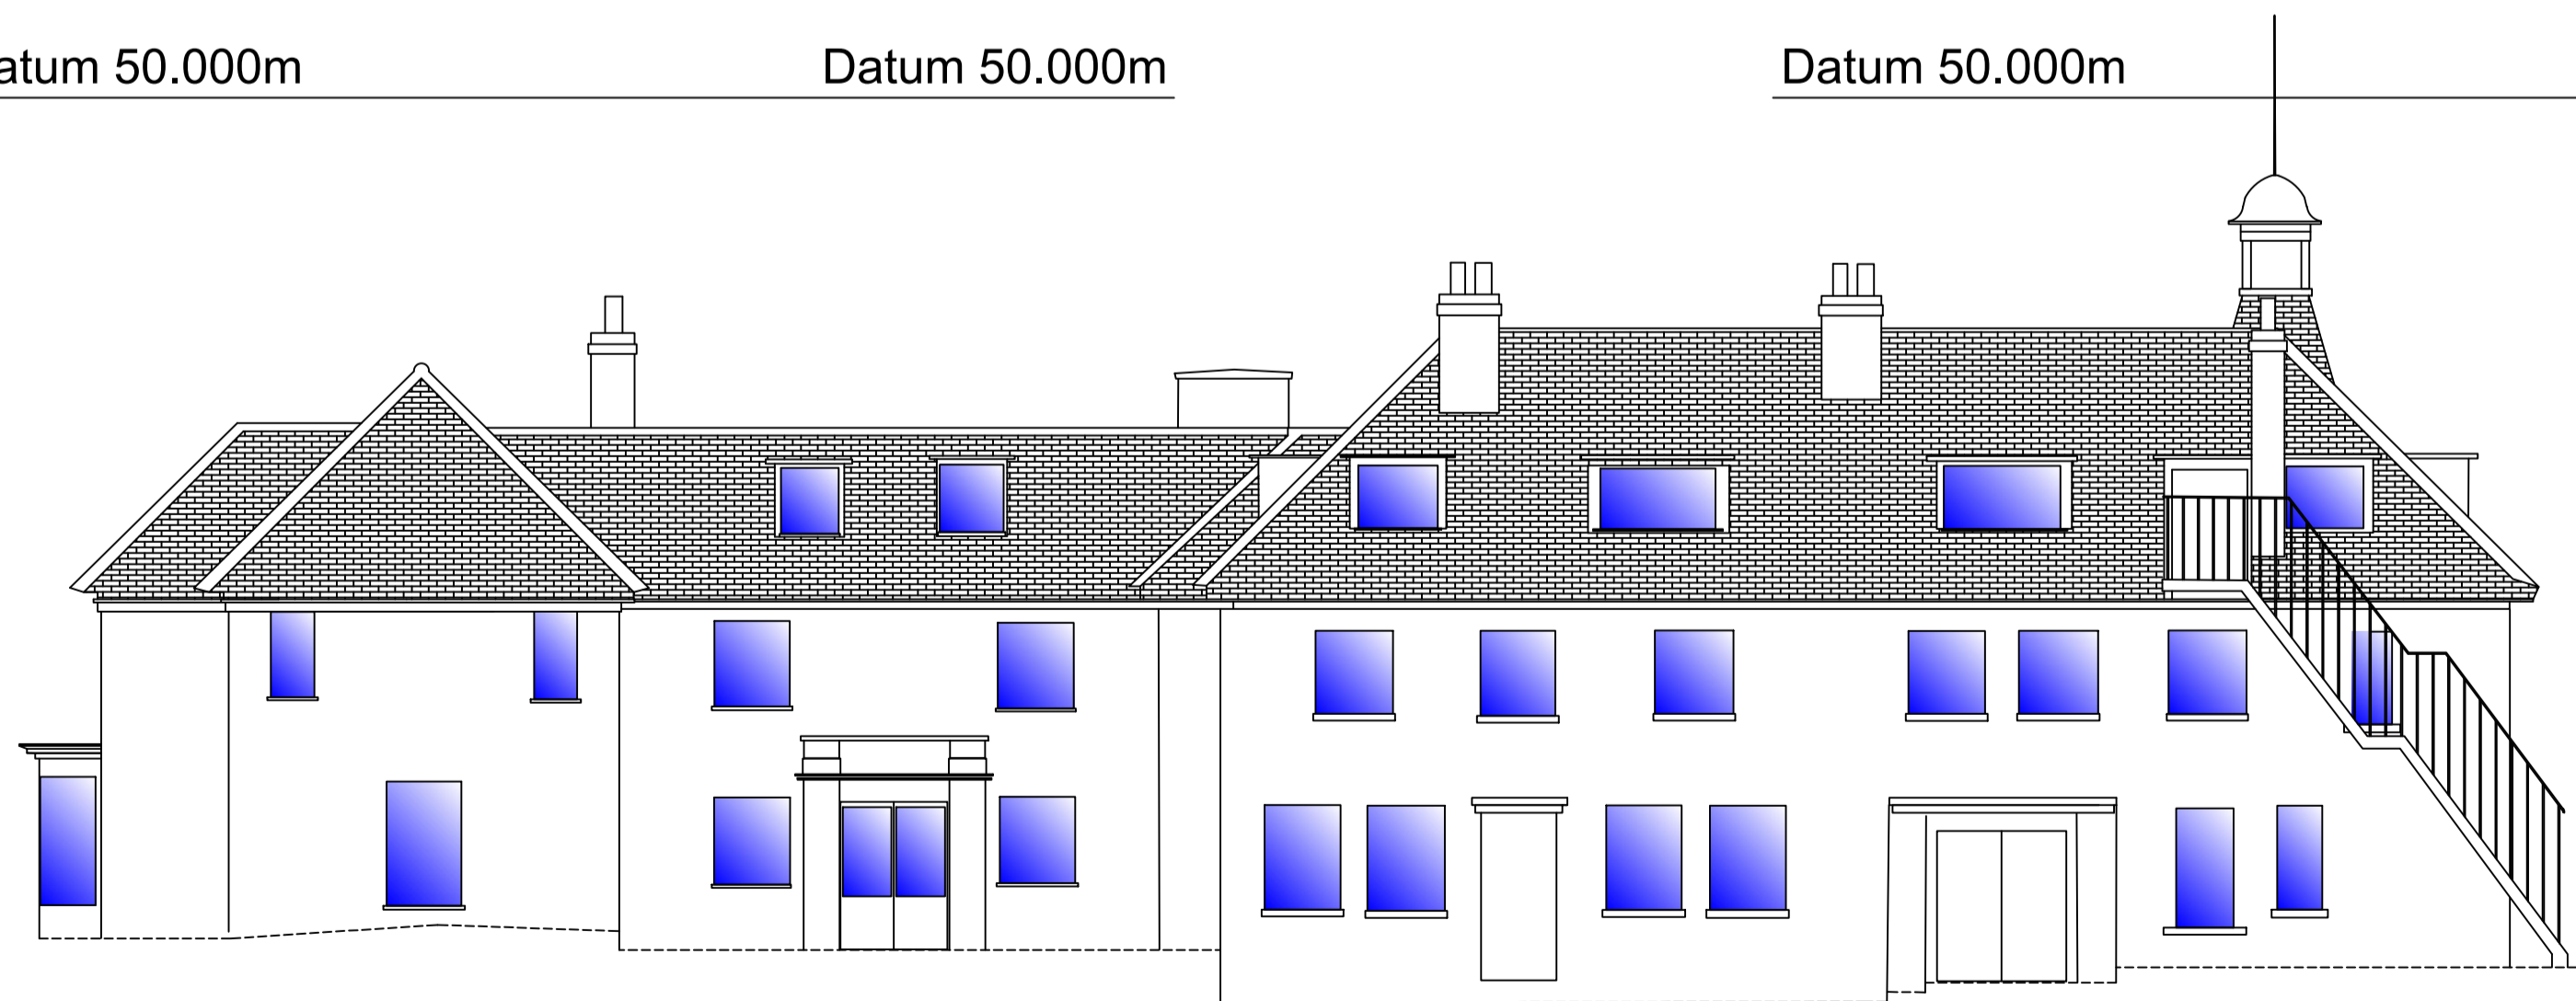

Elevation C

Datum 50.000m

Datum 50.000m

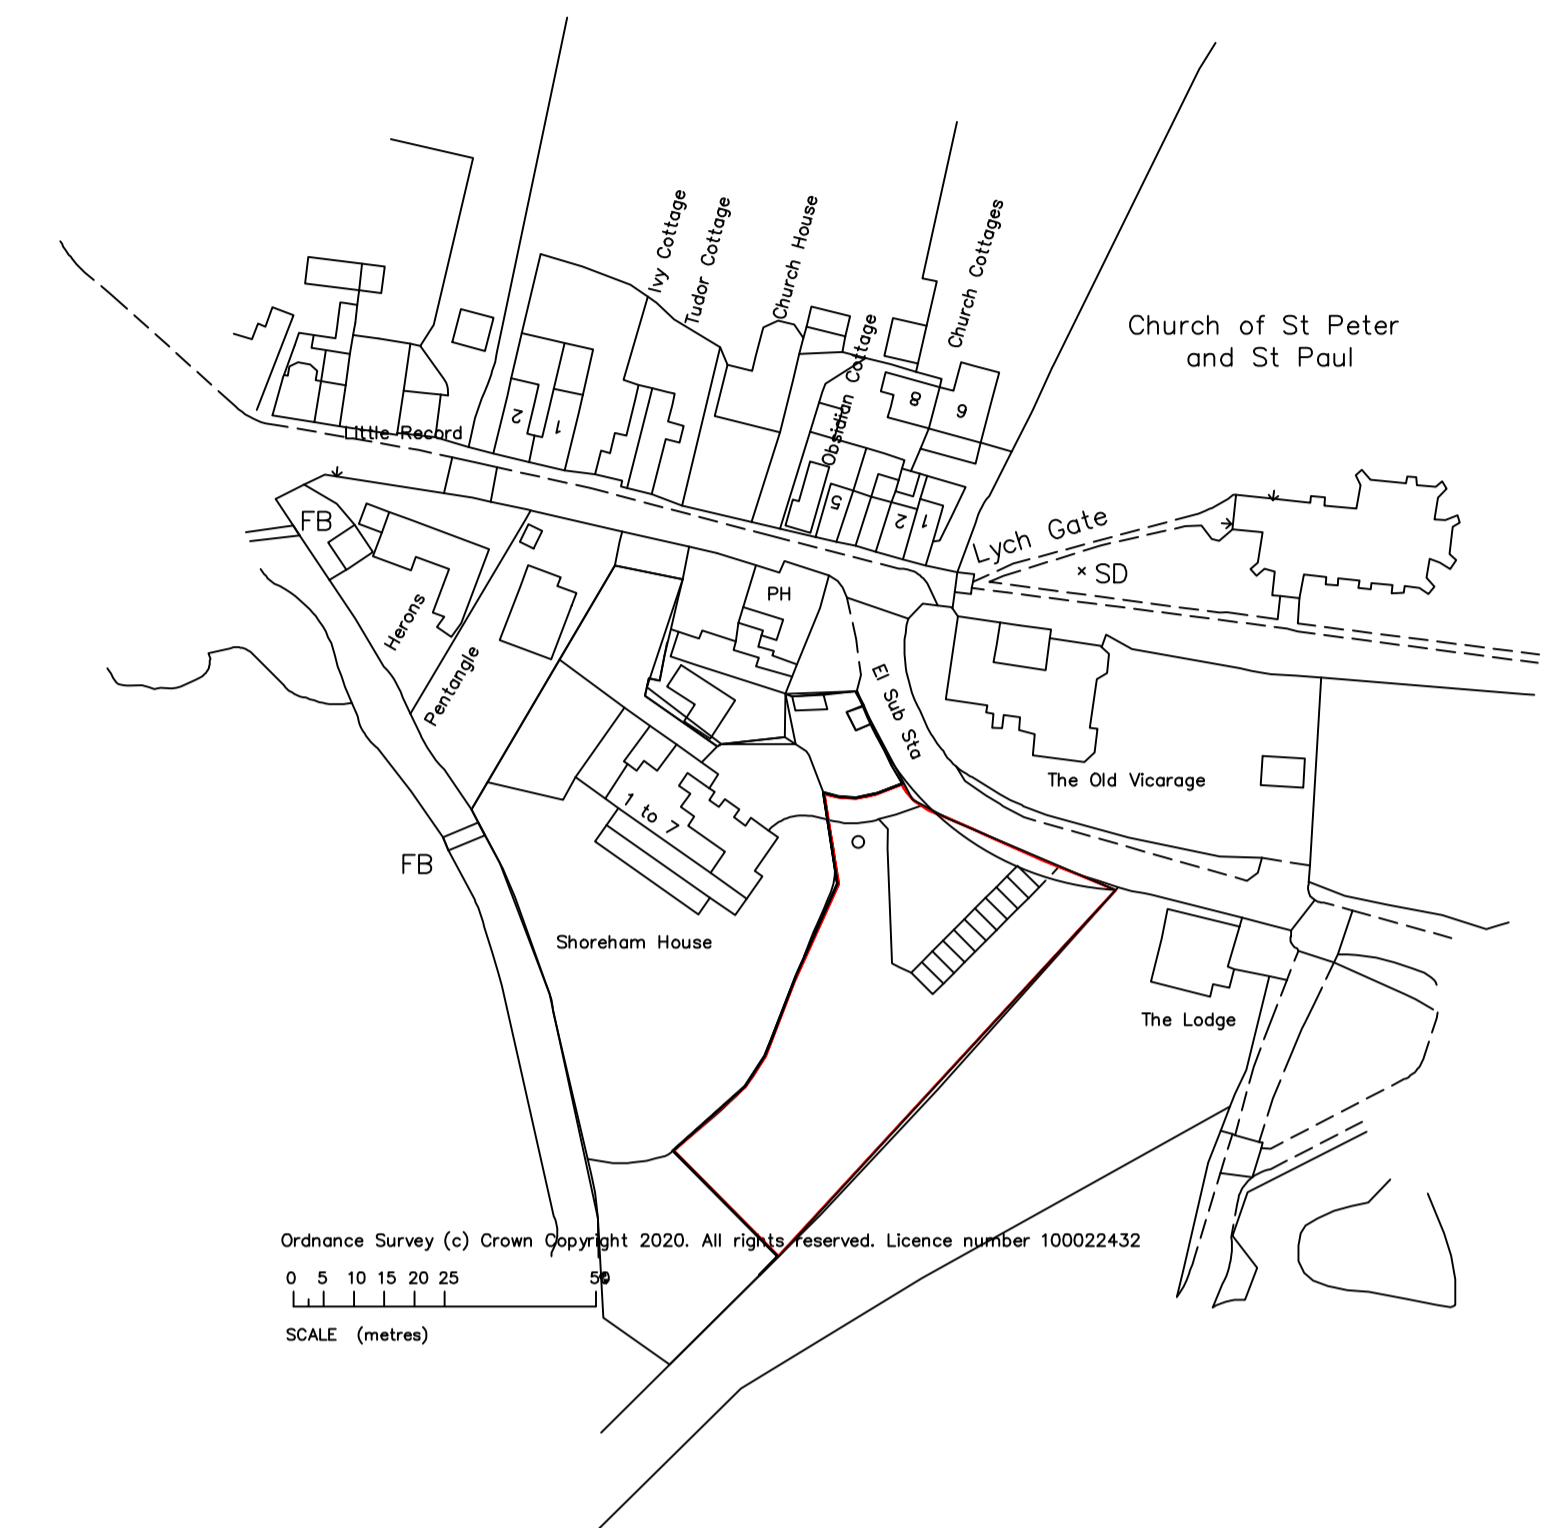

Ordnance Survey (c) Crown Copyright 2020. All rights reserved. Licence number 100022432  
SCALE (metres)

Rev	Date	Comments
Client MR K MIDGLEY		
Project NEW DWELLING SHOREHAM HOUSE STATION ROAD SHOREHAM KENT TN14 7RY		
Title  EXISTING HOUSE ELEVATIONS		
Project No.	Date	
965	AJAN 2021	
Drawing No.	Revision	
CS-992-PD-RH-02		
Scale	Drawn	
1:1250@A3 1:100@A1 ELEVATIONS	Check	
<b>A.BARRETT R.I.B.A</b> CHARTERED ARCHITECT 4 BARNET WOOD ROAD BROMLEY, KENT BR2 8HJ Tel 020 3121 1056 Mob 07802 236530		