



Arbroath Road

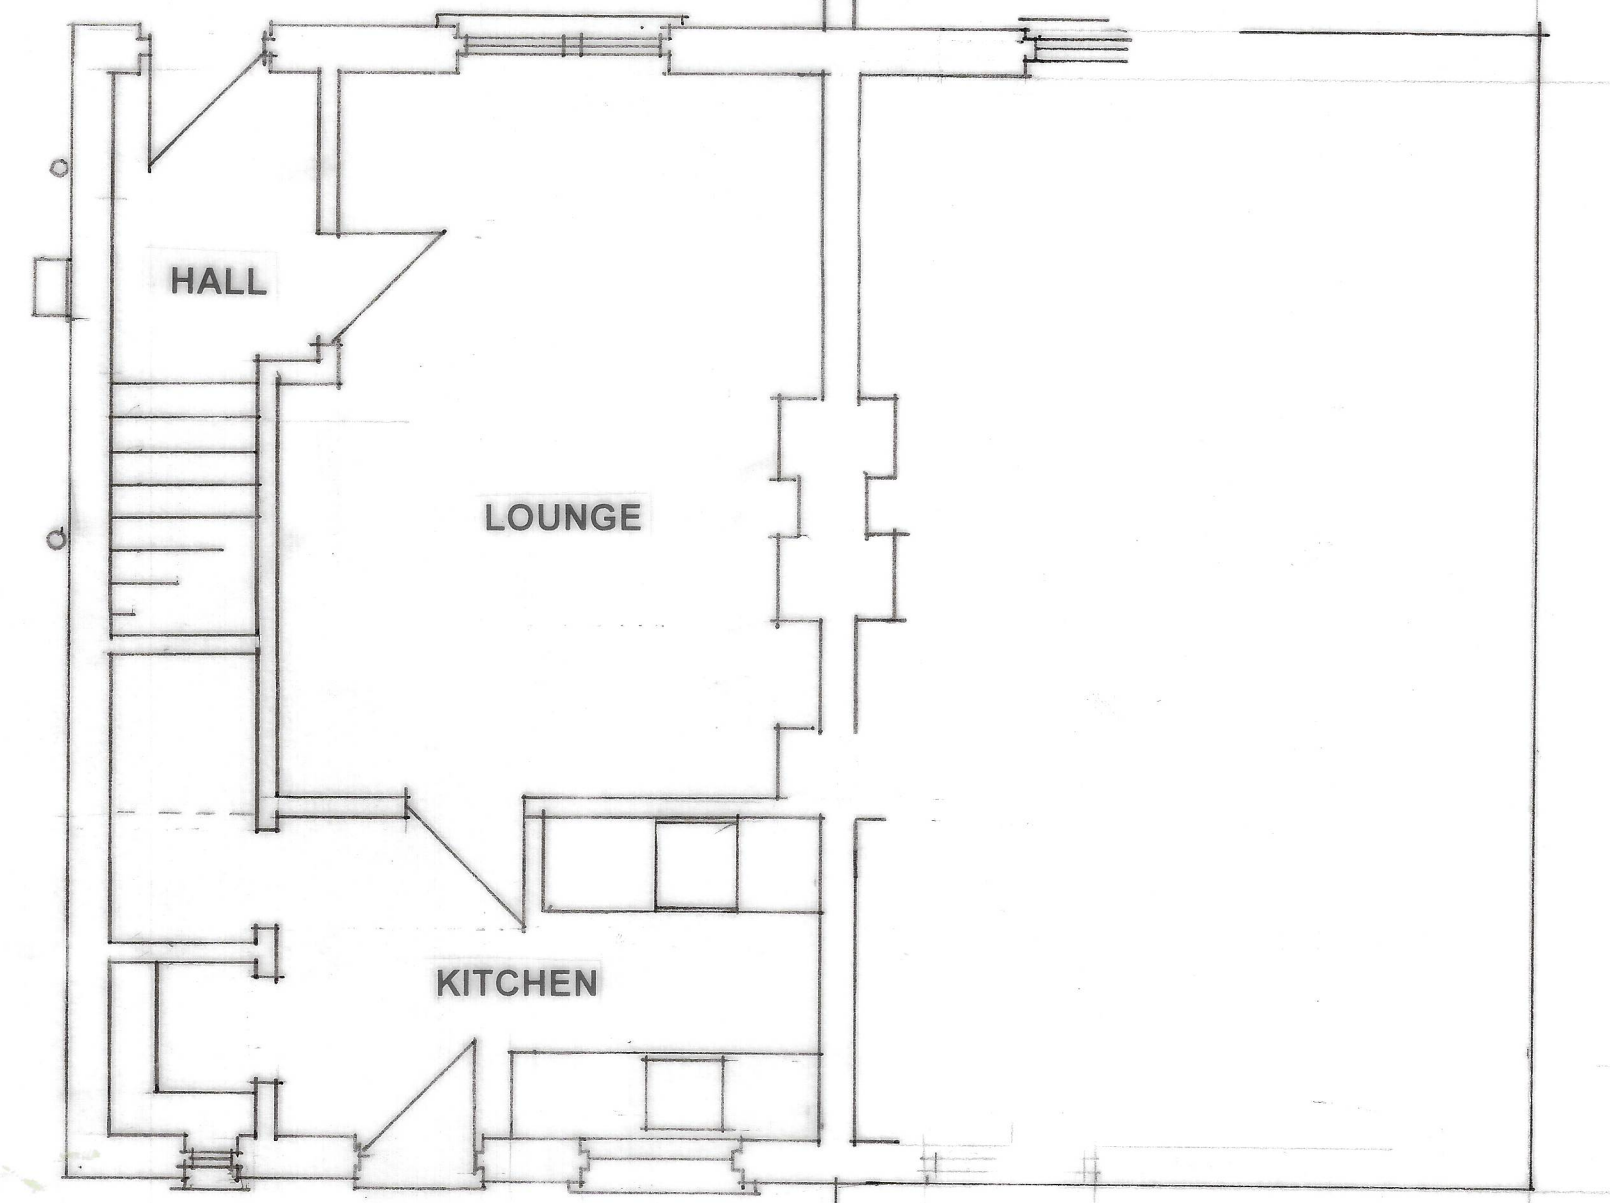


EXISTING LAYOUT 1:50

GARDEN


BOUNDARY

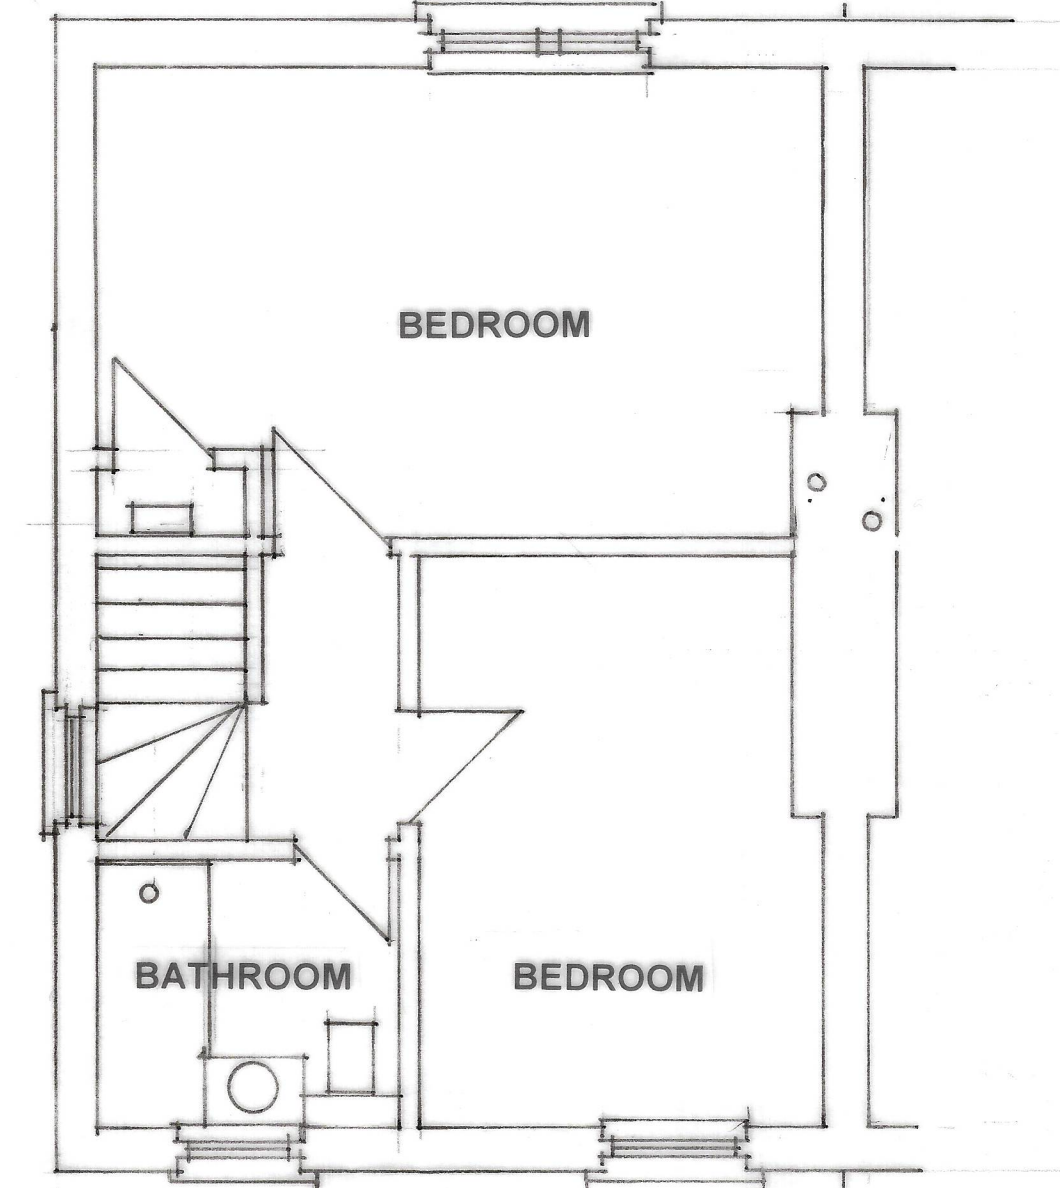


UPPER FLOOR

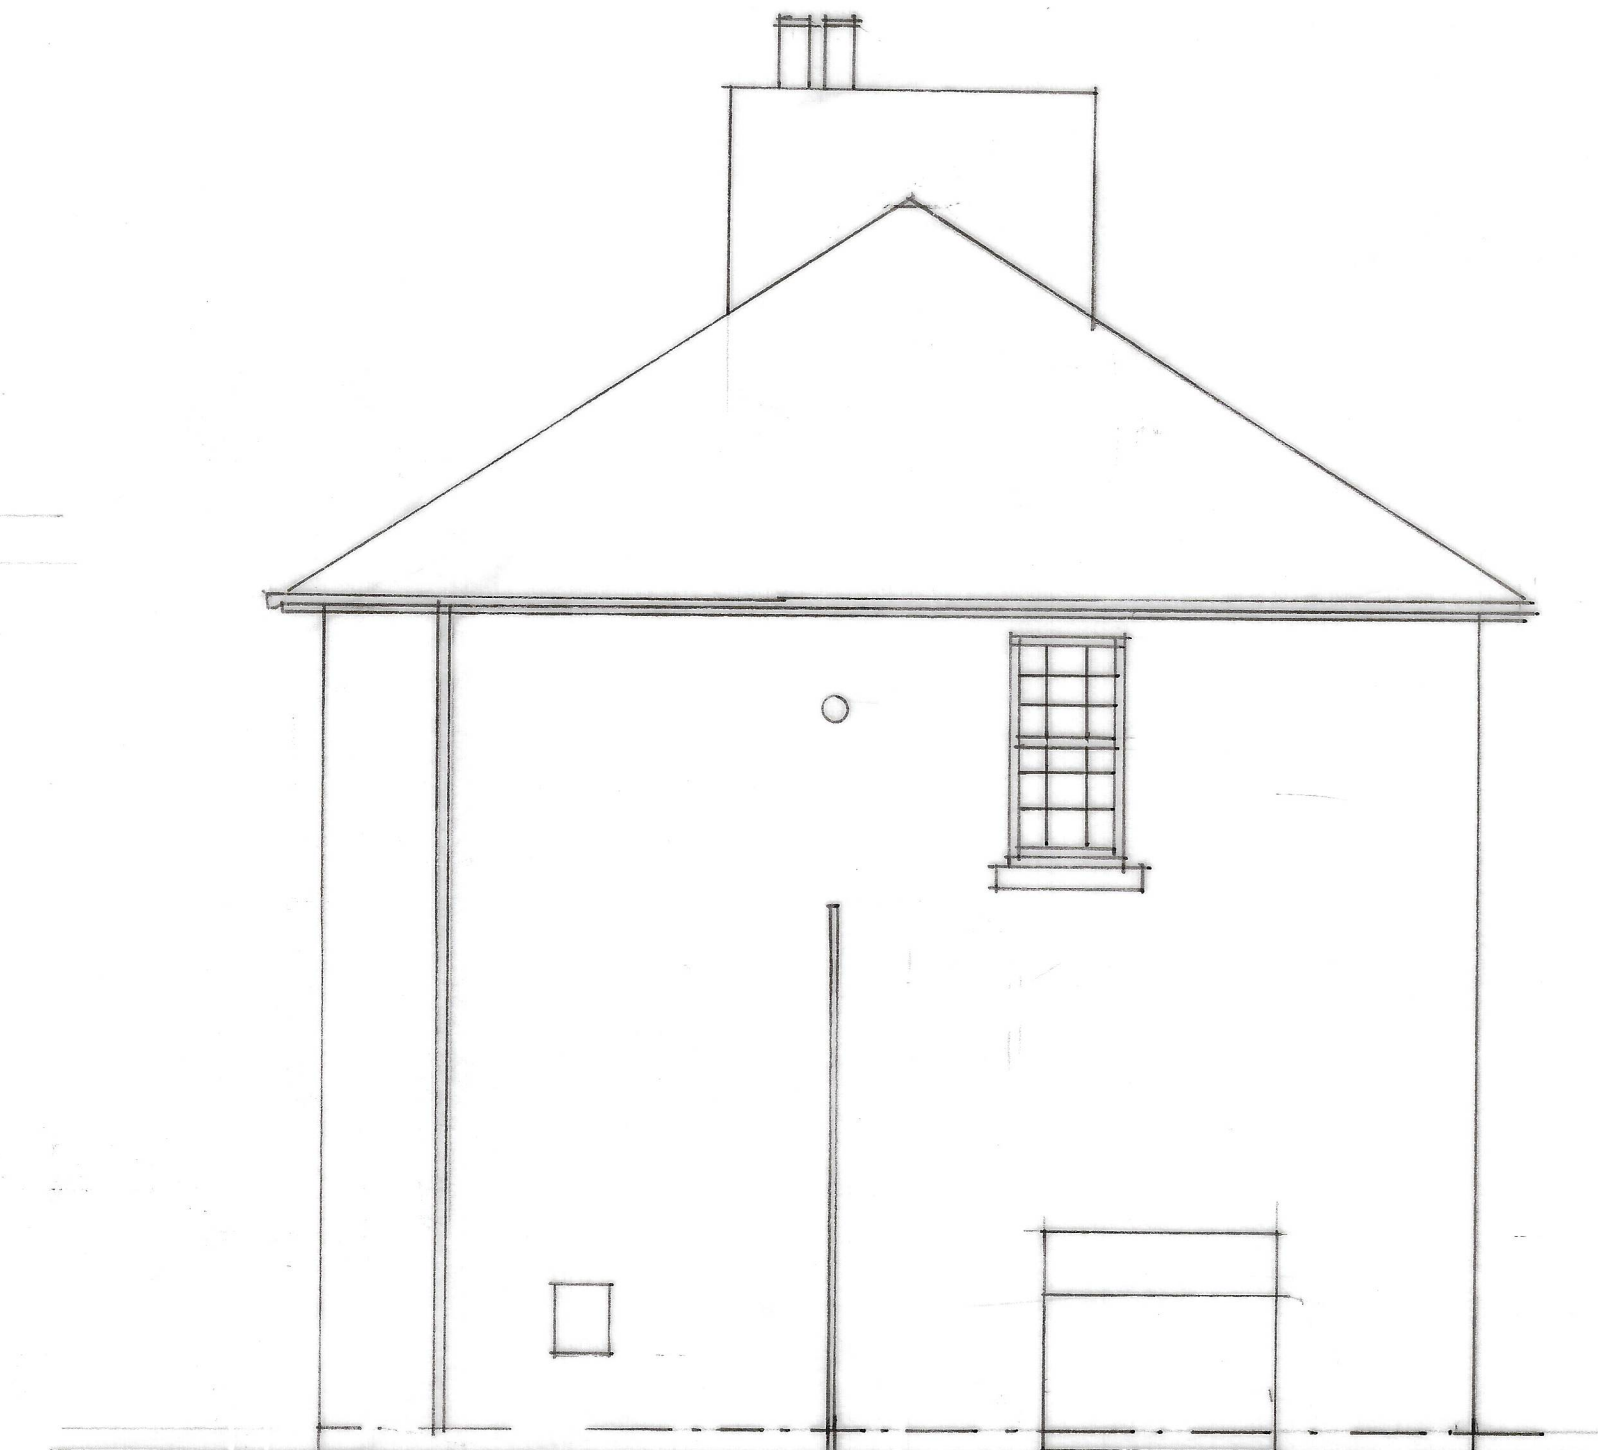

WEST

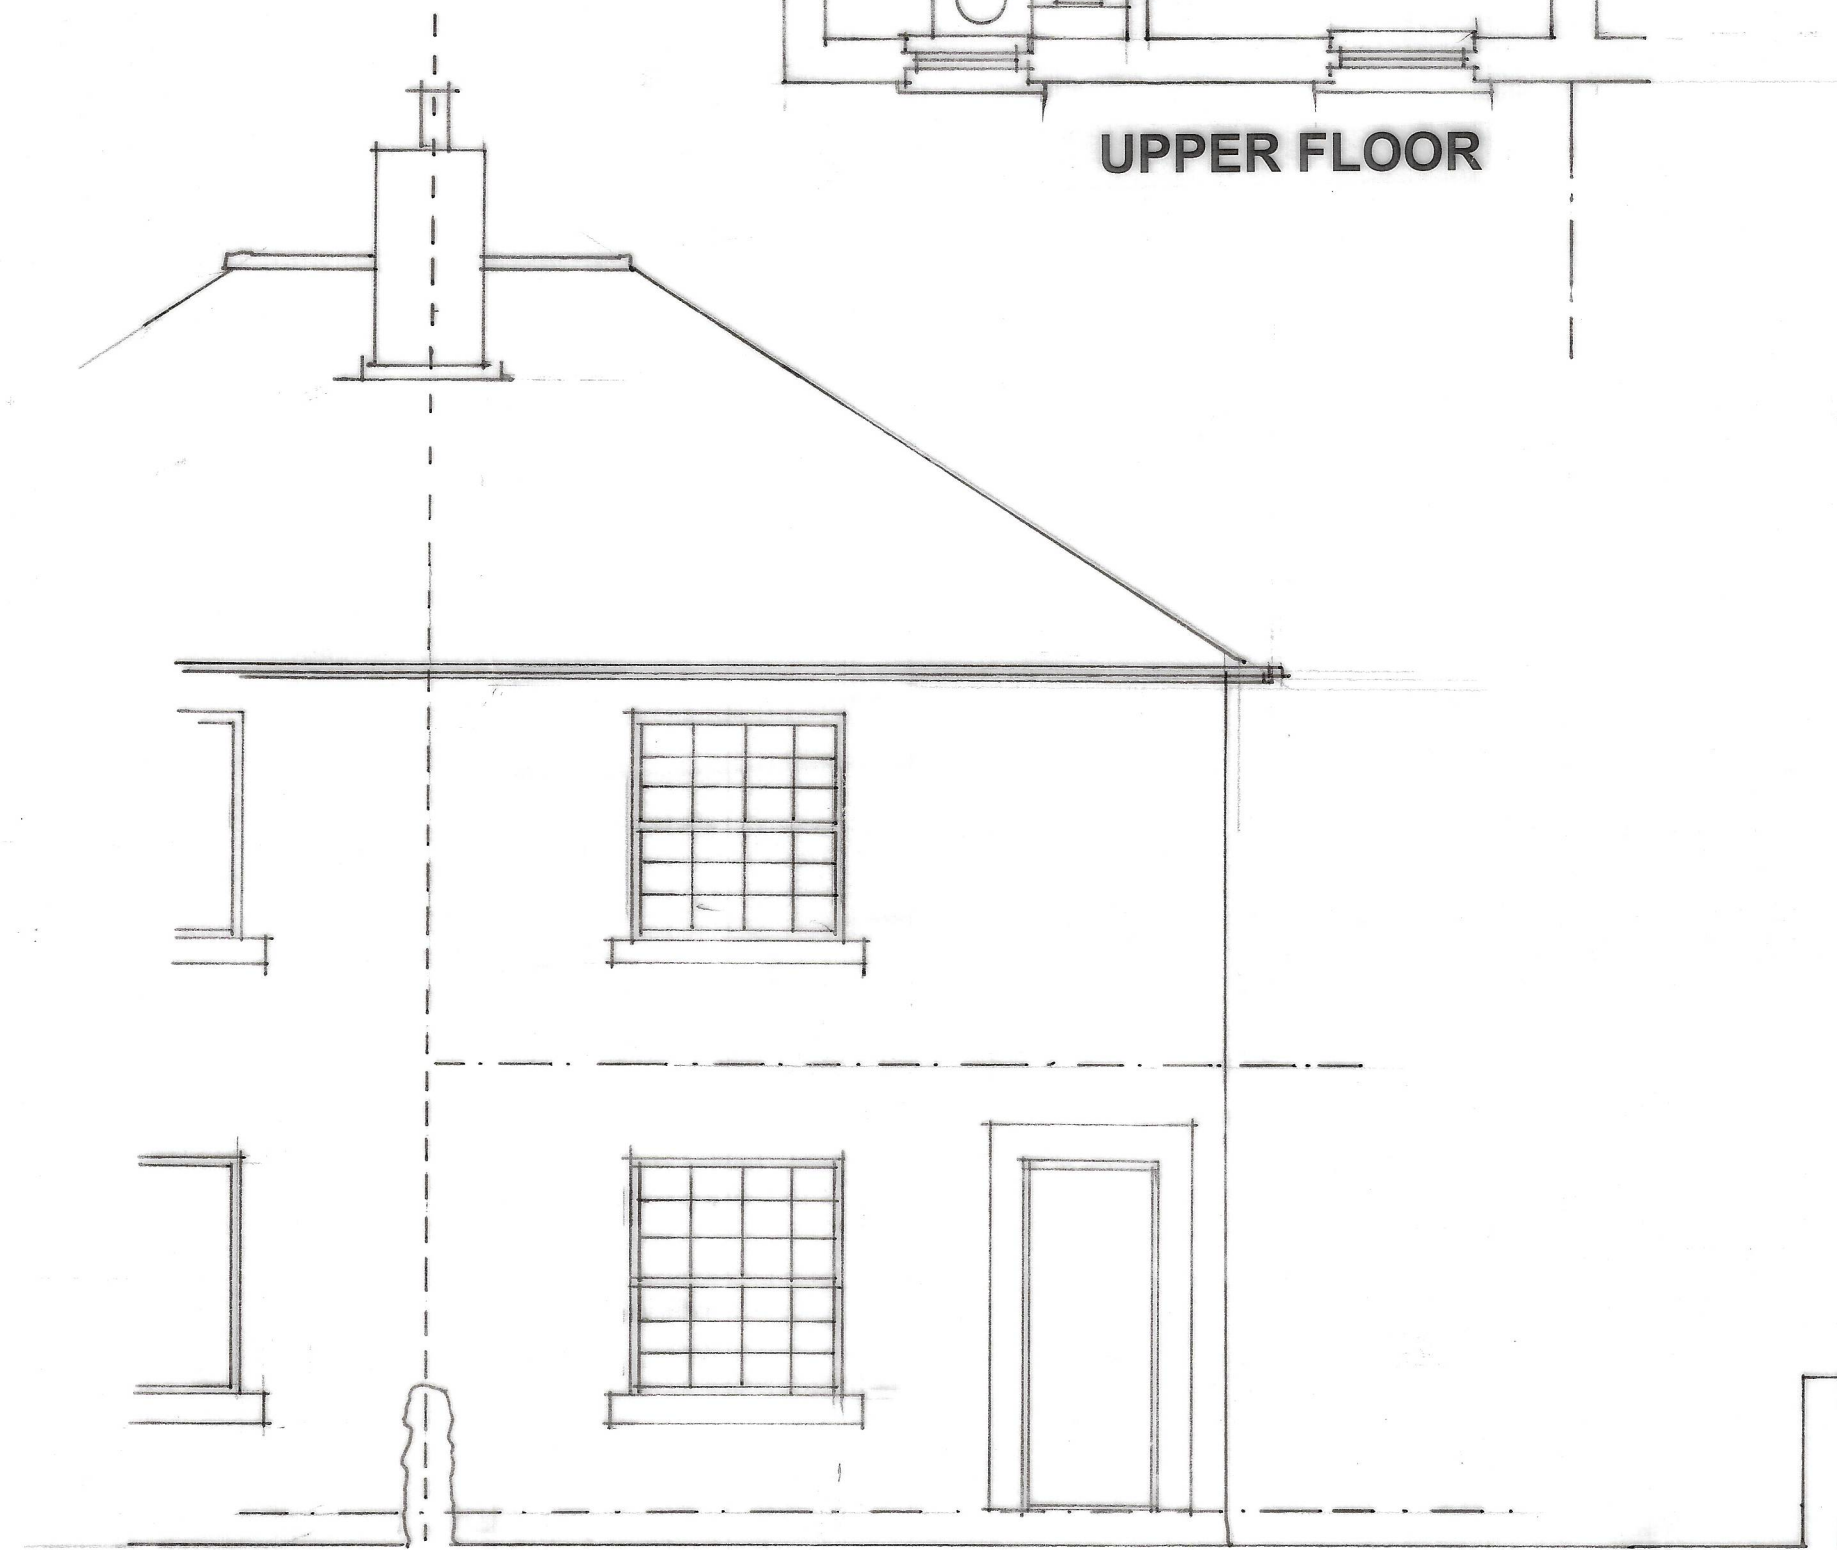

NORTH

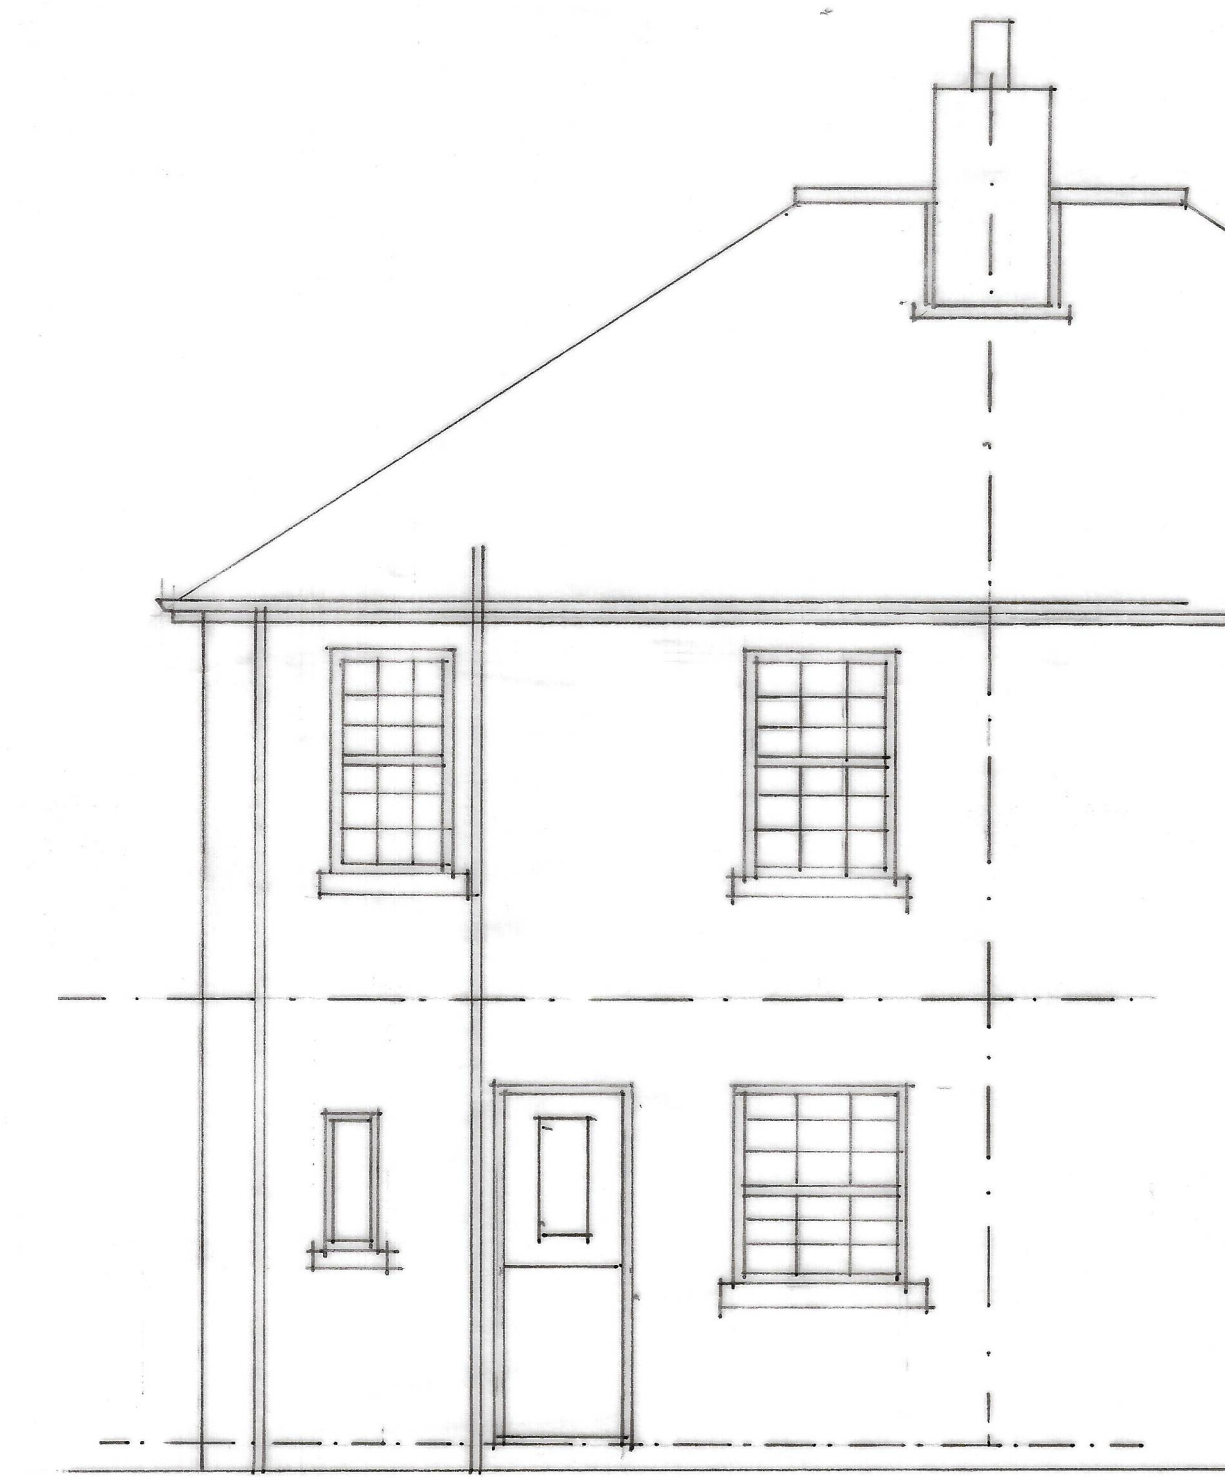

SOUTH