





GROUND FLOOR 1.100

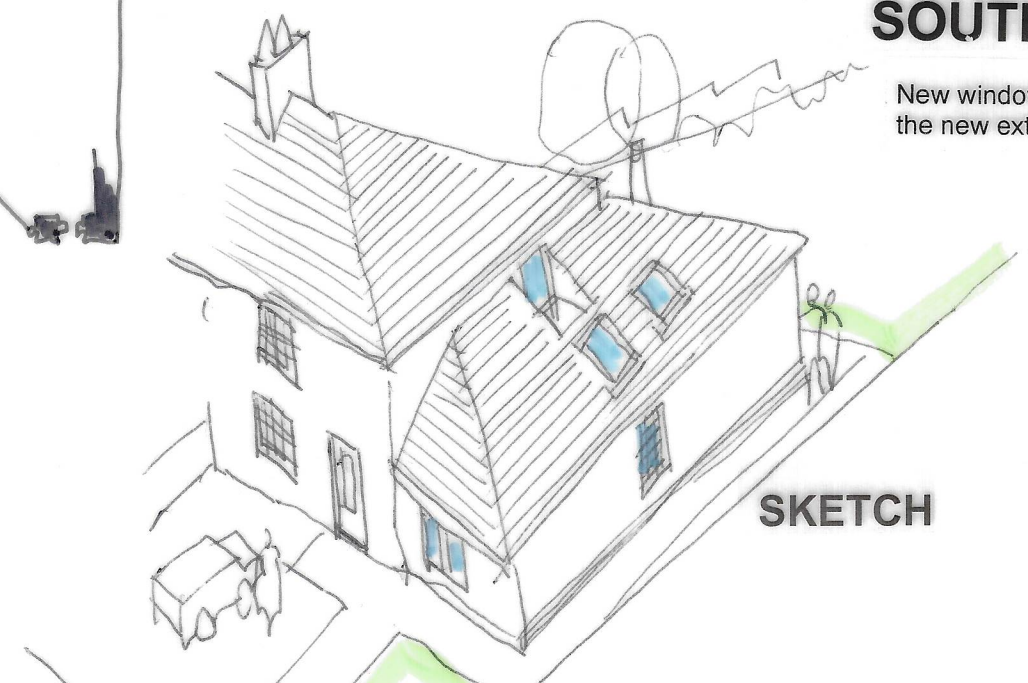

SKETCH

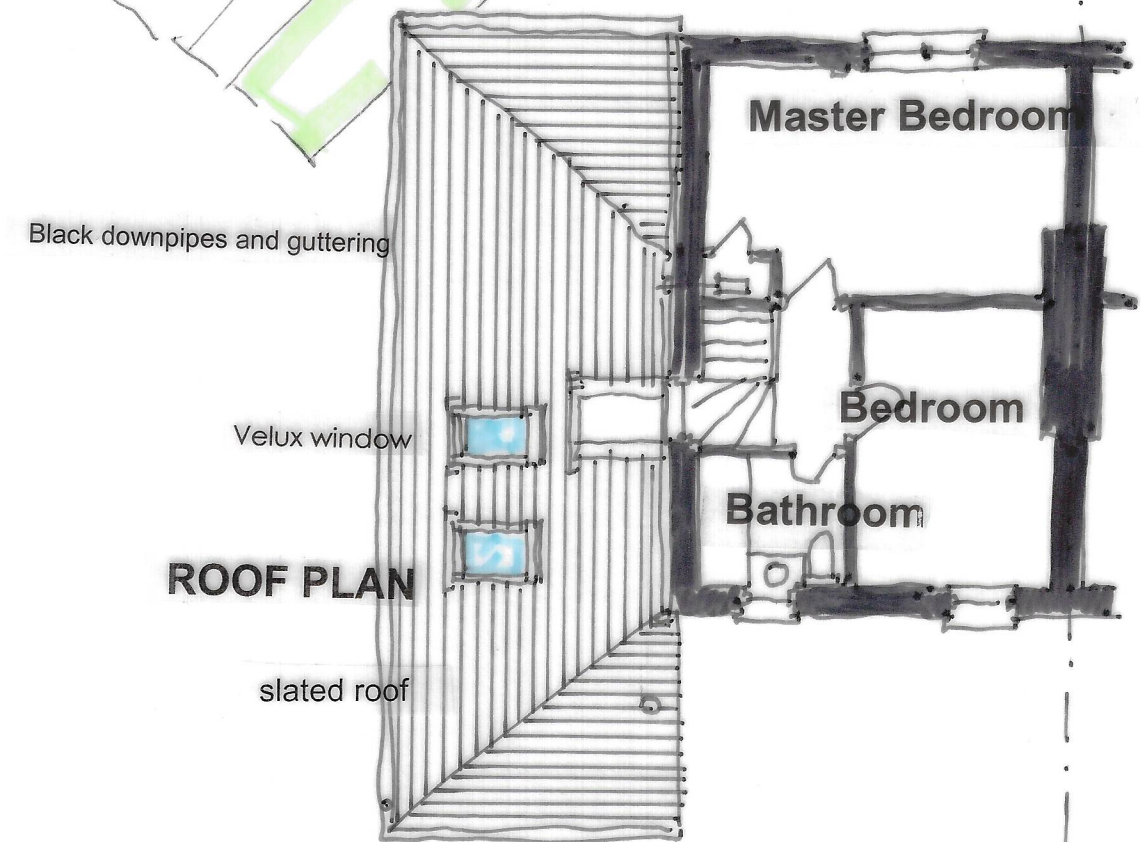

UPPER FLOOR 1.100



SOUTH 1.100


New windows throughout the new extension in white to match



EAST 1.100



NORTH 1.100

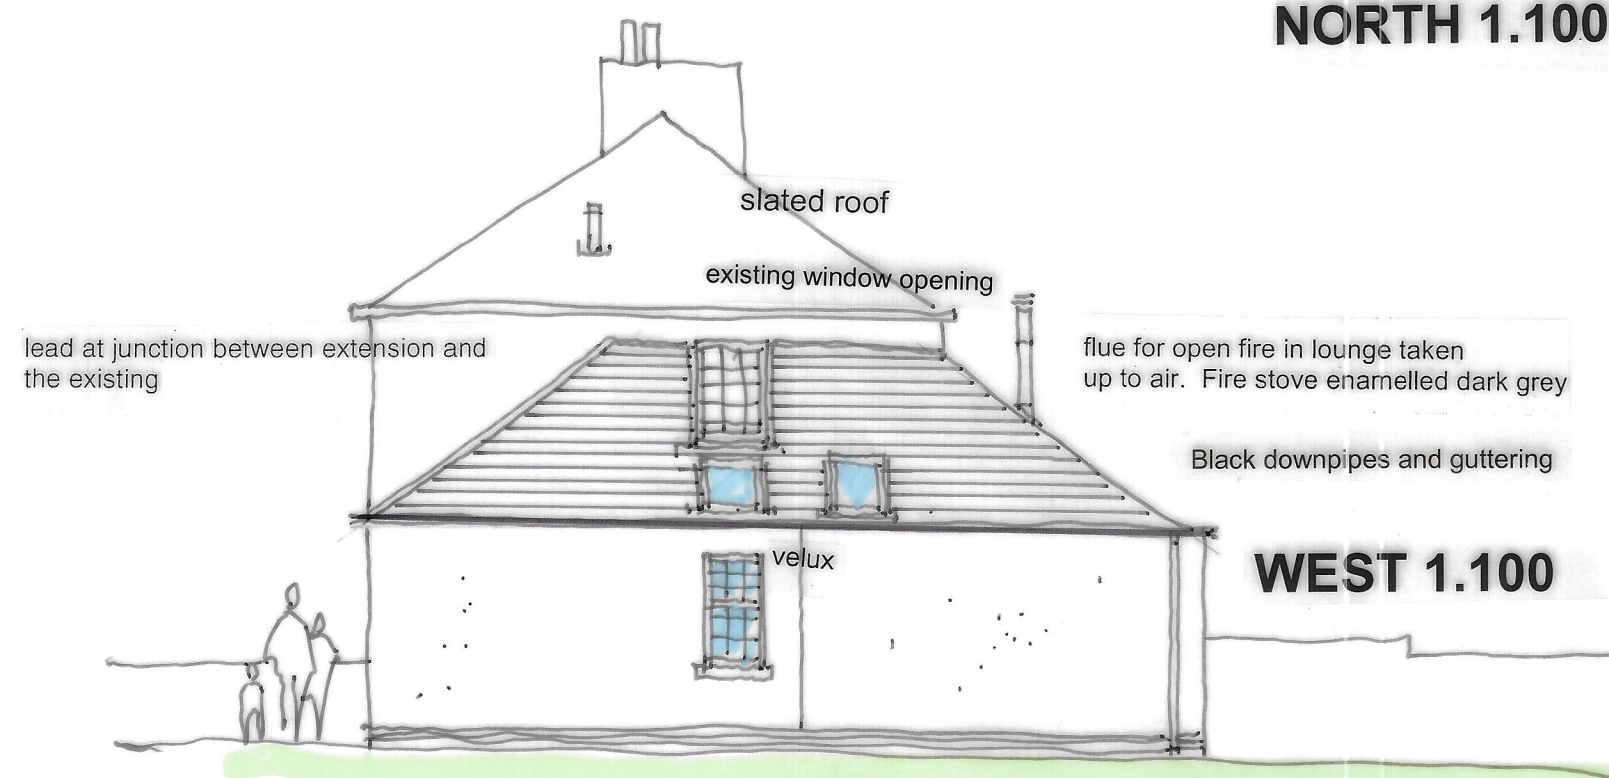

WEST 1.100

BRUNTON DESIGN
CHARTERD ARCHTECTS

Semi Detached House
45 Arbroath Road
Carnoustie
Job No 2332 March 2021
Drwg No 2332 D 10