



79

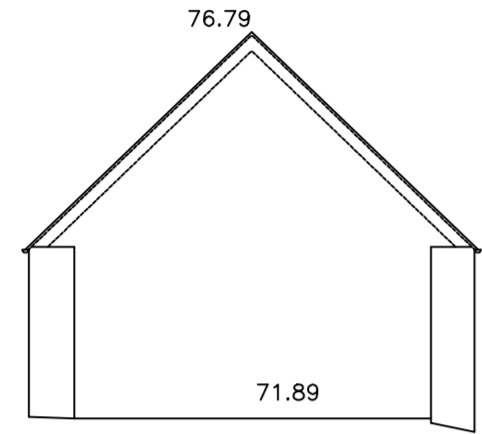



Datum 70.00m

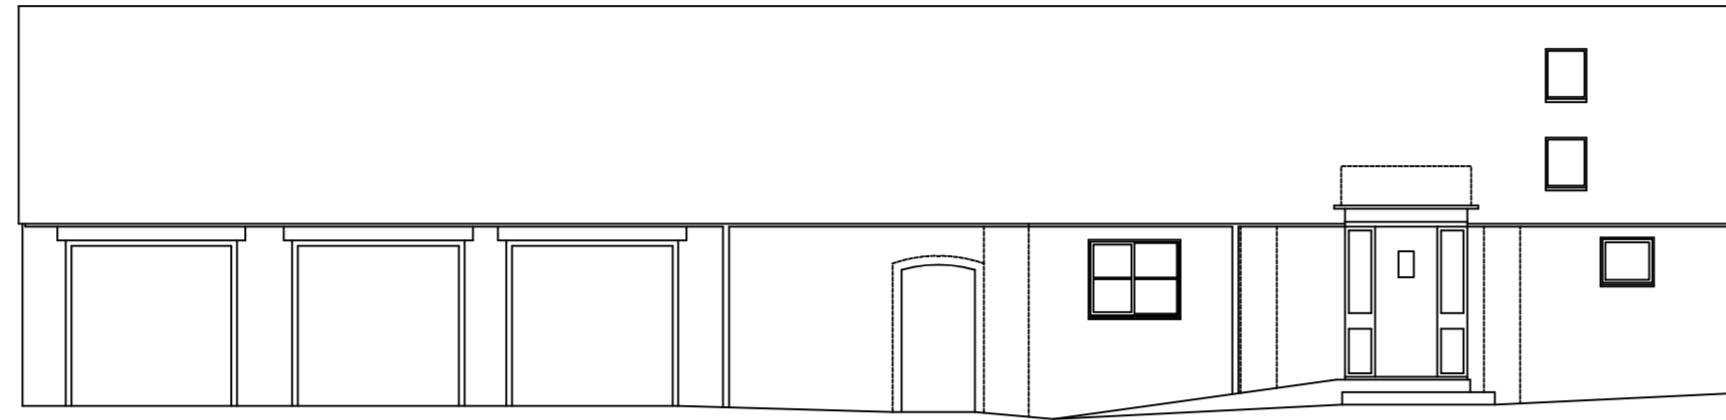

Datum 70.00m



Datum 70.00m

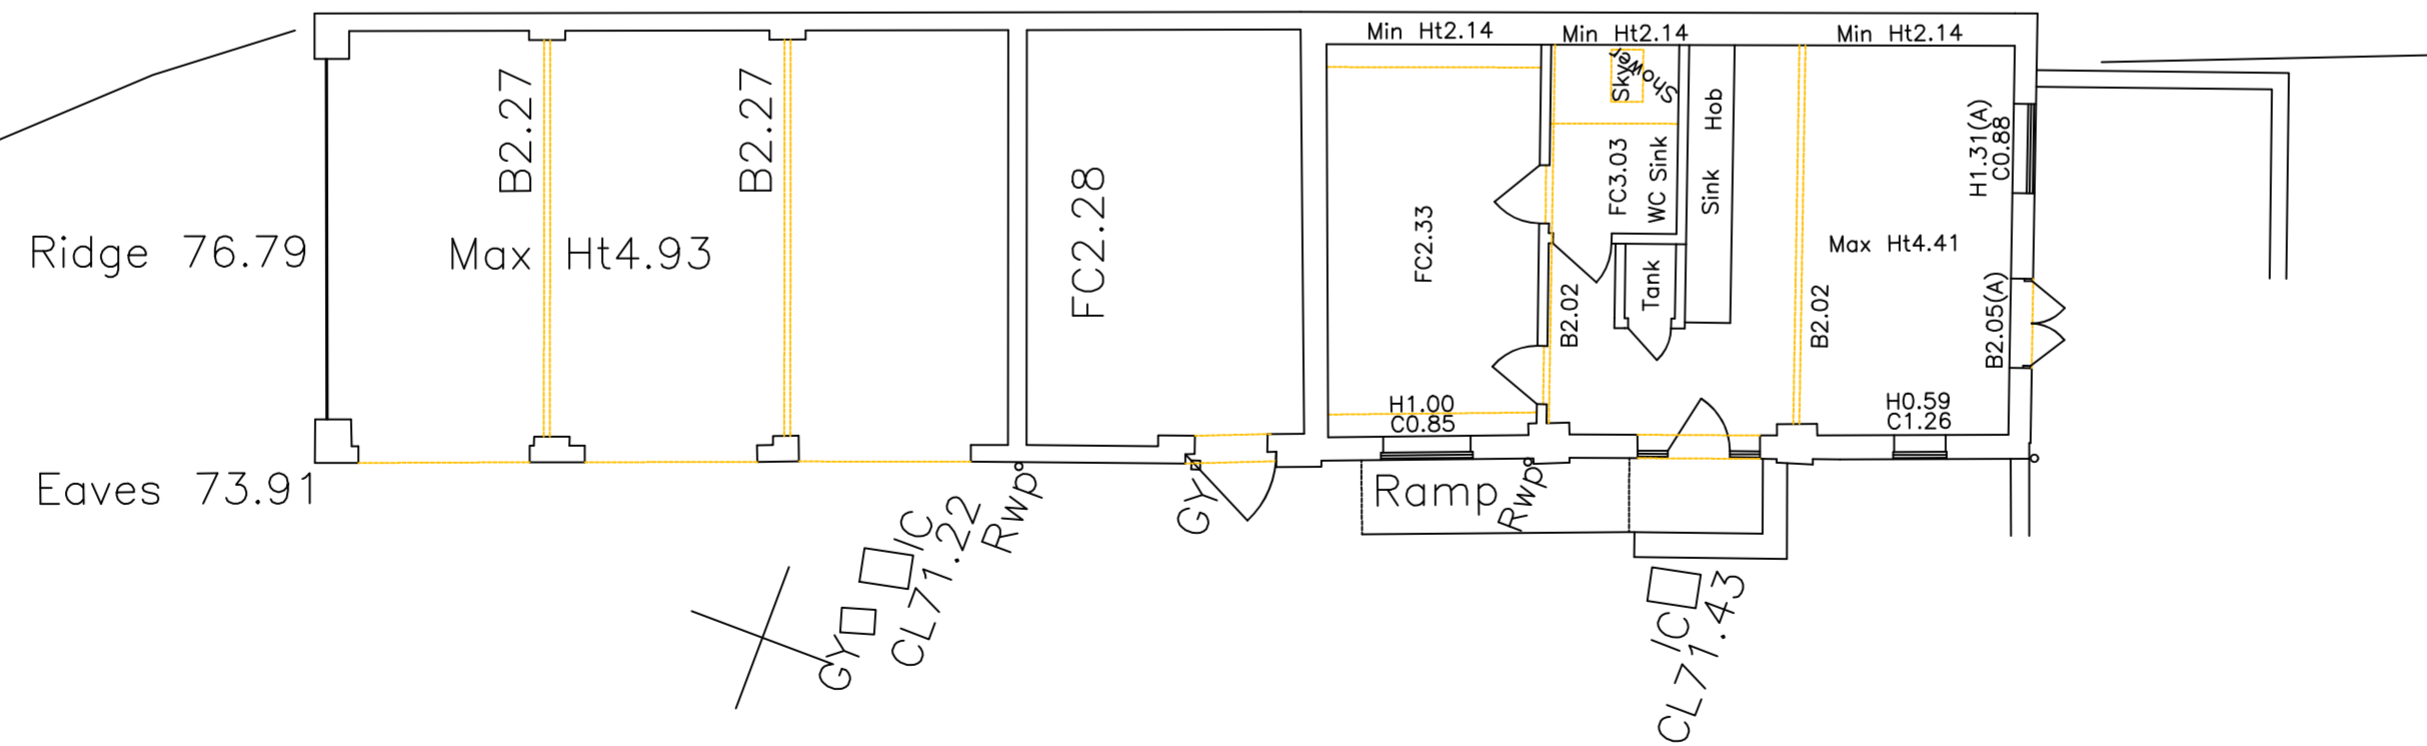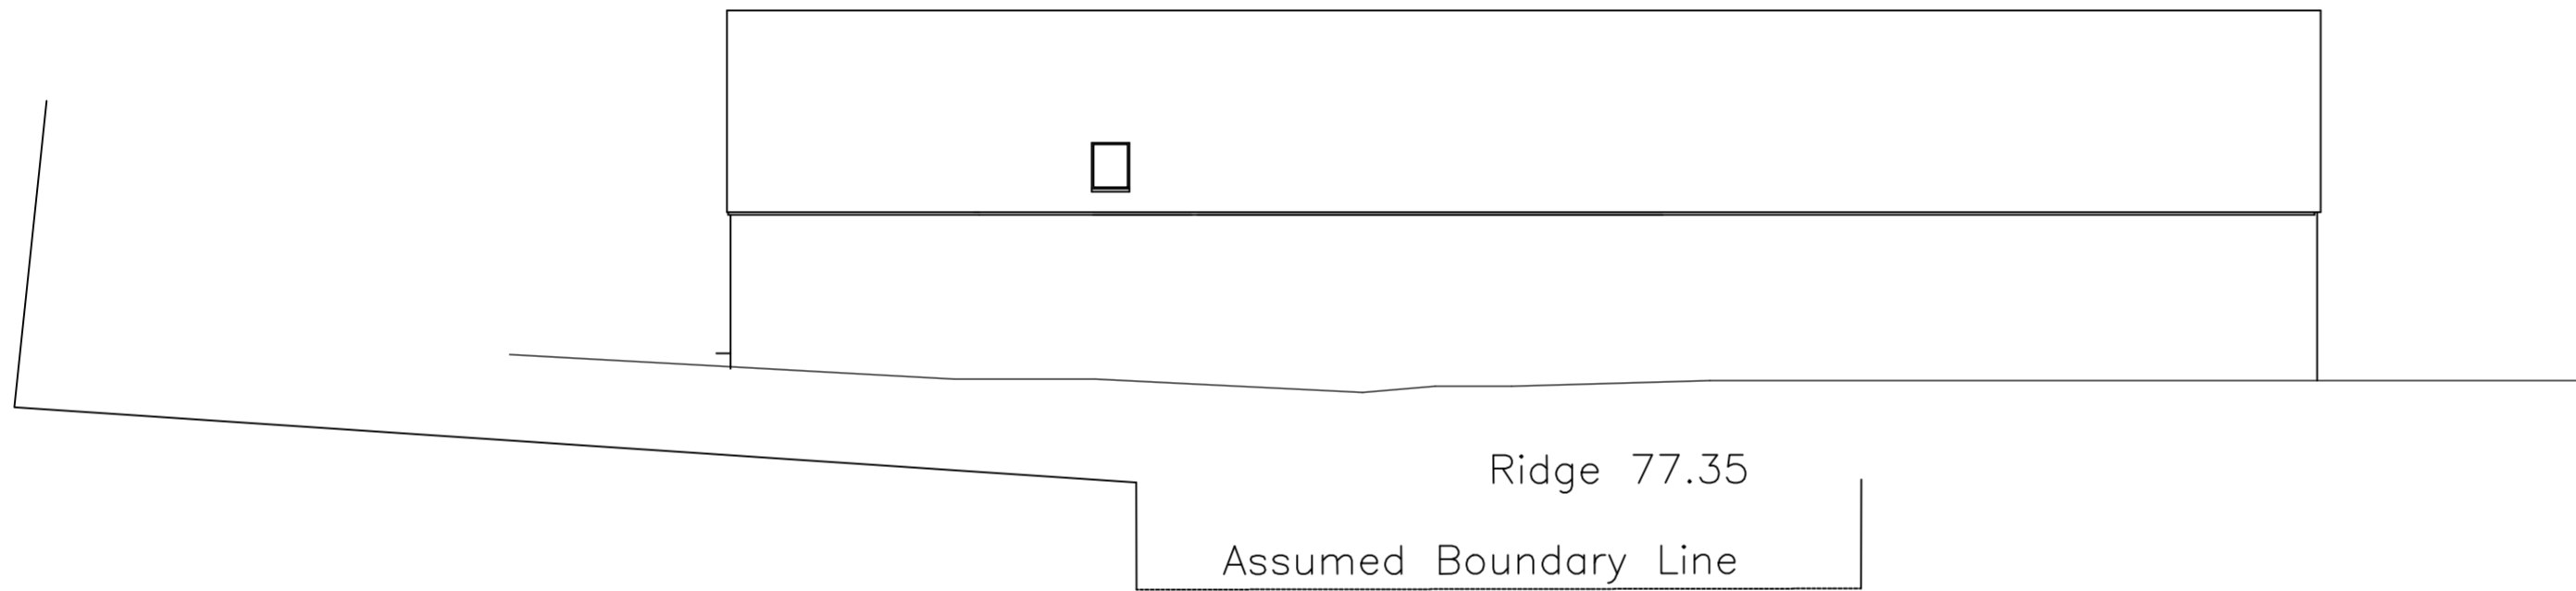

Revision notes:		
Rev:	Date:	Notes:

Do not scale from drawing, except for planning purposes.
 Read in conjunction with specification & engineer's details.
 Dimensions are approximate and are to be checked on site. If in doubt ASK.

Project:
**Development at Rectory Farm,
 Wysall**

Drawing Title:
**Outbuilding and annexe - plan
 and elevations as existing**

Date:
Sept 2020

Scale @ A2:
1:100

Drg No:
504.02RevA

Haven
 ARCHITECTURE Ltd

info@havenarchitecture.co.uk
 07516 420993