
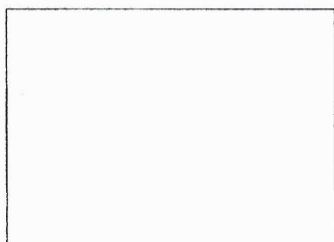


# OS Location Plan

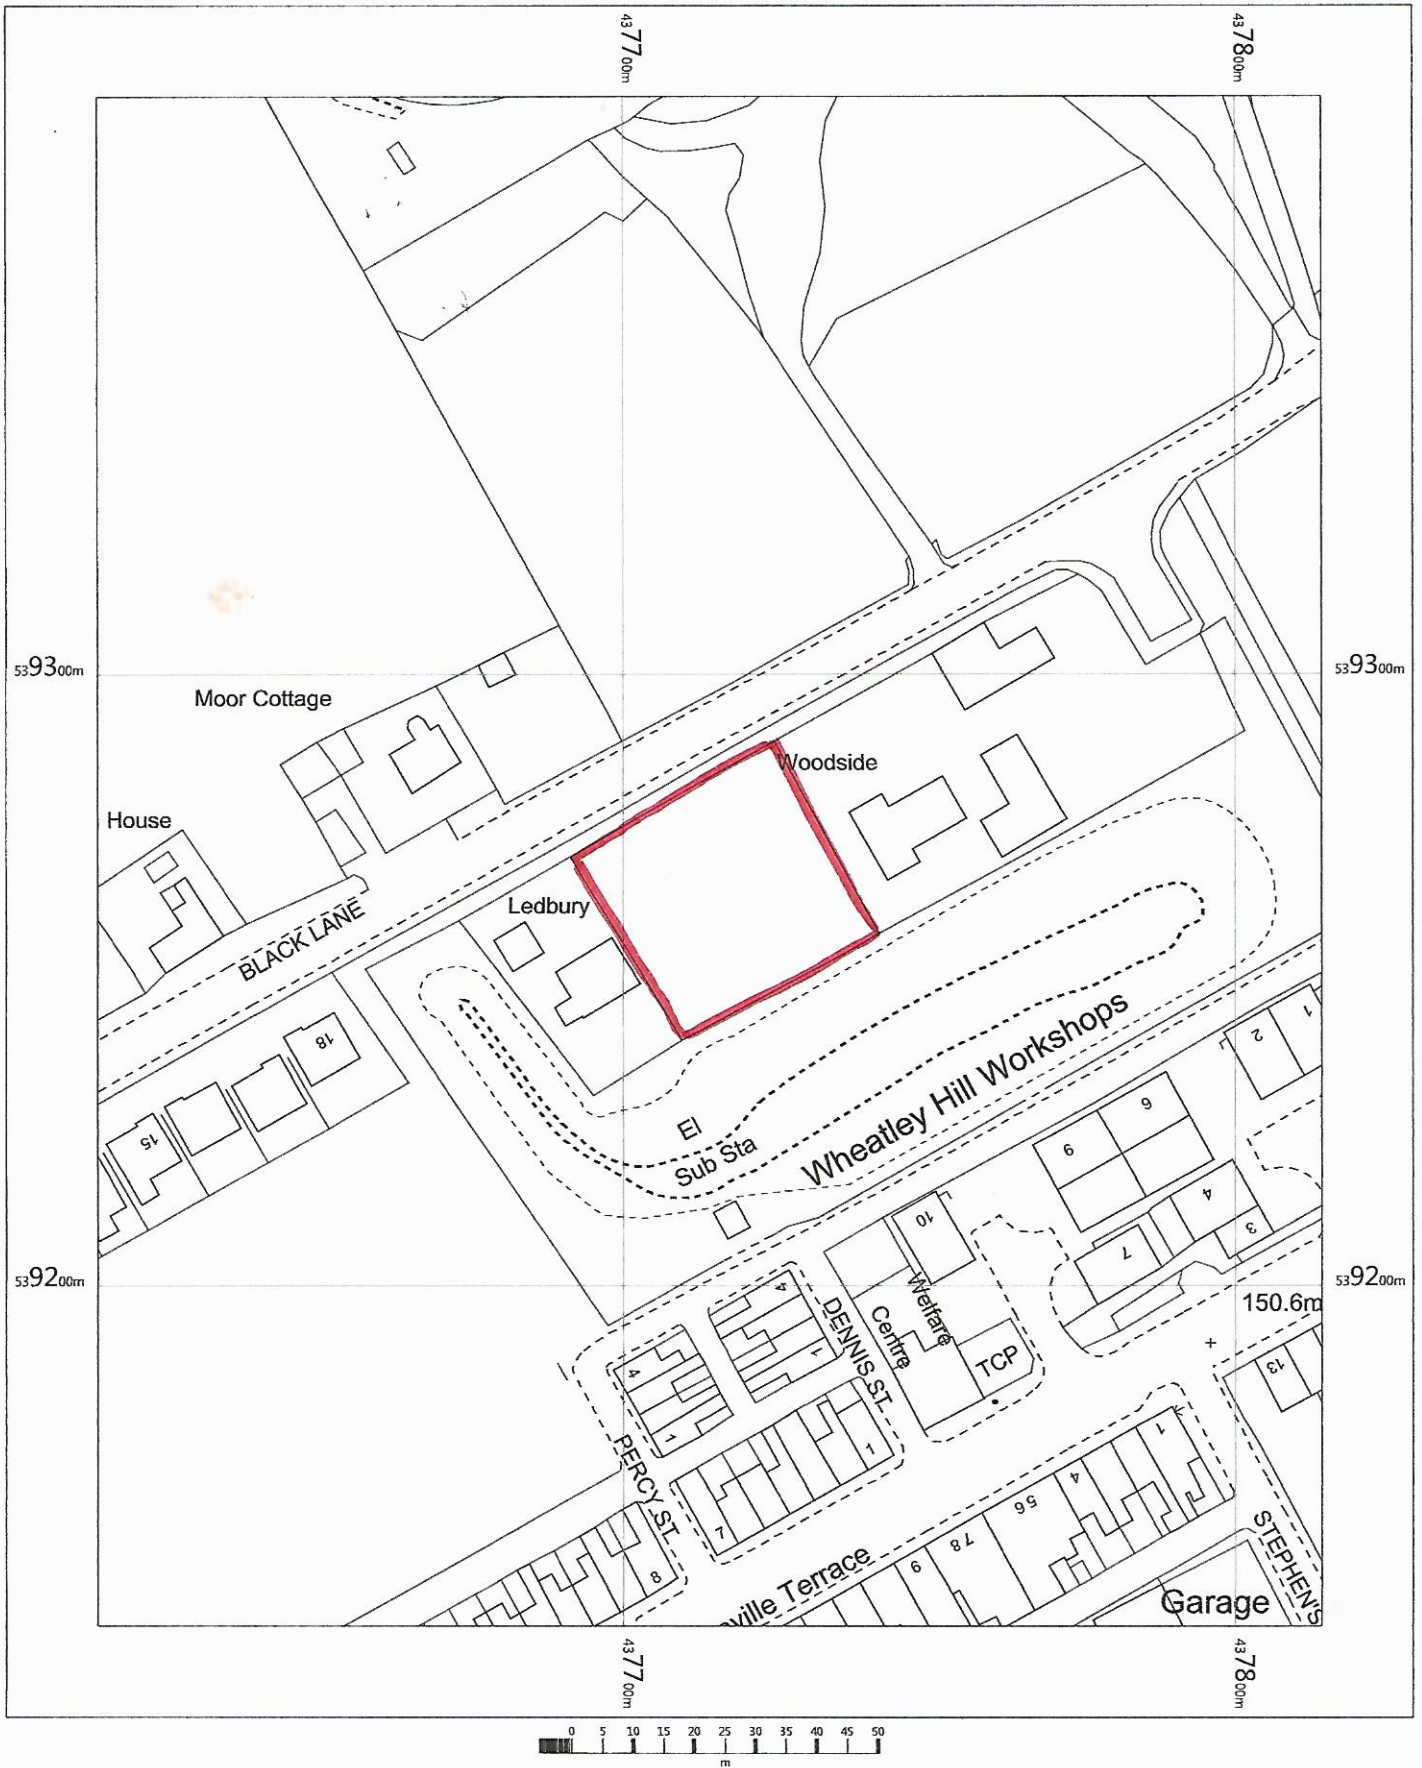

OS MasterMap 1250/2500/10000 scale  
Wednesday, March 24, 2021, ID: CM-00948967  
[www.centremapslive.co.uk](http://www.centremapslive.co.uk)

1:1250 scale print at A4, Centre: 437714 E, 539270 N

©Crown Copyright Ordnance Survey. Licence no. 100019980

