
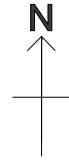
 


Site Block Plan

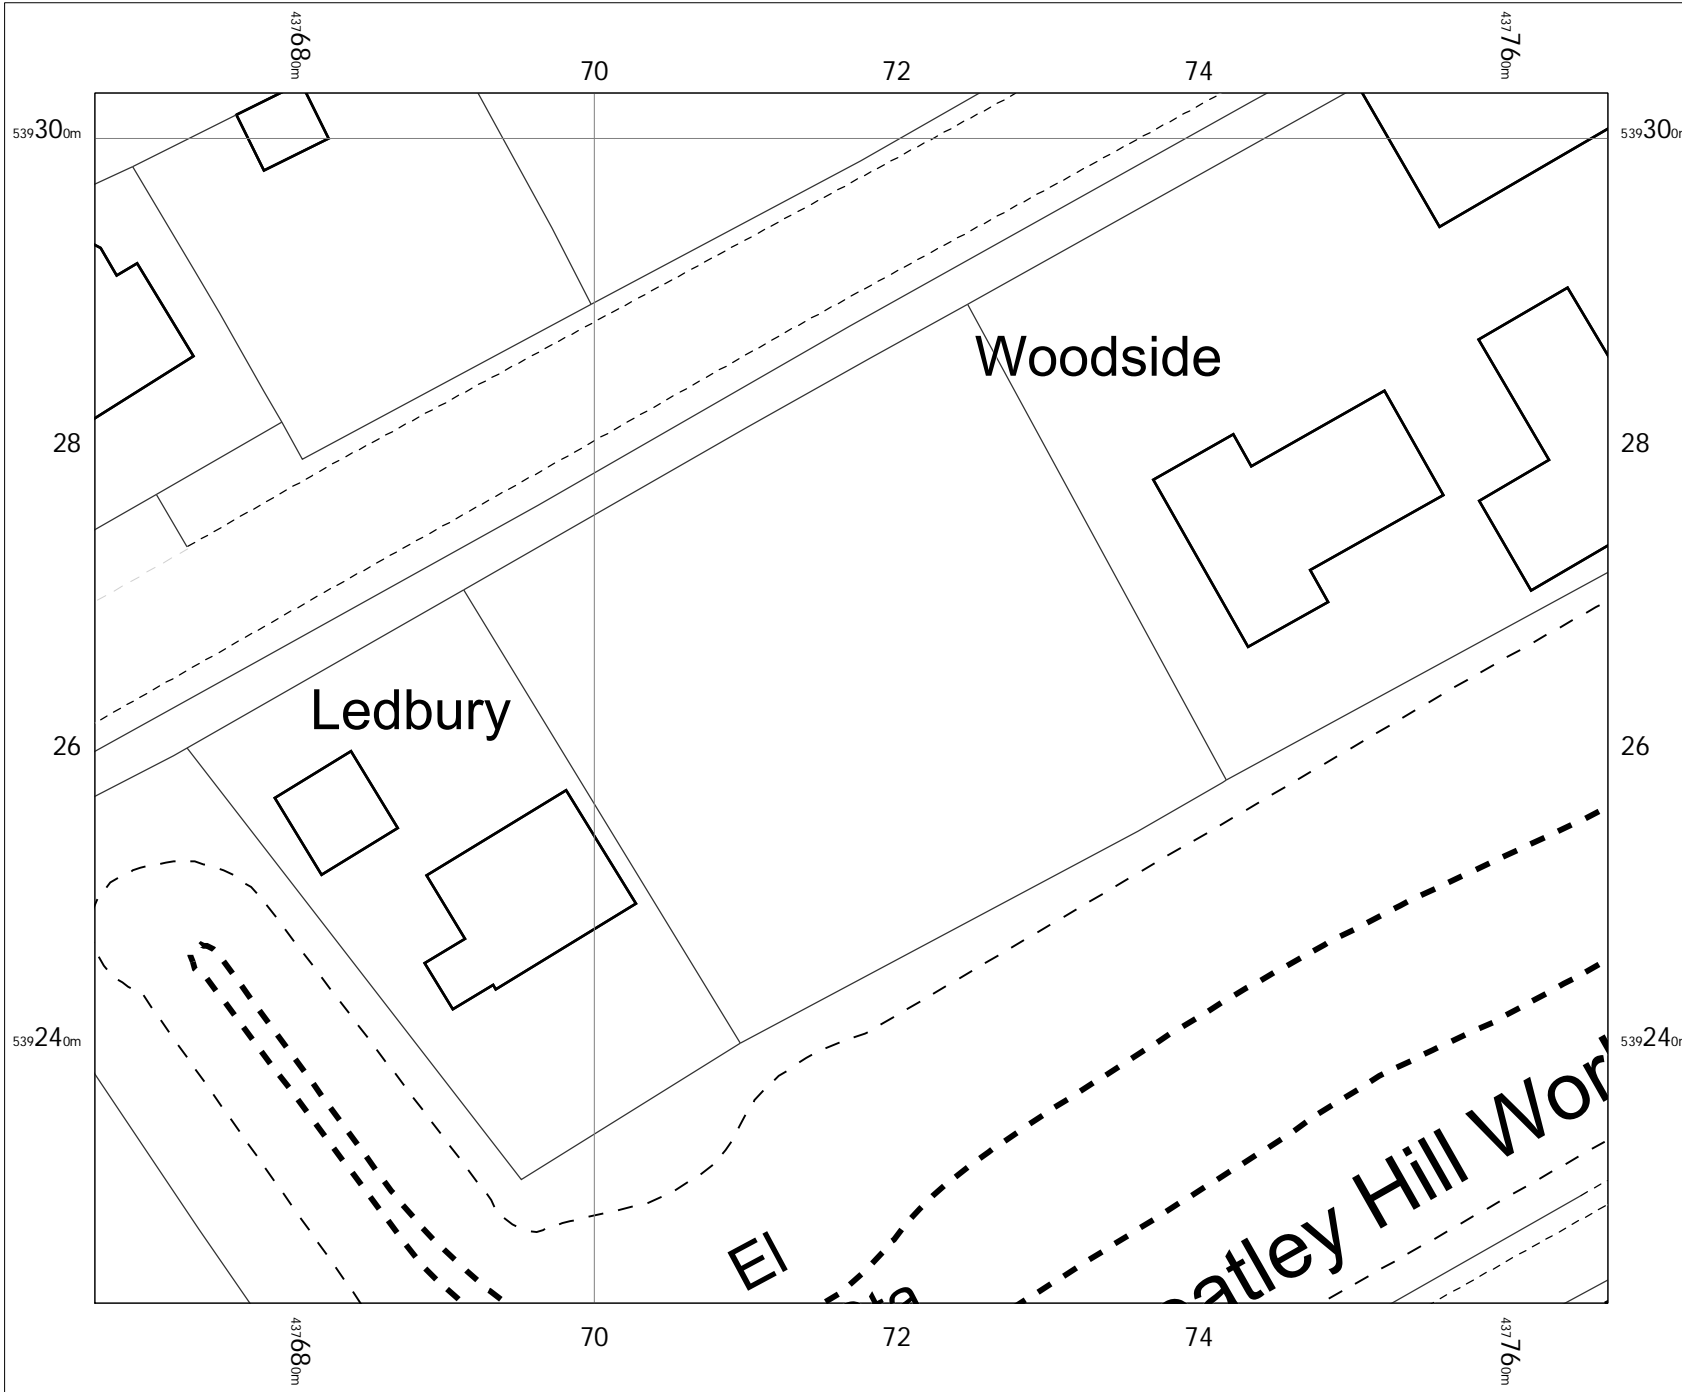

OS MasterMap 1250/2500/10000
scale
Wednesday, March 24, 2021, ID:
CM-00948978
www.centremapslive.co.uk

1:500 scale print at A4, Centre:
437717 E, 539263 N

©Crown Copyright Ordnance
Survey. Licence no. 100019980



FOR A BETTER POINT OF VIEW