

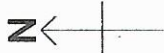


# Site Block Plan (PROPOSED)

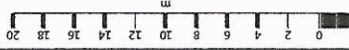

OS MasterMap 1250/2500/10000 scale  
 Wednesday, March 24, 2021, ID: CM-00948978  
 www.centremapslive.co.uk  
 1:500 scale print at A4, Centre: 437717 E, 539263 N  
 ©Crown Copyright Ordnance Survey. Licence no. 100019980

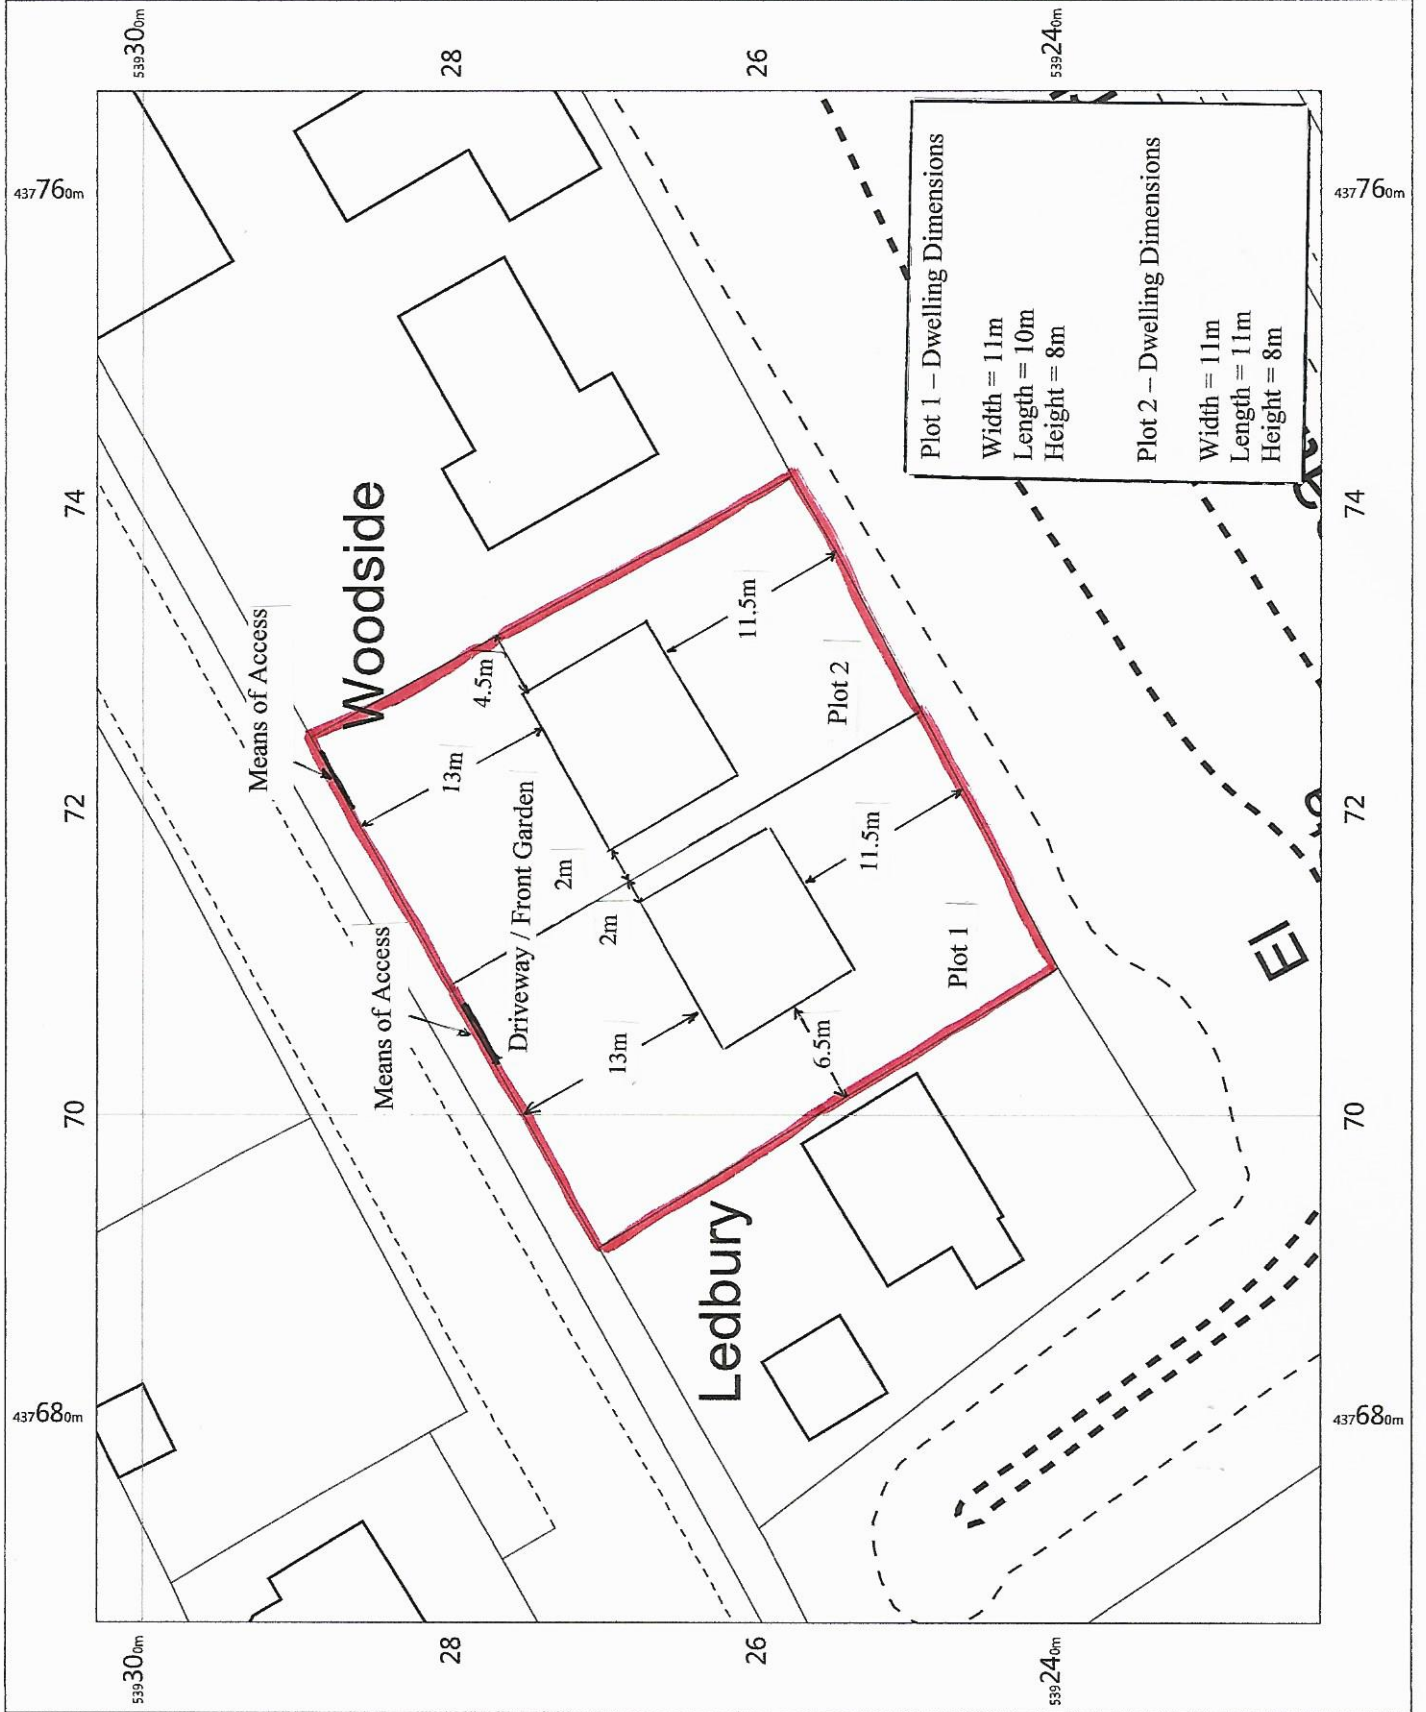